
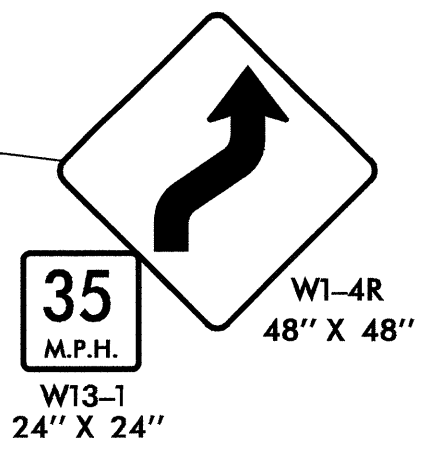
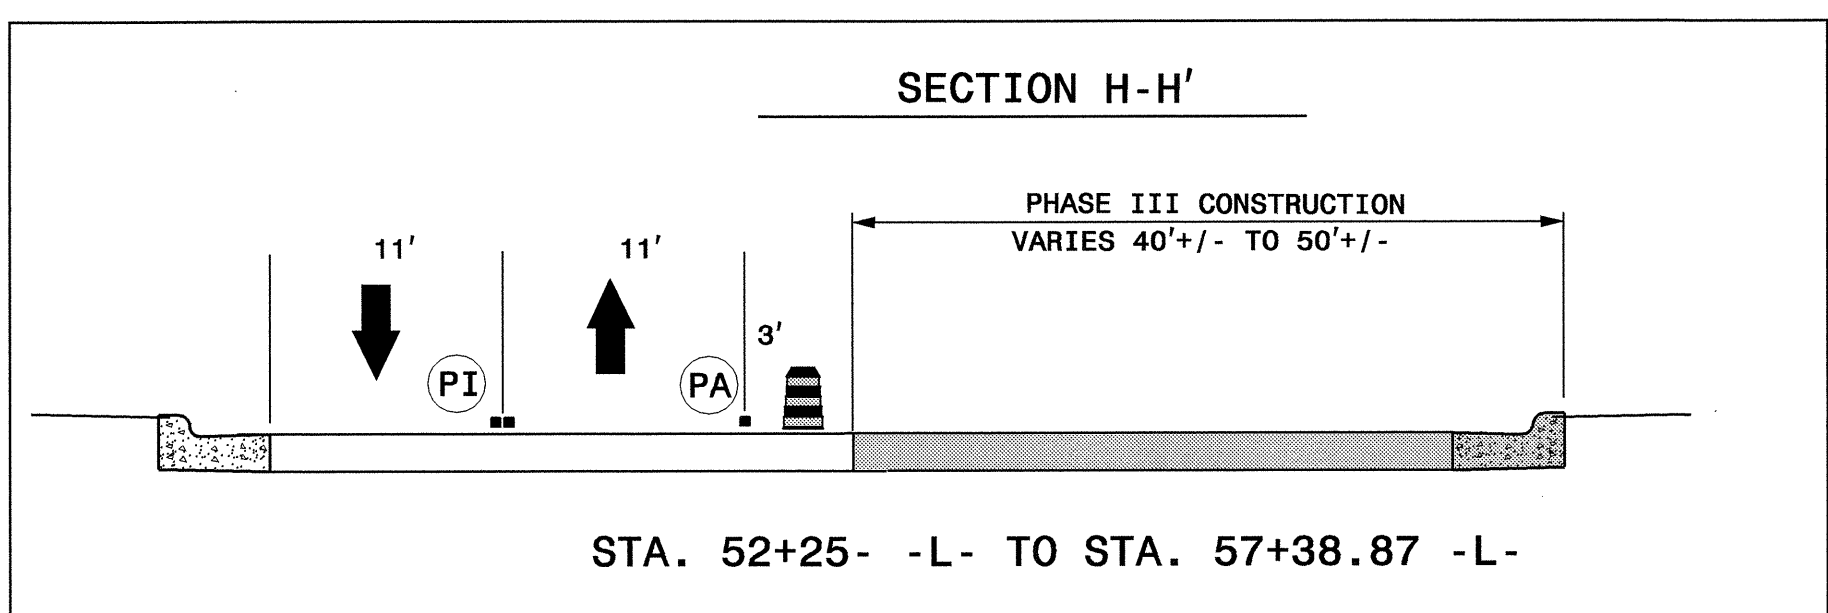


MATCHLINE STA. 49+00 +/- -L-  
SEE TCP SHEET 13

END STATE PROJECT R-2904  
STA. 57+38.87 -L-

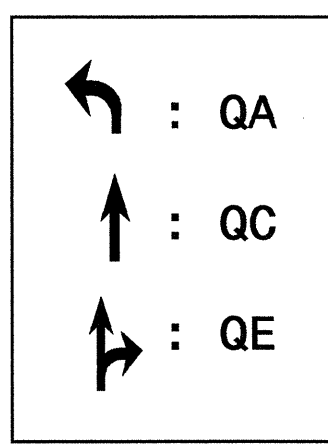

APPROVED:	DATE: 7/20/04	<b>PHASE II PHASE III</b>									
SCALE: NONE	DATE: JUL 04										
DWG. BY: MM	DESIGN BY: MM										
REVIEWED BY: JG											
		<table border="1"> <thead> <tr> <th colspan="2">REVISIONS</th> </tr> </thead> <tbody> <tr> <td> </td> <td> </td> </tr> <tr> <td> </td> <td> </td> </tr> <tr> <td> </td> <td> </td> </tr> </tbody> </table>		REVISIONS							
REVISIONS											

07-SEP-2004 16:40  
F:\TCP\R-2904\_tcp.dgn  
mmannr-quez AT TETC095141