





PROJECT REFERENCE NO. U-2408	SHEET NO. 48
ROADWAY DESIGN ENGINEER	HYDRAULICS ENGINEER
INCOMPLETE PLANS DO NOT USE FOR R/W ACQUISITION PRELIMINARY PLANS DO NOT USE FOR CONSTRUCTION	

-LBL- 23
 L- STA 49+90.863, 7.653 LT.
 EL = 245.099 m

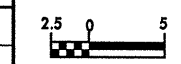

CONST. REV.
 R/W REV.

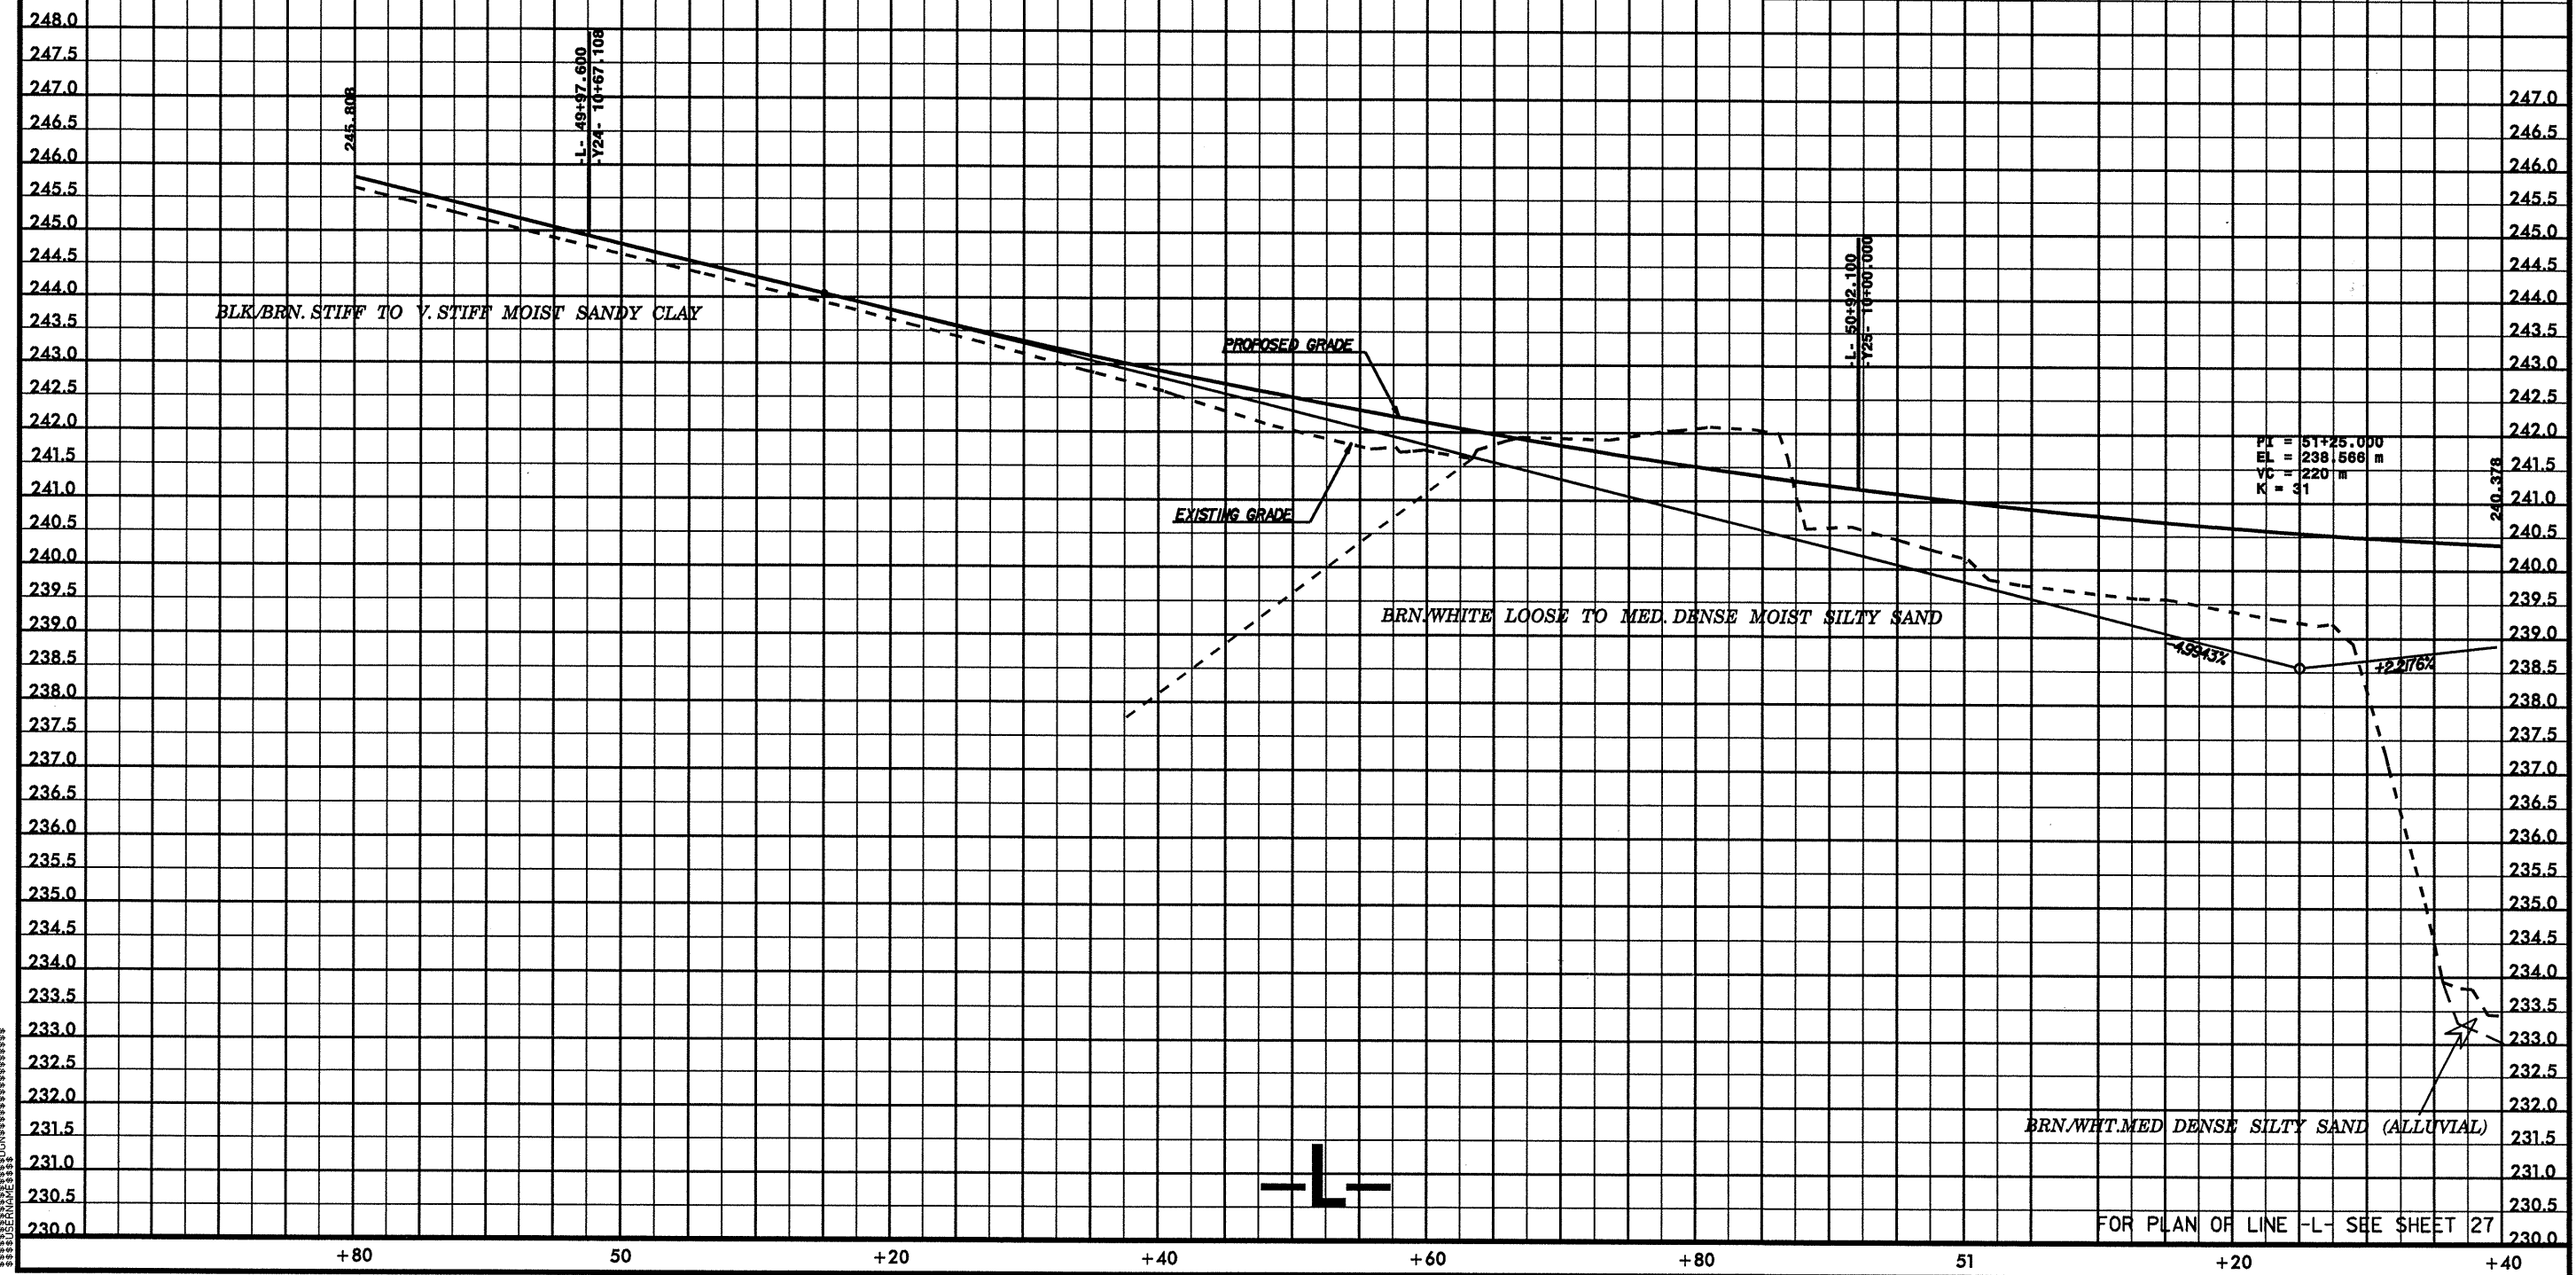

*****SYTIME*****
 *****D*****