

PROJECT REFERENCE NO. U-2408	SHEET NO. 40
ROADWAY DESIGN ENGINEER	HYDRAULICS ENGINEER

INCOMPLETE PLANS  
DO NOT USE FOR R/W ACQUISITION  
PRELIMINARY PLANS  
DO NOT USE FOR CONSTRUCTION


CONST.REV.  
R /W REV.

-LB- 12  
-L- STA 27+58.556, 3.900 RT  
EL = 260.031 m

PI = 27+60.000  
EL = 260.803 m  
VC = 70 m  
K = 27

-LB- 3  
-L- STA 29+12.875, 7.174 RT  
EL = 259.564 m

-L- 28+49.8000  
-YB- 10+00.000  
-YB- 11+00.123

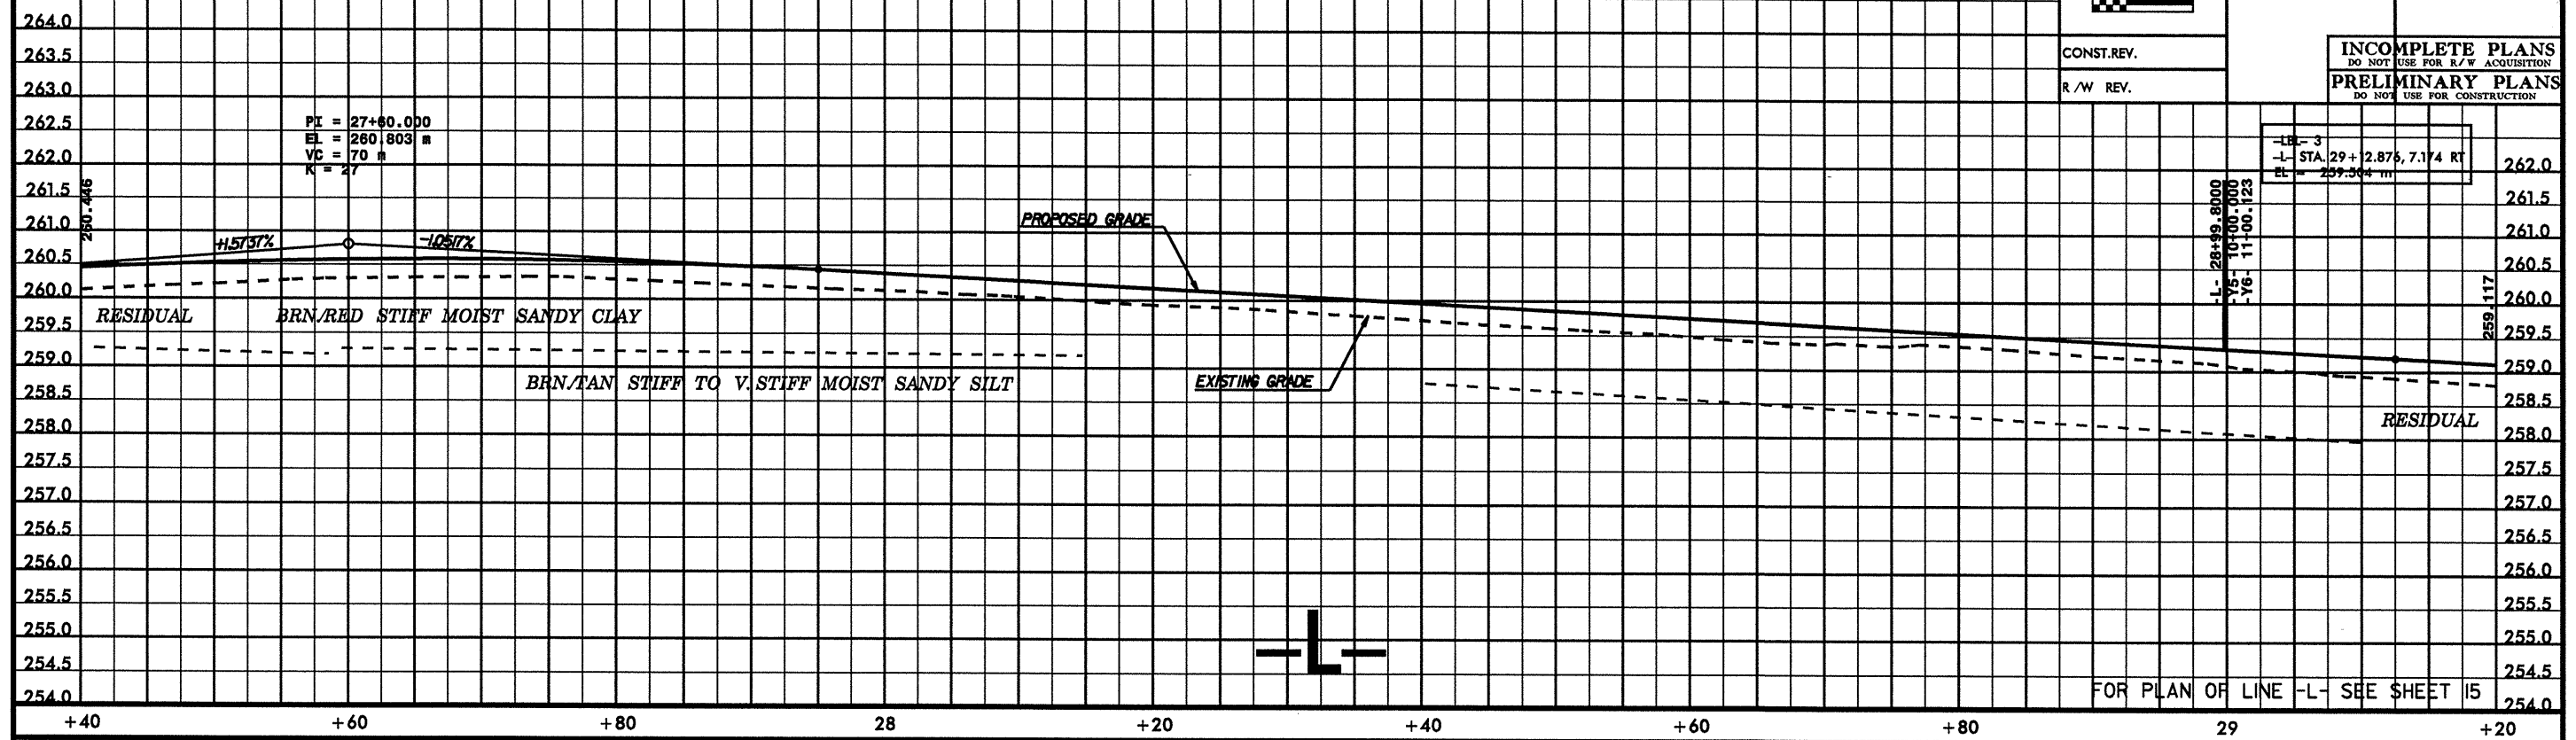

\$\$\$\$SYTIME\$\$\$\$  
\$\$\$\$DCN\$\$\$\$  
\$\$\$\$SERNAME\$\$\$\$