


**METRIC**

CONST. REV.  
R/W REV.

PROJECT REFERENCE NO. <b>U-2408</b>	SHEET NO. <b>27</b>
R/W SHEET NO.	
ROADWAY DESIGN ENGINEER	HYDRAULICS ENGINEER
<b>PRELIMINARY PLANS</b> DO NOT USE FOR CONSTRUCTION <b>INCOMPLETE PLANS</b> DO NOT USE FOR R/W ACQUISITION	

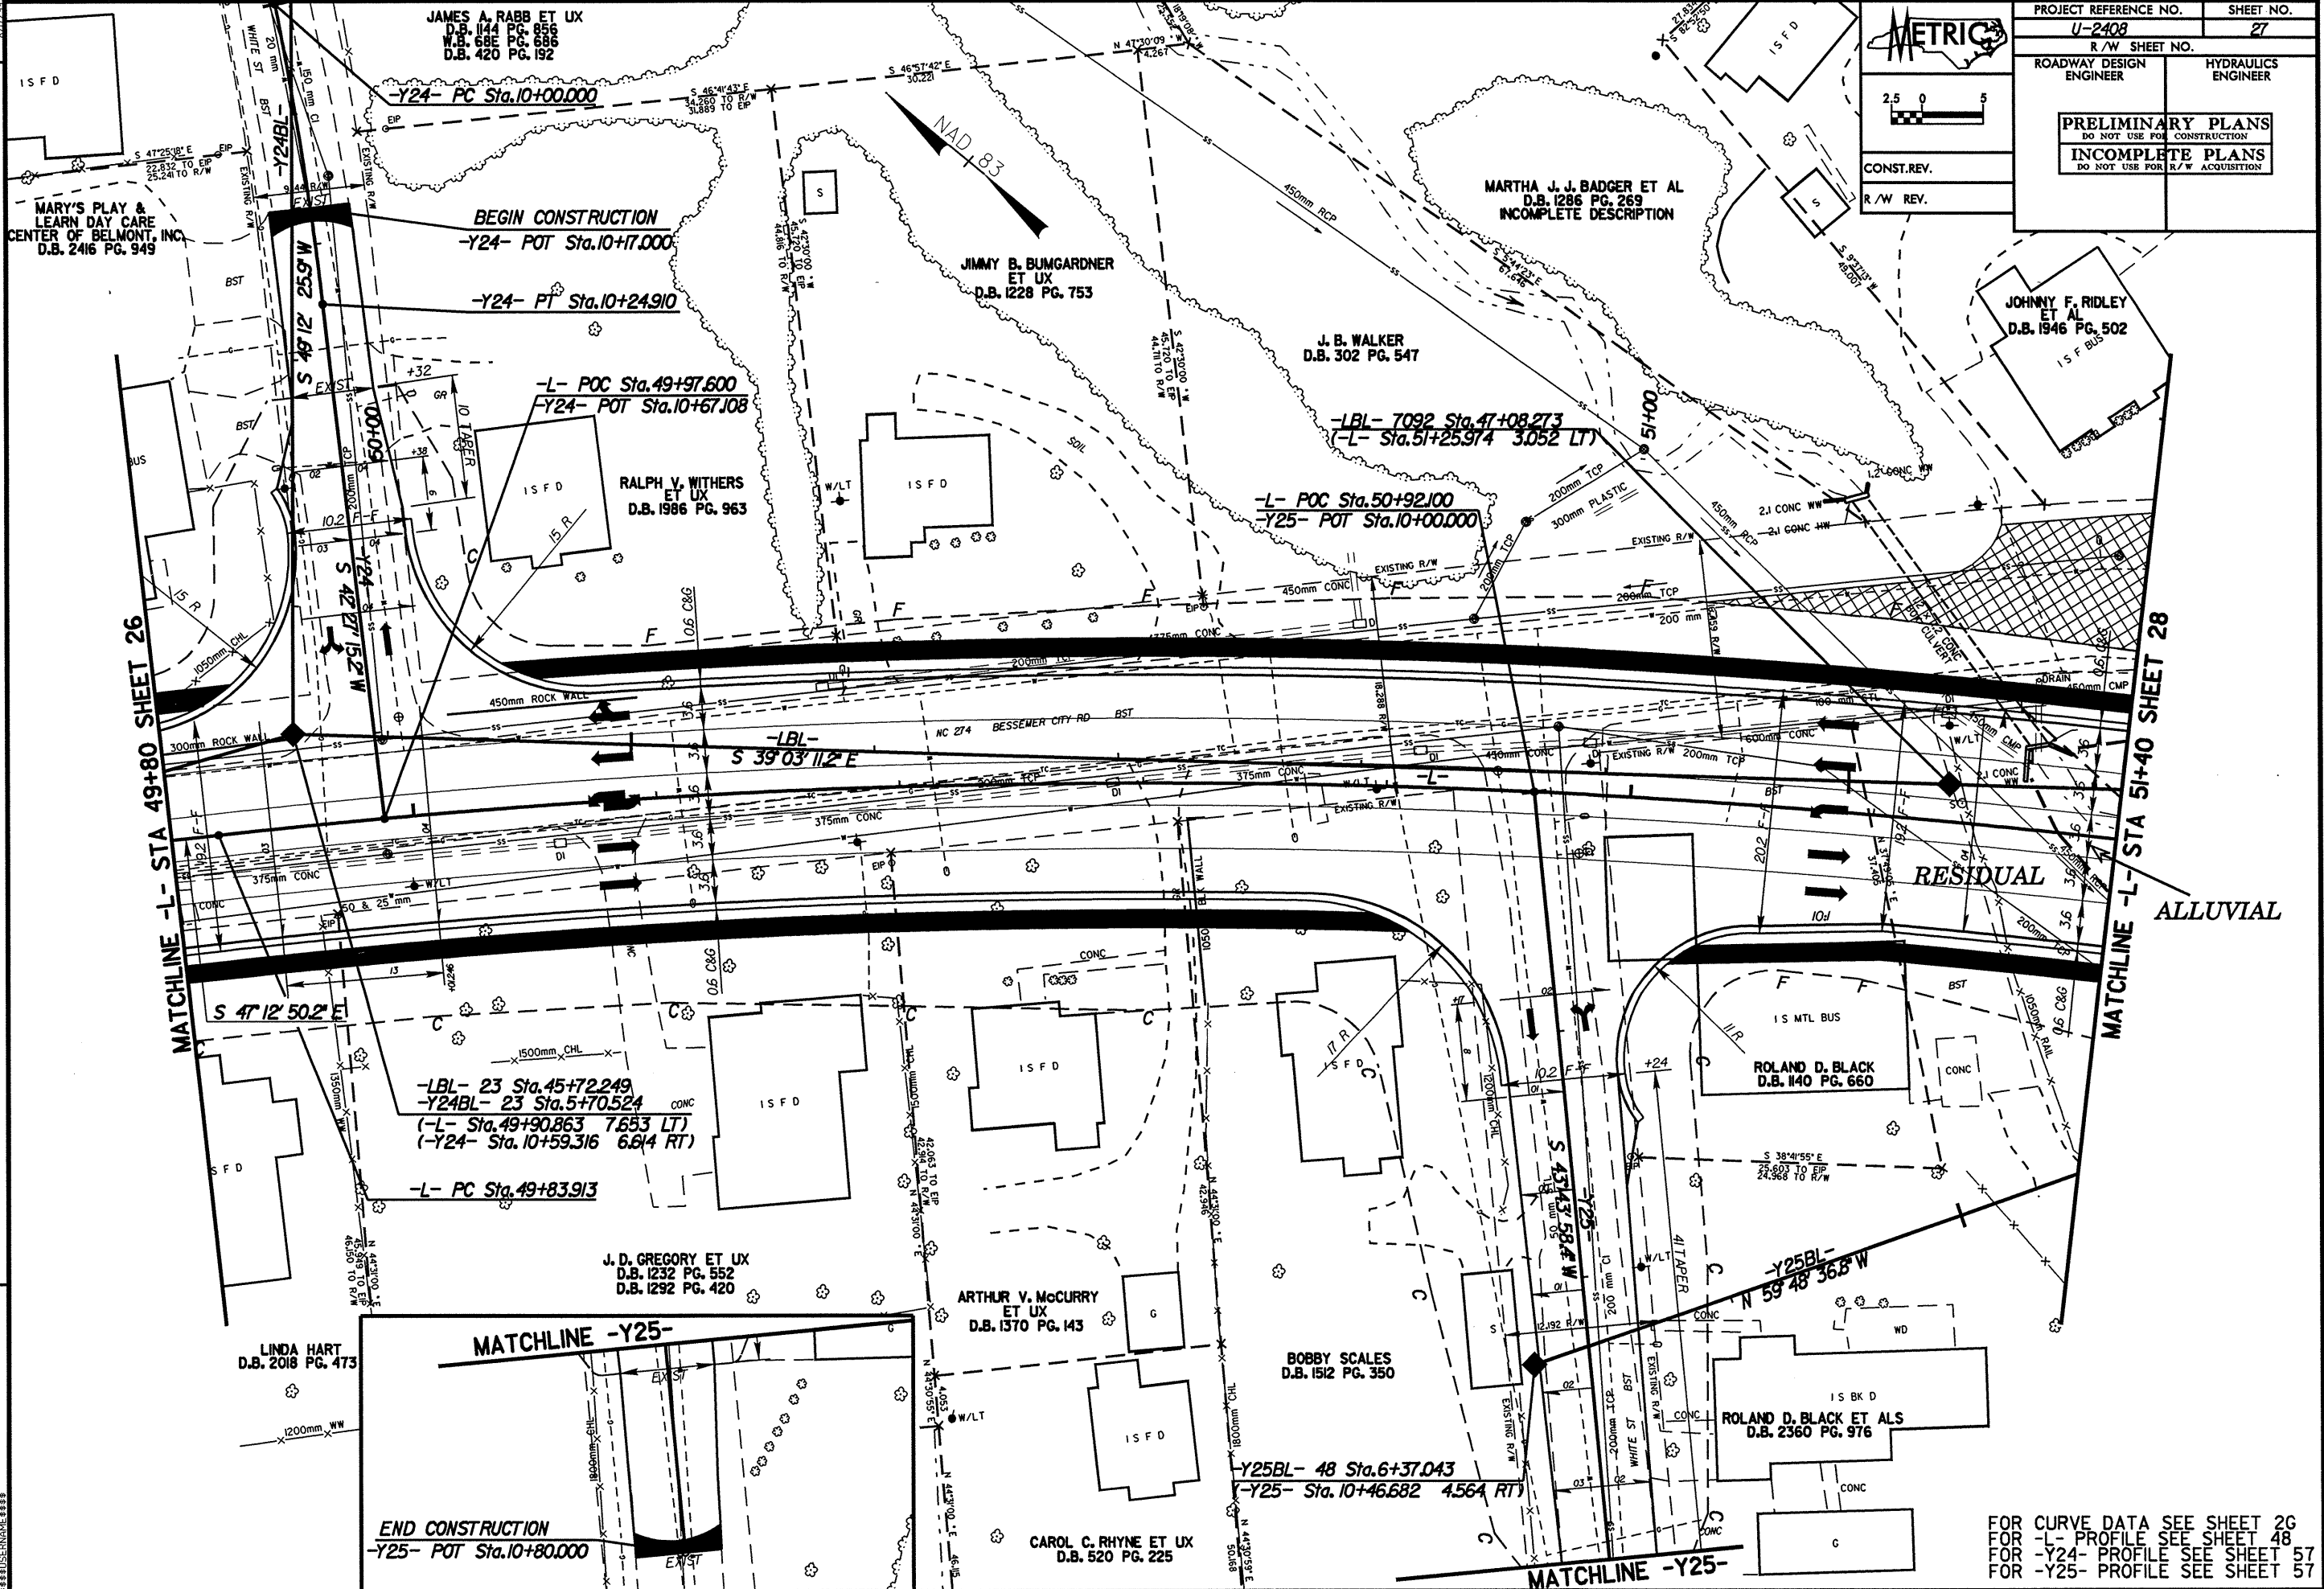

REVISIONS

MATCHLINE -L- STA 49+80 SHEET 26

MATCHLINE -L- STA 51+40 SHEET 28

MATCHLINE -Y25-

MATCHLINE -Y25-

FOR CURVE DATA SEE SHEET 26  
 FOR -L- PROFILE SEE SHEET 48  
 FOR -Y24- PROFILE SEE SHEET 57  
 FOR -Y25- PROFILE SEE SHEET 57

\*\*\*\*\*  
 SYSTEMS  
 \*\*\*\*\*