


PROJECT REFERENCE NO. <b>U-2408</b>	SHEET NO. <b>12</b>
R/W SHEET NO.	
ROADWAY DESIGN ENGINEER	HYDRAULICS ENGINEER
<b>PRELIMINARY PLANS</b> DO NOT USE FOR CONSTRUCTION <b>INCOMPLETE PLANS</b> DO NOT USE FOR R/W ACQUISITION	
CONST. REV.	
R/W REV.	

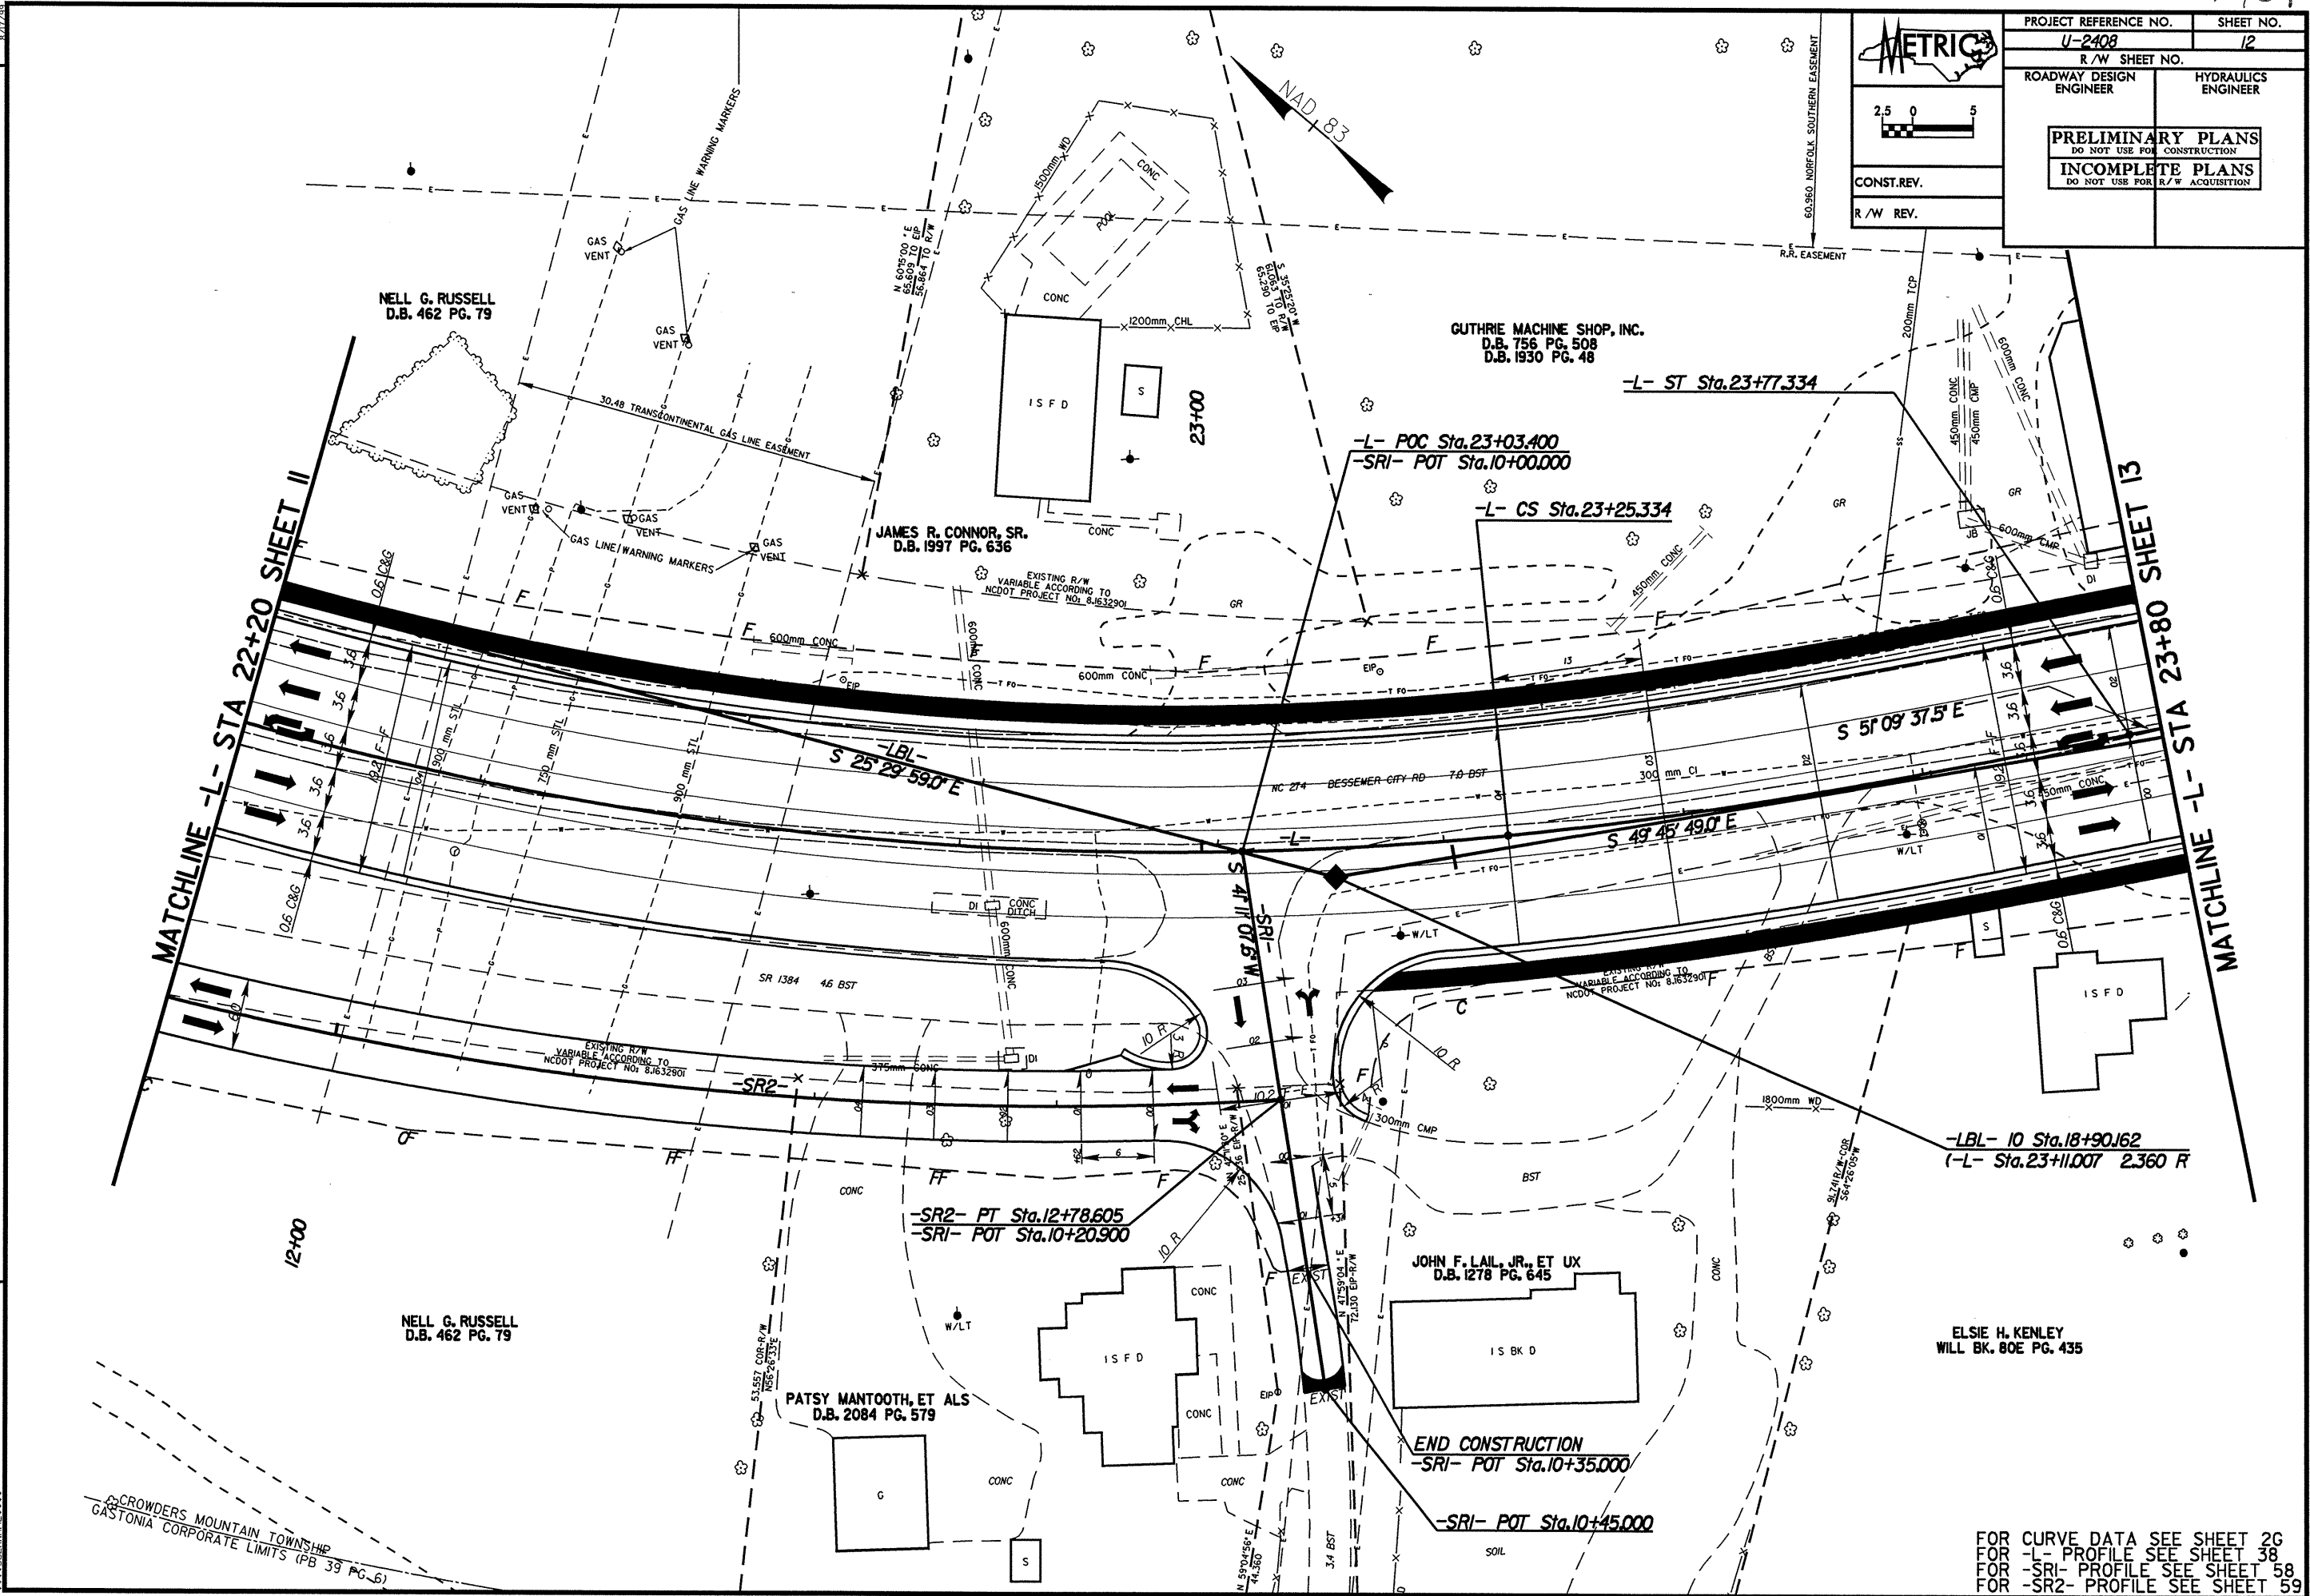

REVISIONS

\*\*\*\*\*SYTIME\*\*\*\*\*  
\*\*\*\*\*DONOR\*\*\*\*\*  
\*\*\*\*\*\*\*\*\*\*

CROWDERS MOUNTAIN TOWNSHIP  
GASTONIA CORPORATE LIMITS (PB 39 PG. 6)

FOR CURVE DATA SEE SHEET 2G  
FOR -L- PROFILE SEE SHEET 38  
FOR -SRI- PROFILE SEE SHEET 58  
FOR -SR2- PROFILE SEE SHEET 59