


PROJECT REFERENCE NO. U-2408	SHEET NO. 11
R/W SHEET NO.	
ROADWAY DESIGN ENGINEER	HYDRAULICS ENGINEER
PRELIMINARY PLANS DO NOT USE FOR CONSTRUCTION INCOMPLETE PLANS DO NOT USE FOR R/W ACQUISITION	
CONST. REV.	
R/W REV.	

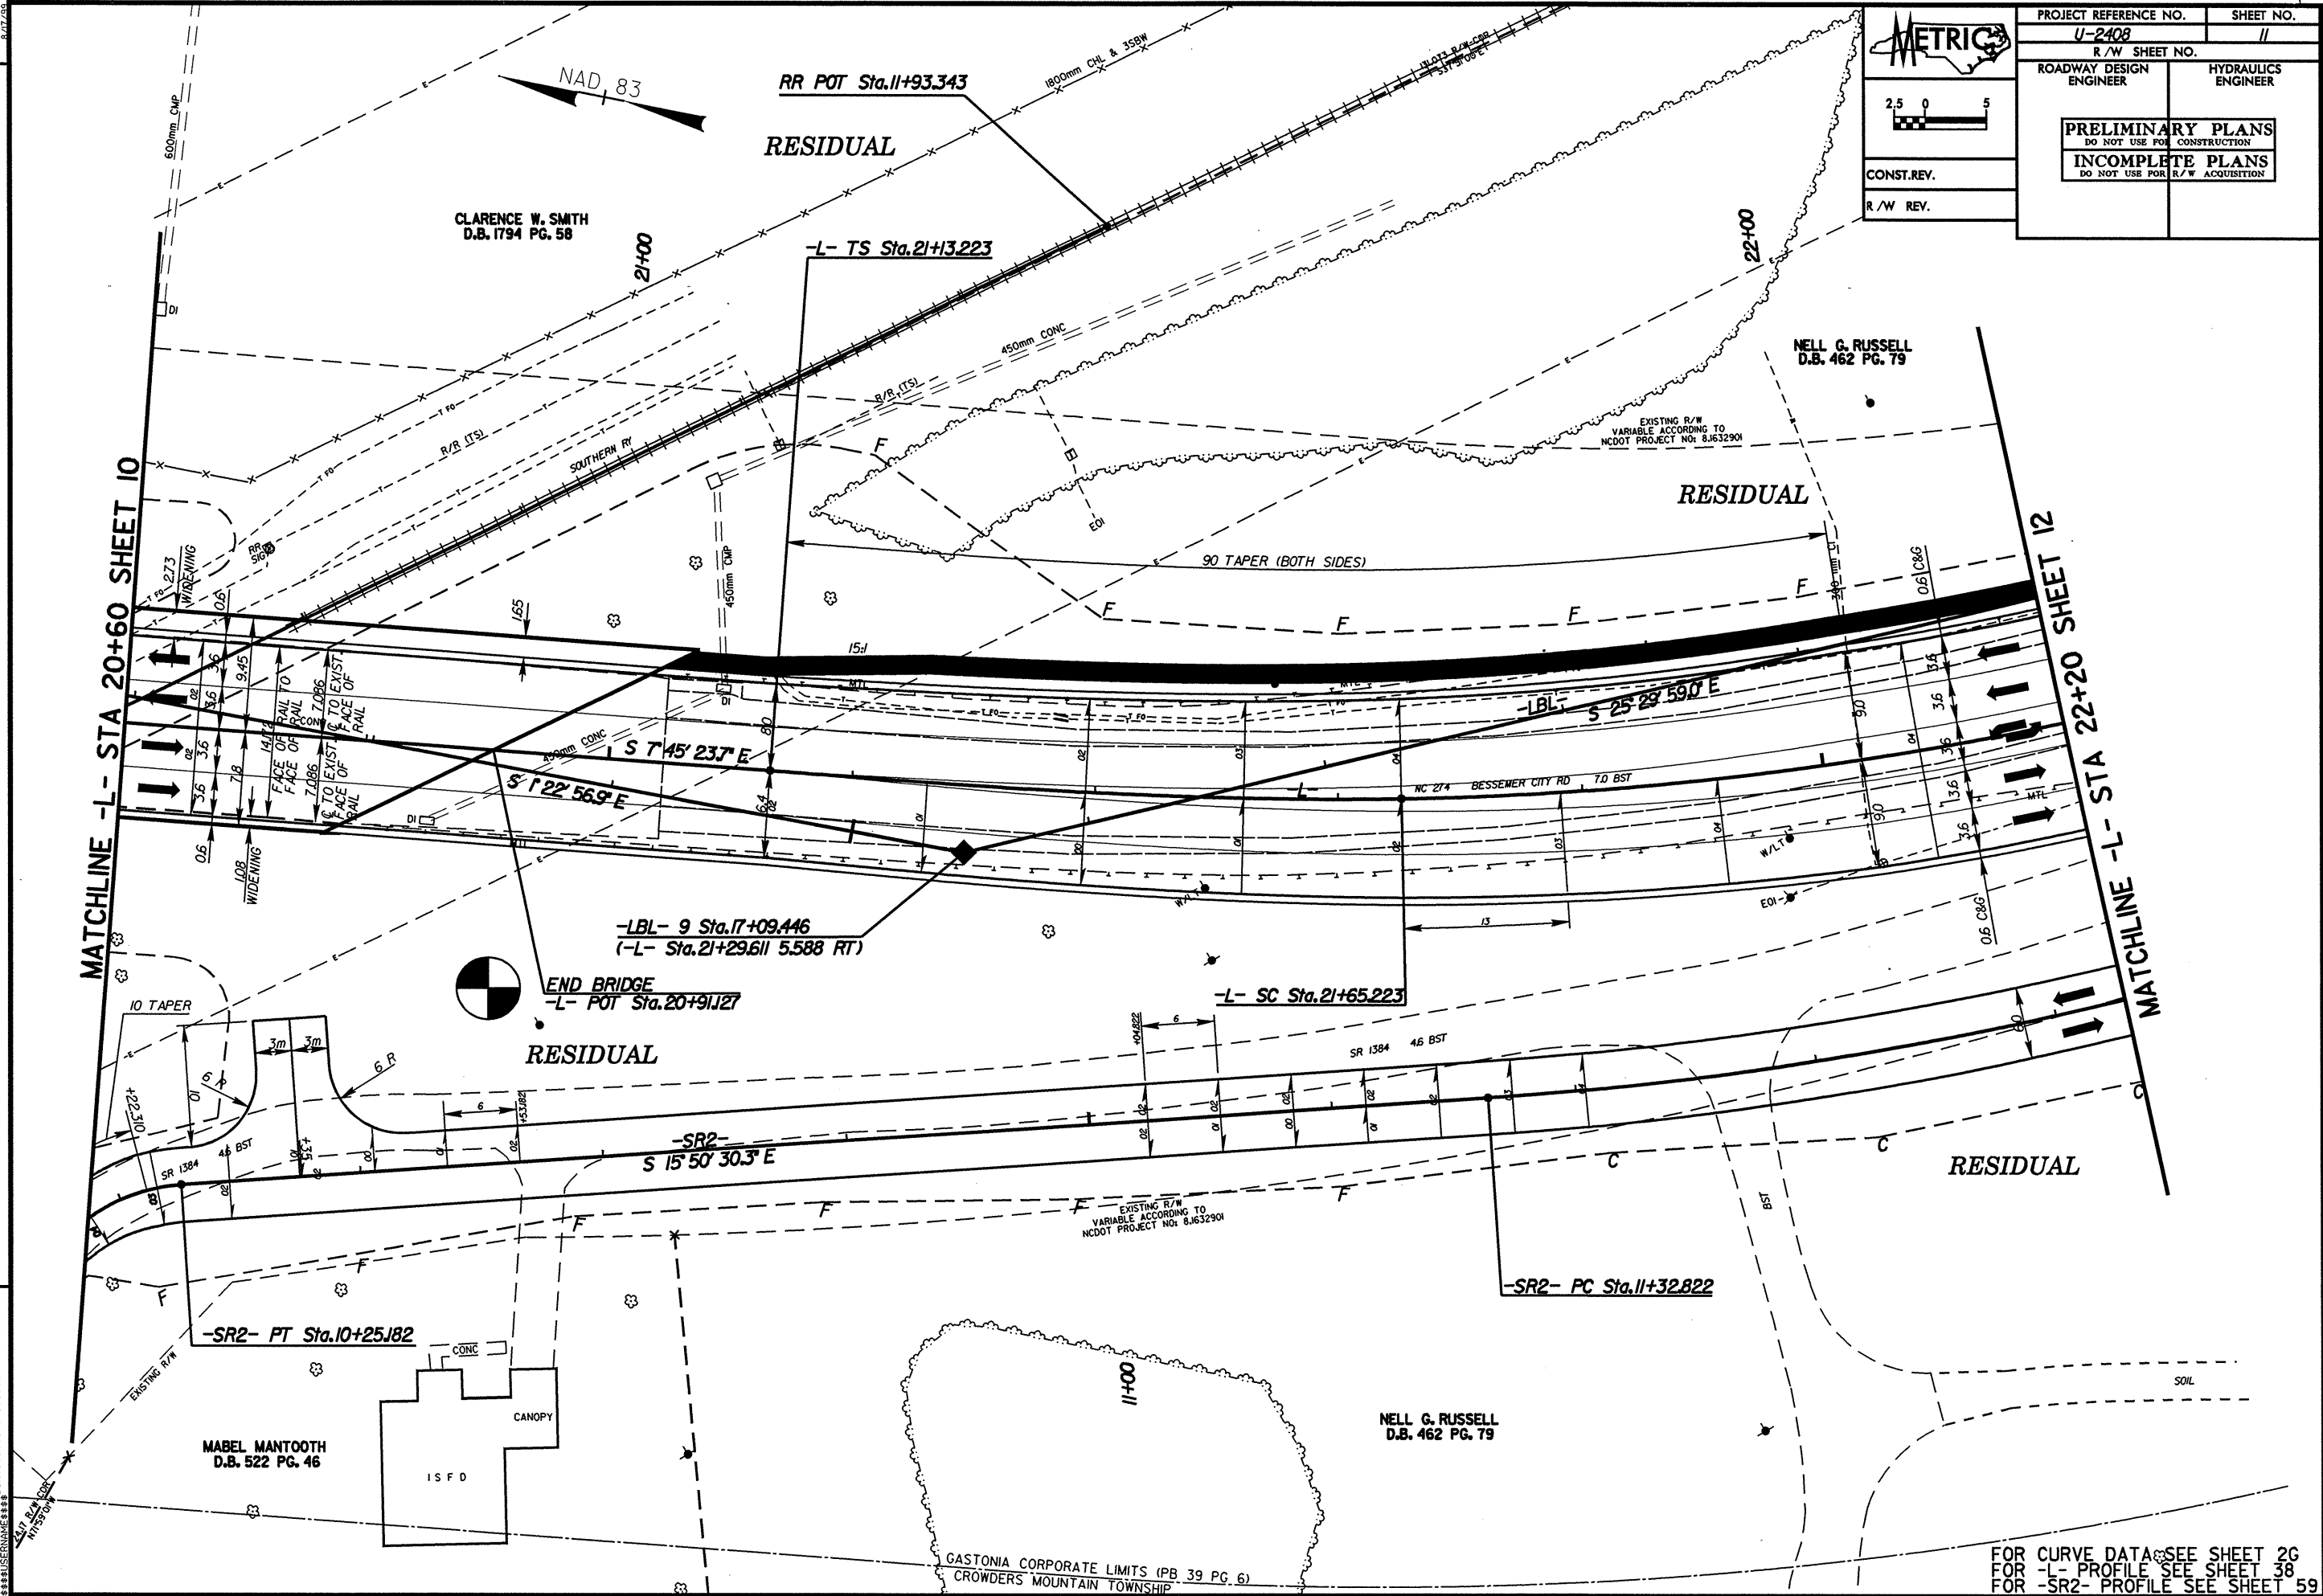

REVISIONS

MATCHLINE -L- STA 20+60 SHEET 10

MATCHLINE -L- STA 22+20 SHEET 12

FOR CURVE DATA SEE SHEET 26
 FOR -L- PROFILE SEE SHEET 38
 FOR -SR2- PROFILE SEE SHEET 59

 SYSTEMS
