



### STRIPING DETAIL 1 NON-SIGNALIZED/NON-CURB & GUTTER INTERSECTIONS


NOTE: MINI SKIPS SHALL BE PLACED ON A 10' CYCLE, CONTAINING AN 8' SPACE AND 2' SKIP. THE WIDTH OF THE SKIP SHALL BE 6".

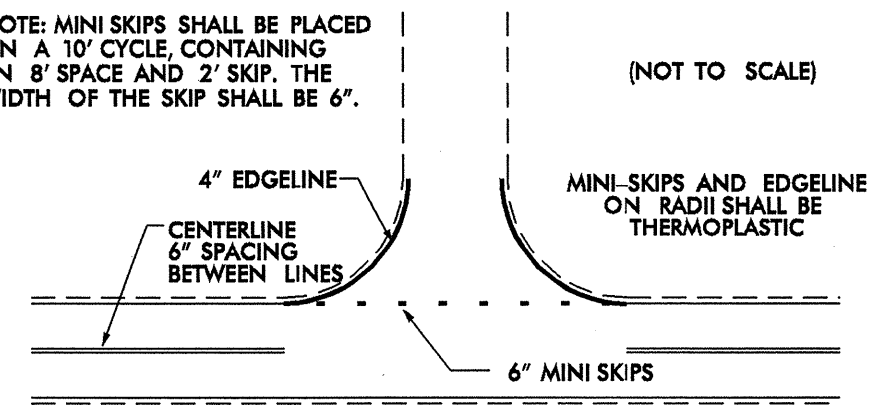

### STRIPING DETAIL 2 GENERAL STRIPING DETAIL FOR PROJECT MAINLINE

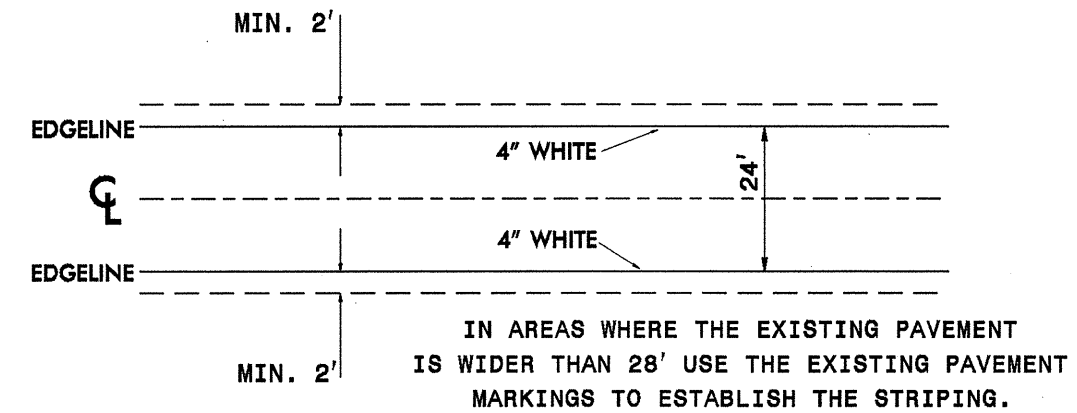


### PAVING DETAIL 1 MAIN LINE IS NOT BEING RESURFACED

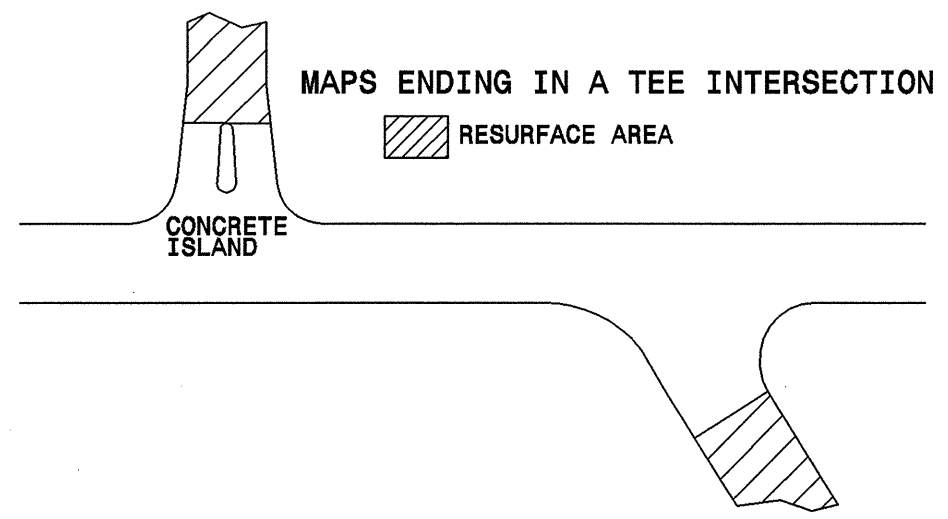


### PAVEMENT SCHEDULE

C	PROP. APPROX. 3" ASPHALT CONCRETE SURFACE COURSE, TYPE S9.5B, AT AN AVERAGE RATE OF 168 LBS. PER SQ. YD. IN EACH OF TWO LAYERS.	T	SHOULDER RECONSTRUCTION.
E	PROP. APPROX. 9" ASPHALT CONCRETE BASE COURSE, TYPE B25.0B, AT AN AVERAGE RATE OF 513 LBS. PER SQ. YD. IN EACH OF TWO LAYERS.	U	EXISTING PAVEMENT.

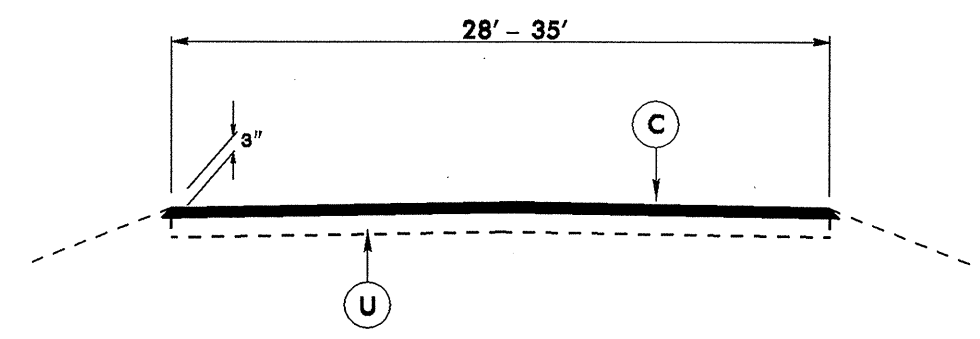


TYPICAL SECTION NO. 1

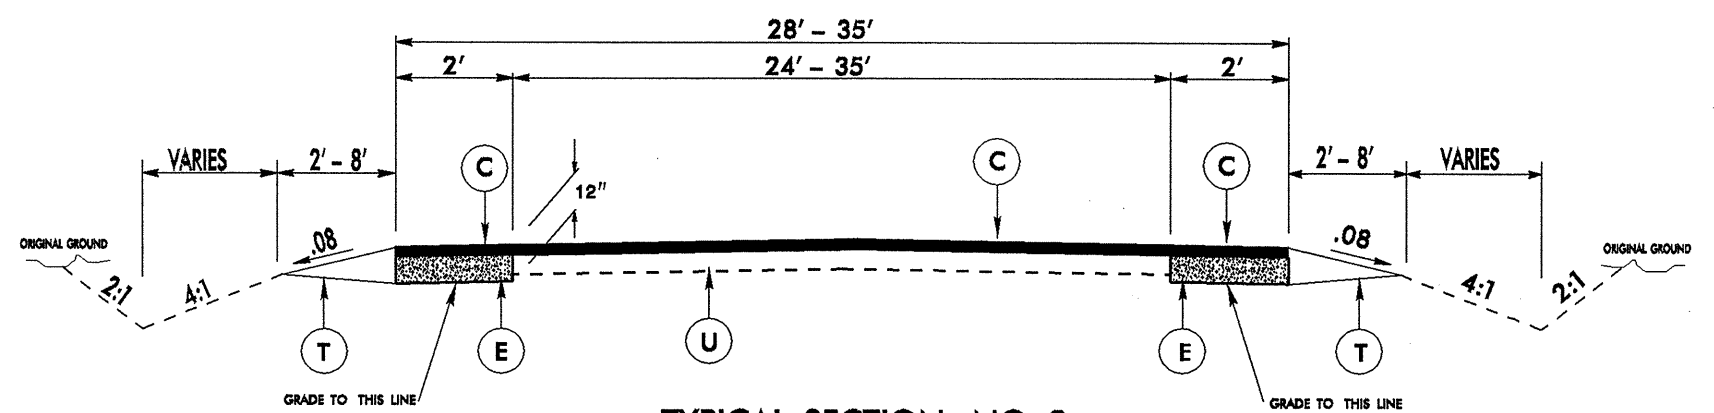

TYPICAL SECTION NO. 2

### PAVING DETAIL 2 MAIN LINE IS BEING RESURFACED

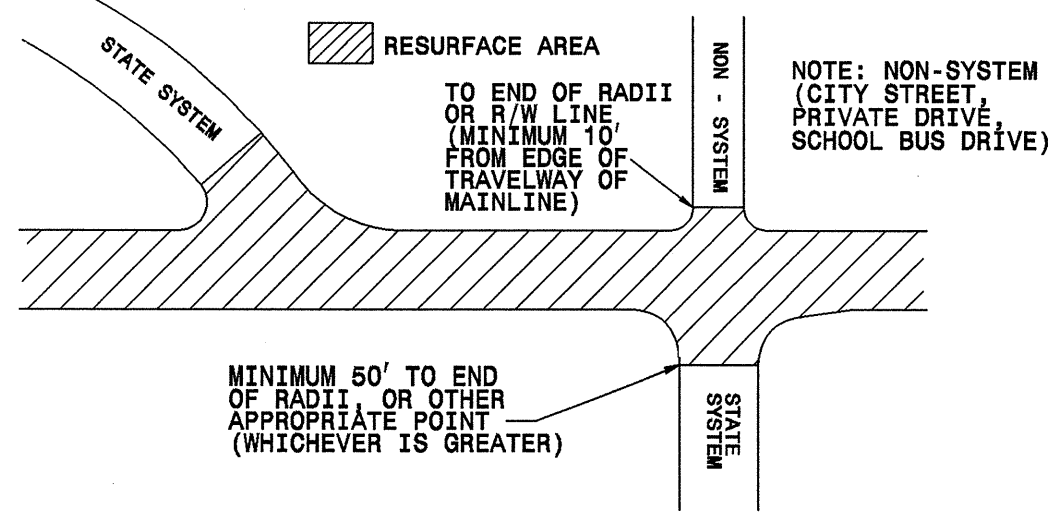

8/17/99

REVISIONS

B:\SEP-2004 09:47  
D:\39278\uprcs\ds.dgn  
dsbullet AT DS24566