


# CROSS SECTION THROUGH BORINGS AT END BENT 2

STATE PROJECT NO.	COUNTY	BRIDGE NO.	SHEET NO.	TOTAL SHEETS
8.2301501	HALIFAX	77	7	16

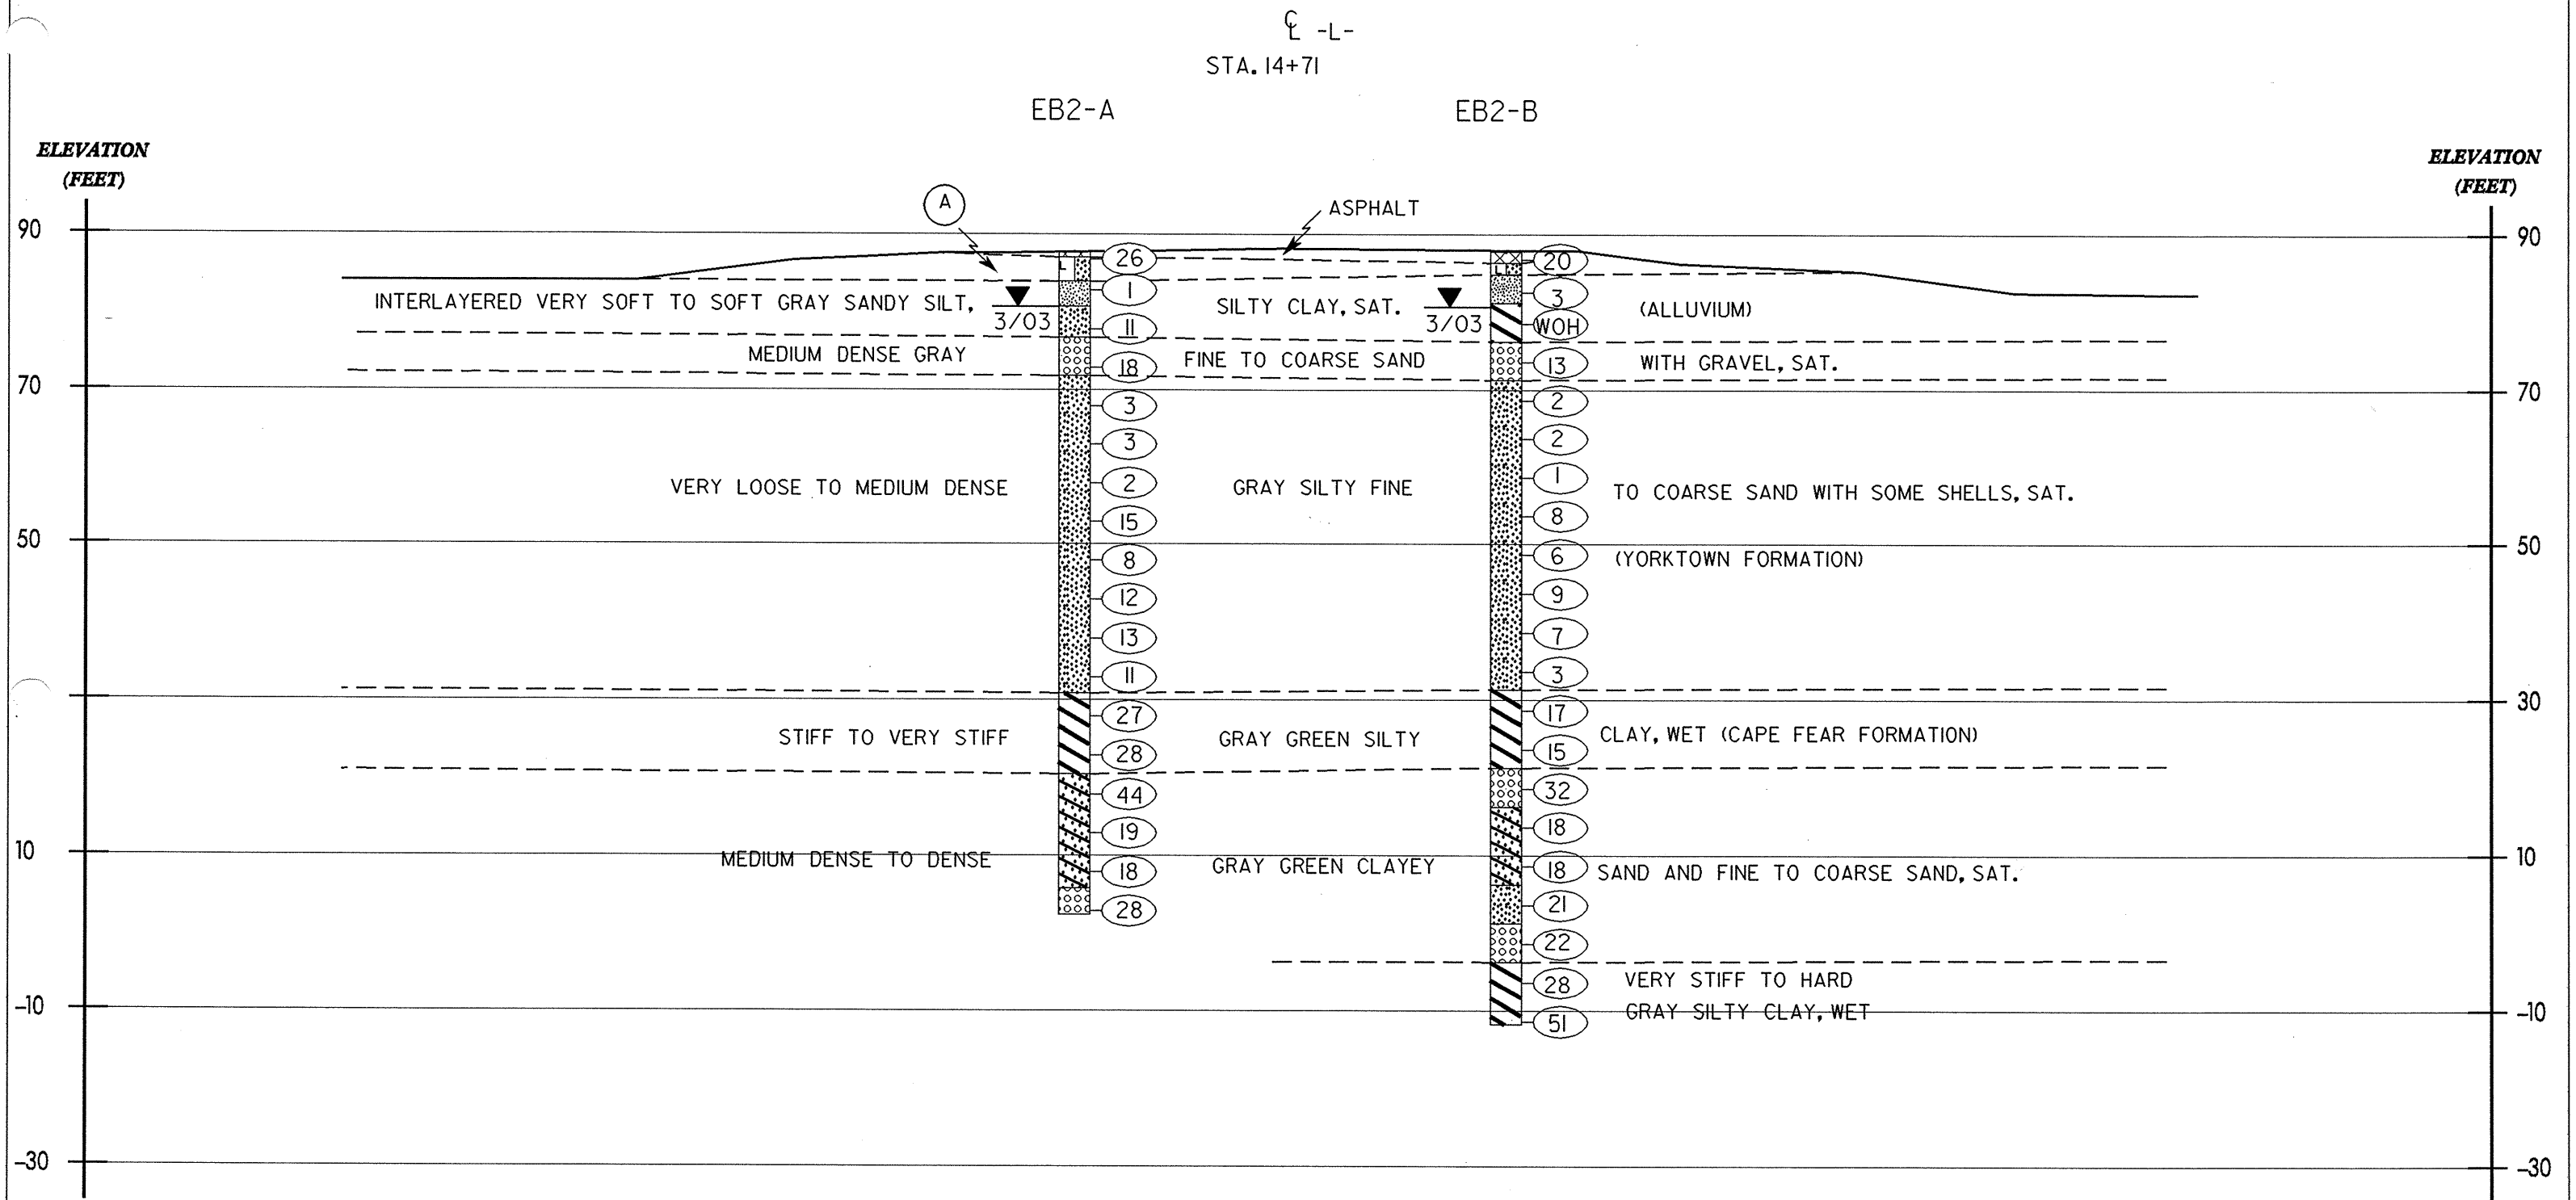

(A) VERY LOOSE TO MEDIUM DENSE TAN BROWN SILTY FINE SAND, MOI. (FILL)

