


# SOIL PROFILE ALONG SR 1105 (-L-) OVER TRIBUTARY OF DEEP CREEK

STATE PROJECT NO.	COUNTY	BRIDGE NO.	SHEET NO.	TOTAL SHEETS
8.2301501	HALIFAX	77	5	16

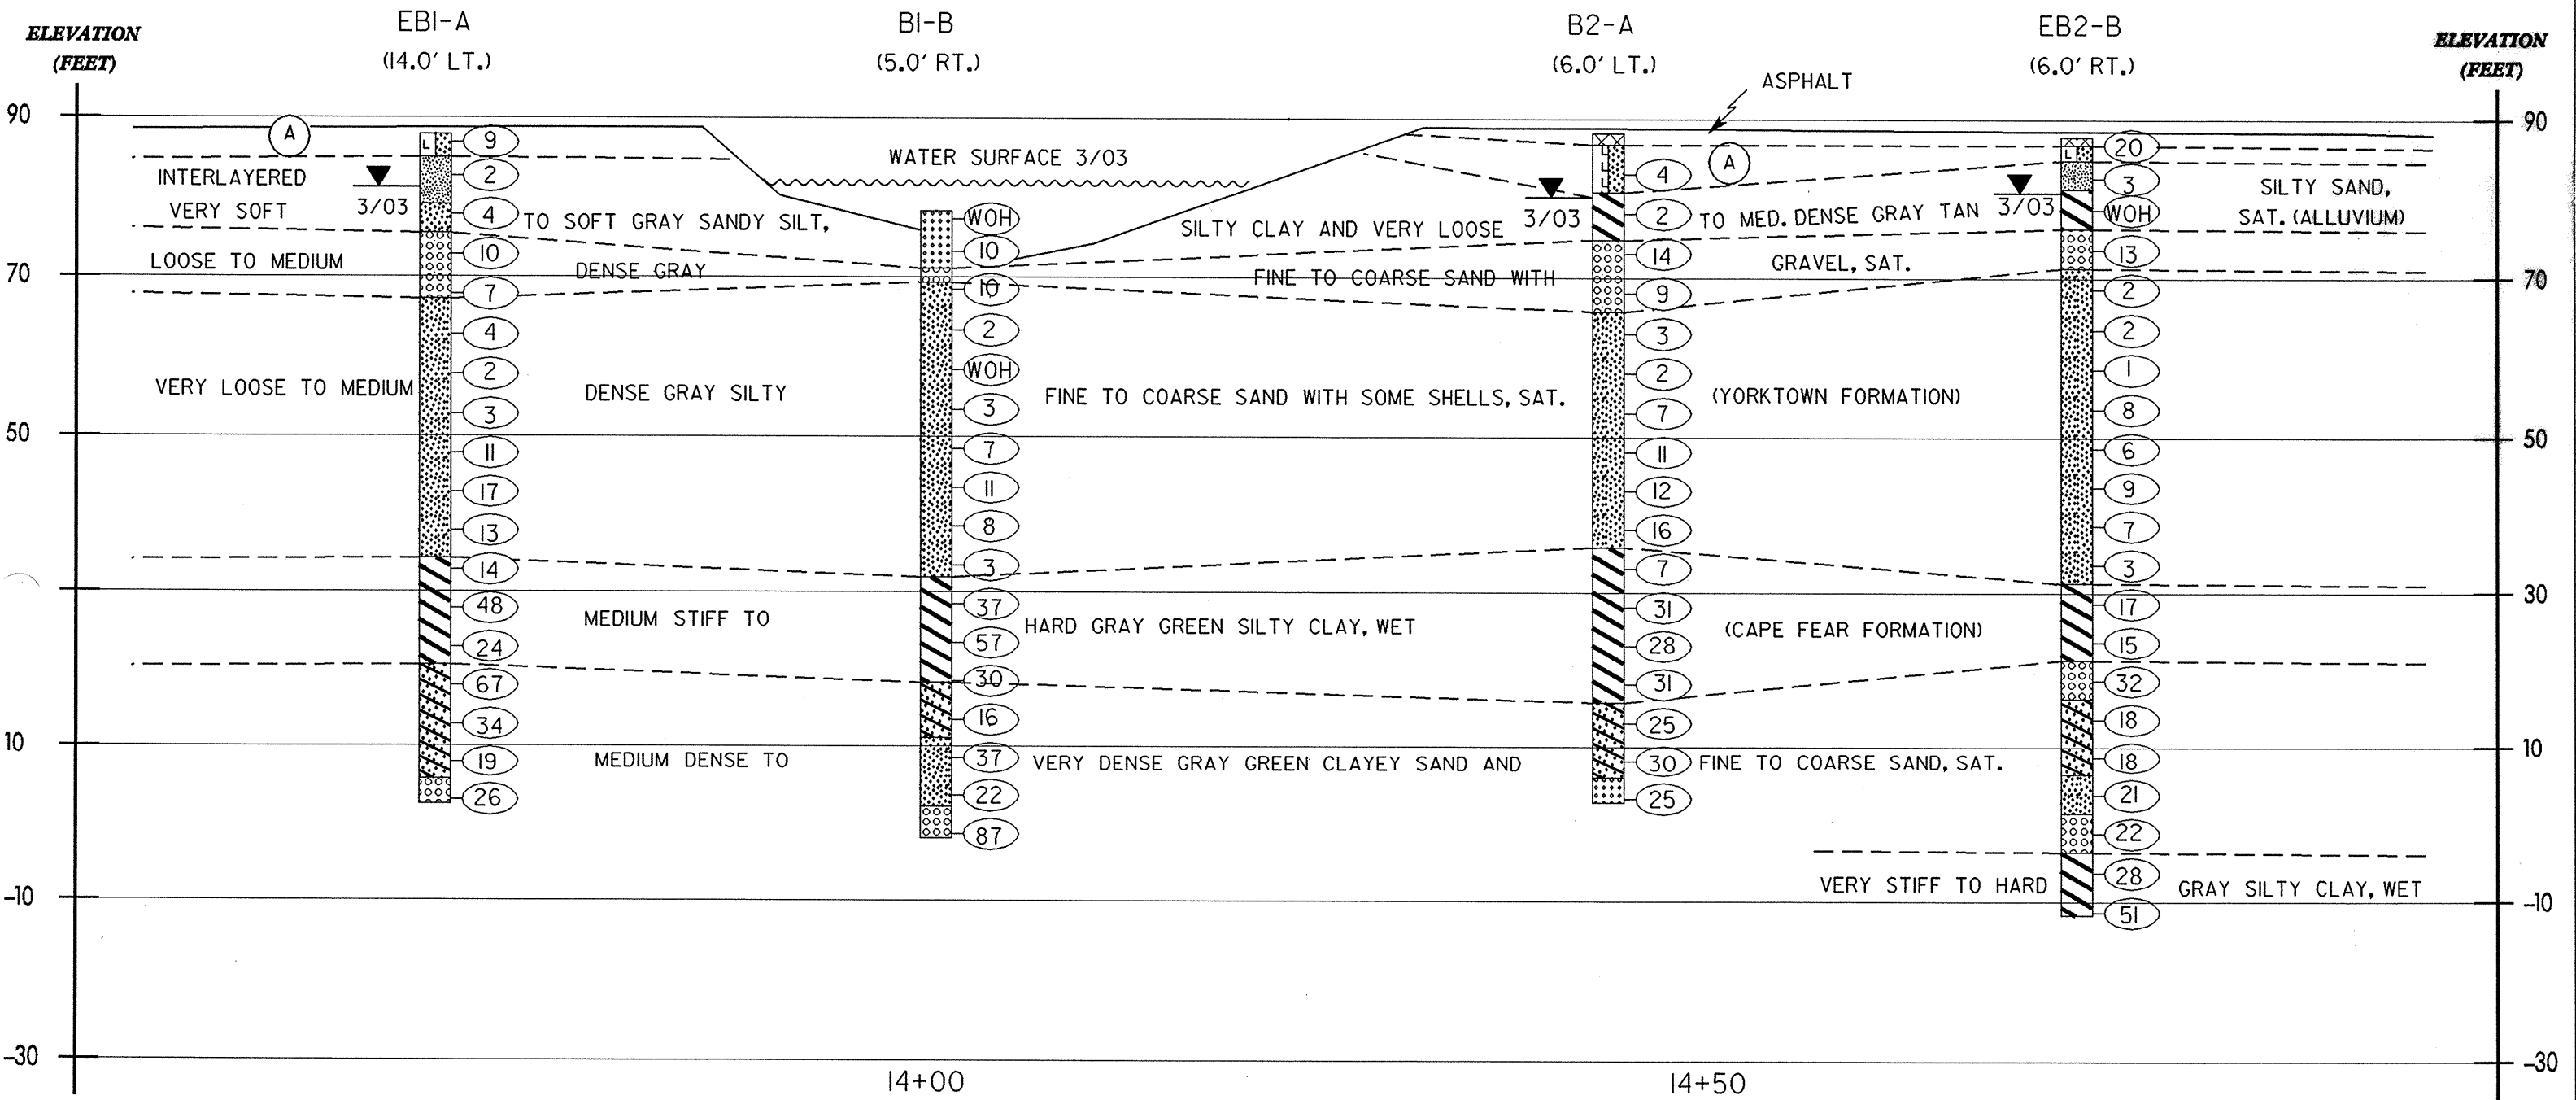

(A) LOOSE TAN BROWN SILTY FINE TO COARSE SAND, MOI. (FILL)

