




PLAN OF LEFT WING - W1

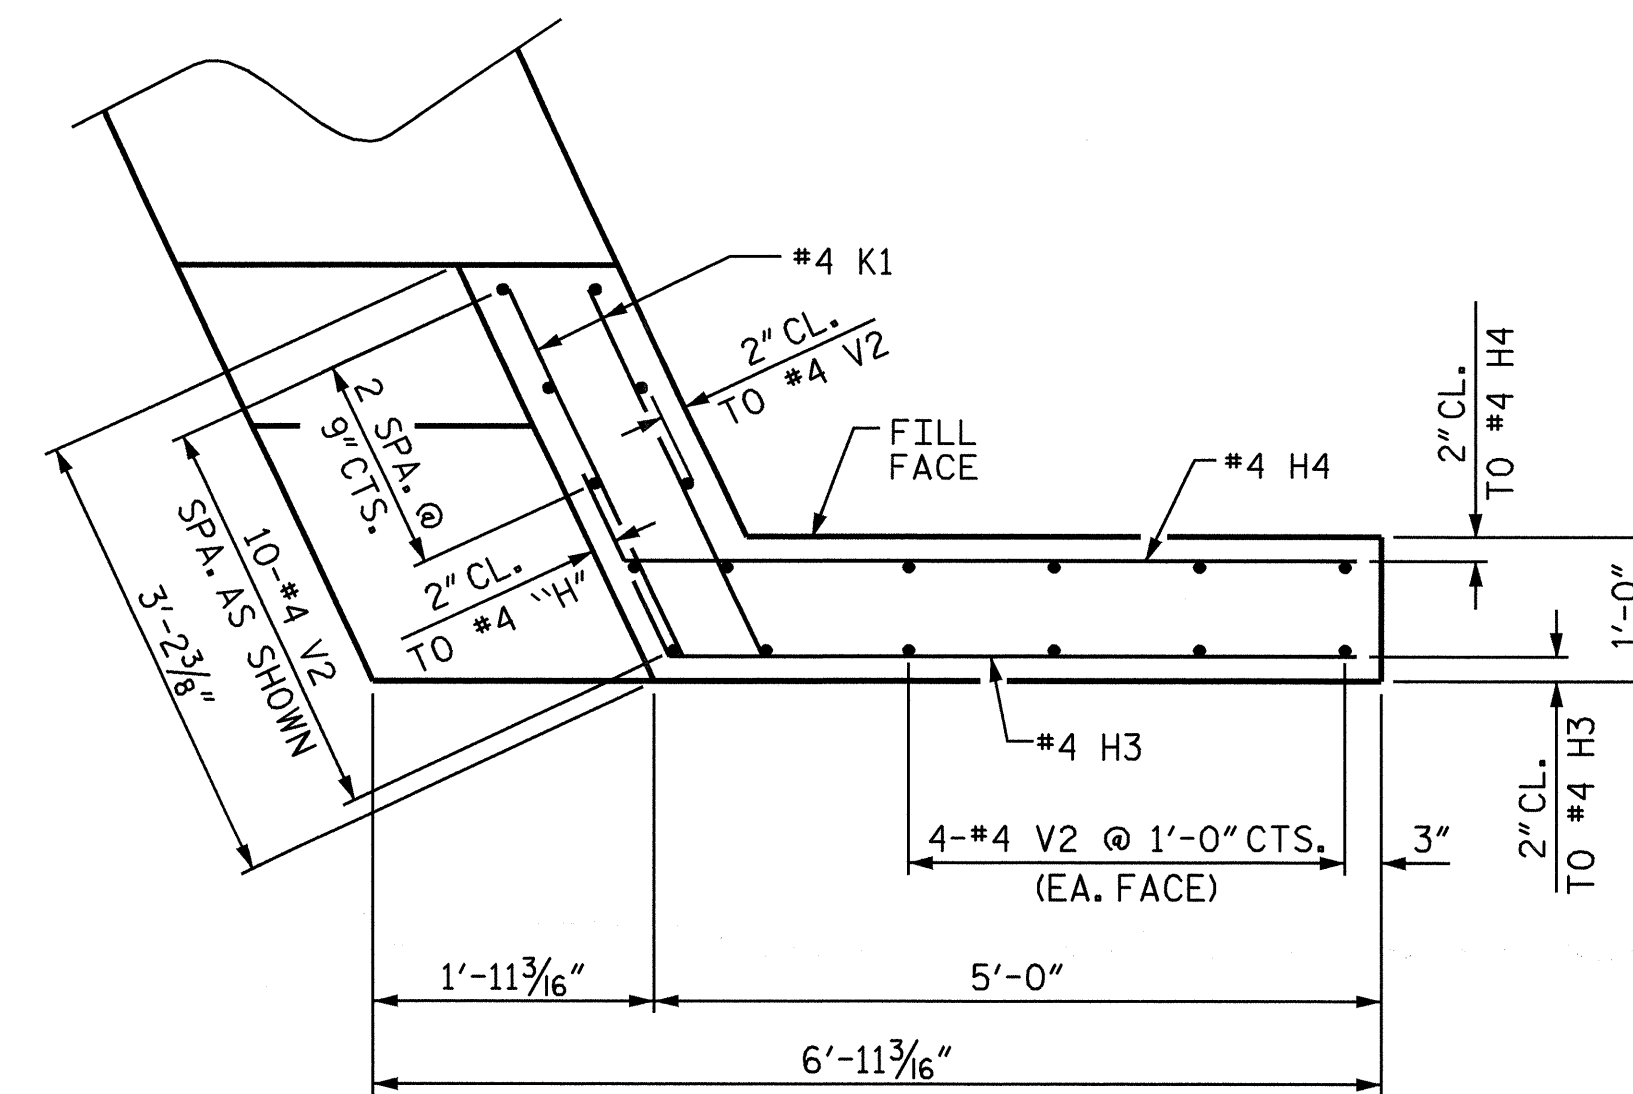


PLAN OF RIGHT WING - W2

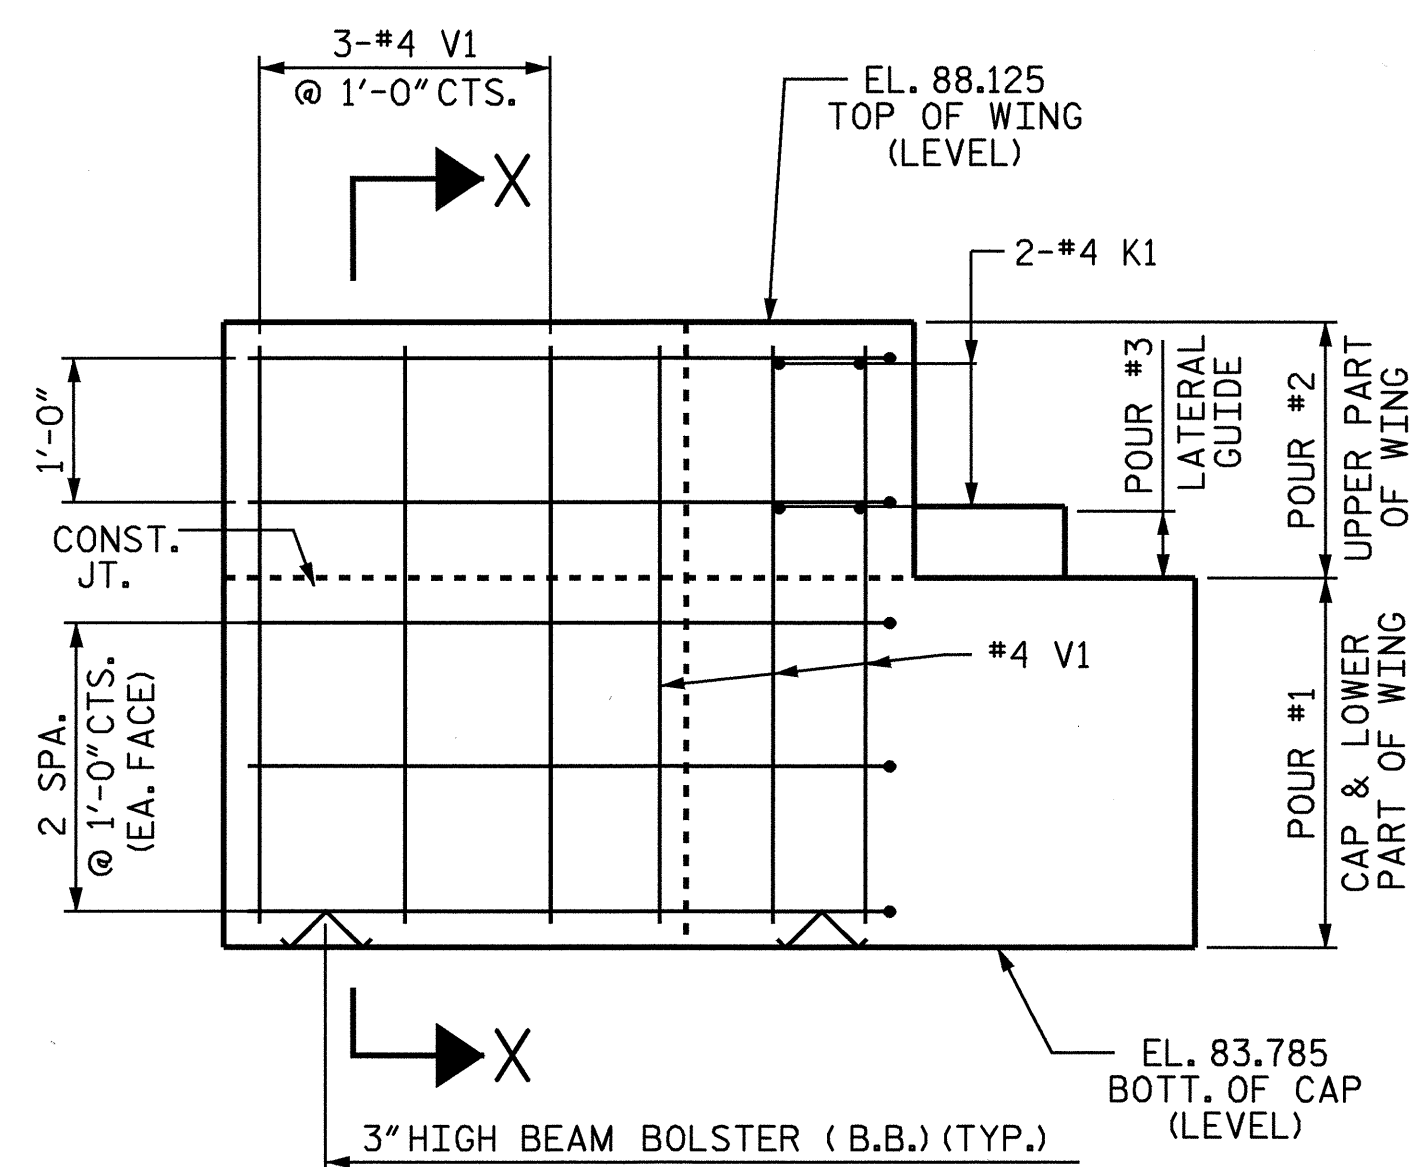


ELEVATION OF LEFT WING - W1

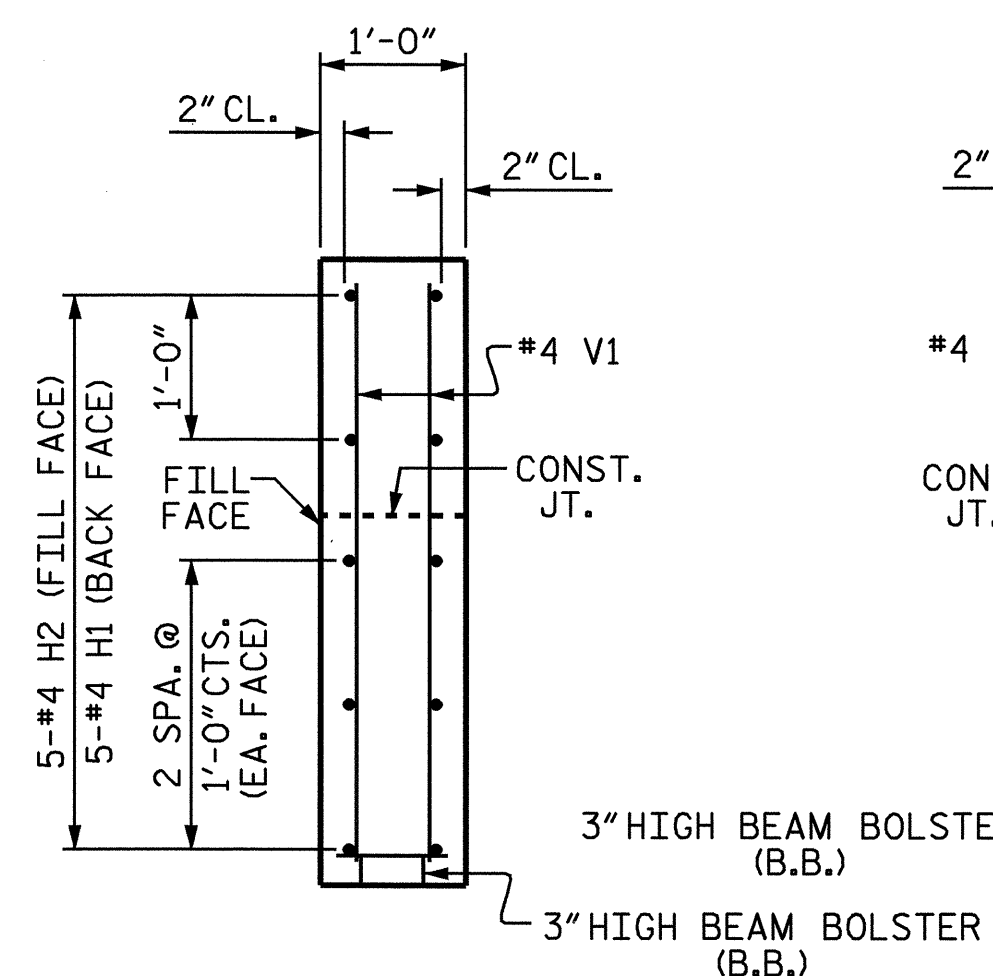

SECTION X-X

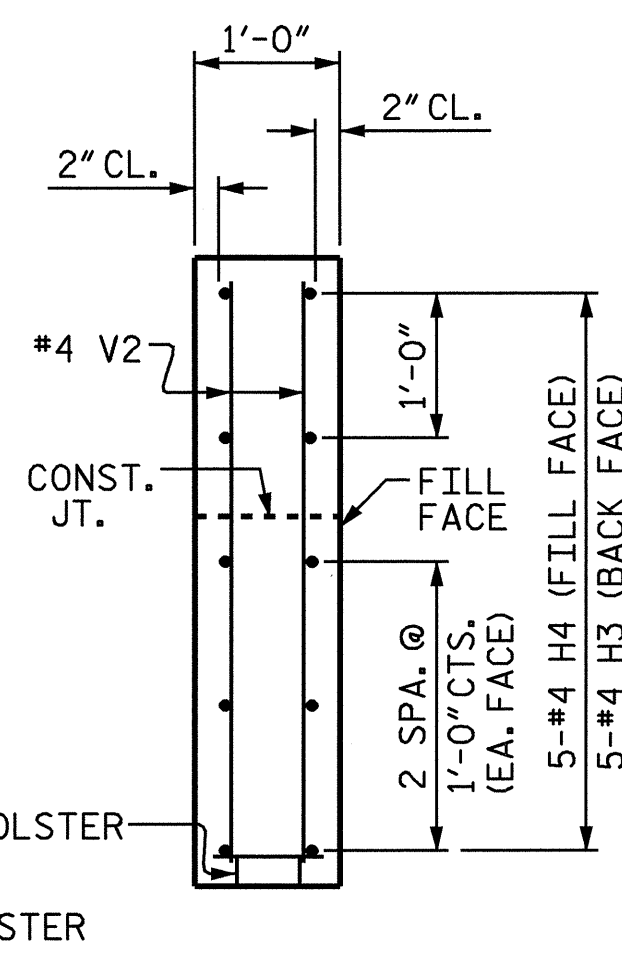

SECTION Y-Y

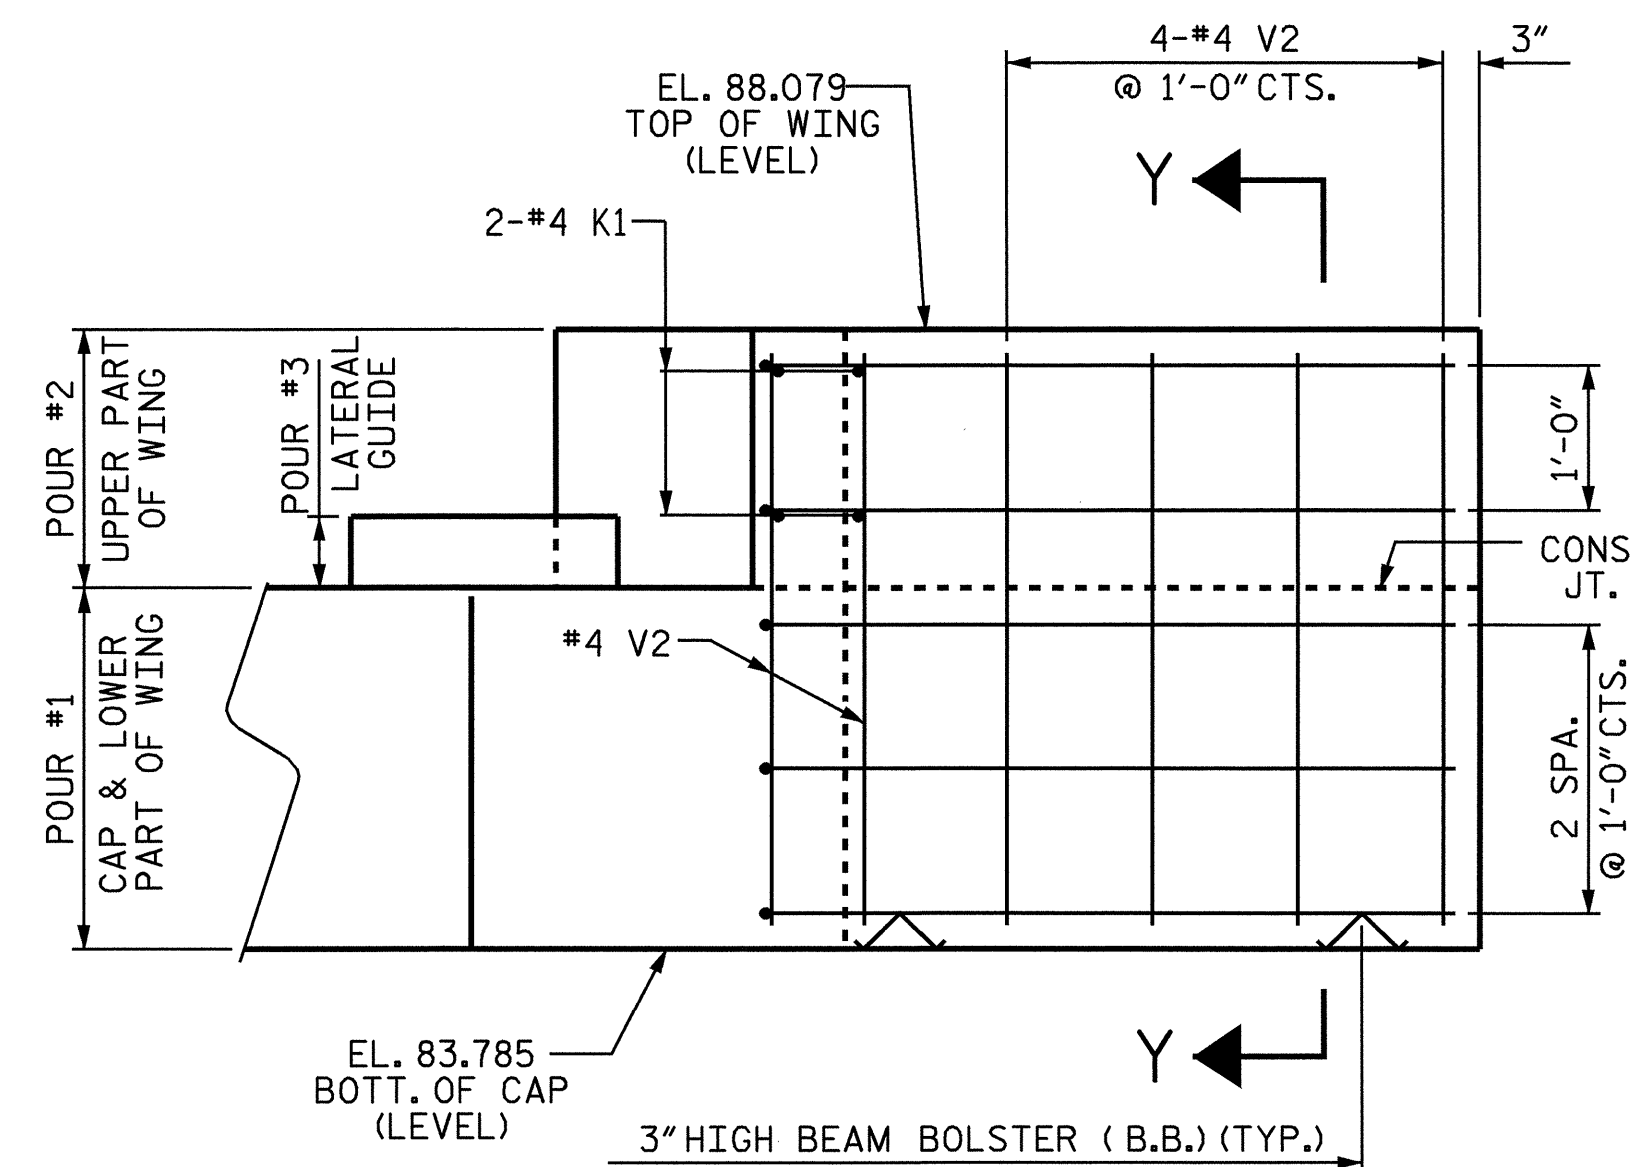


ELEVATION OF RIGHT WING - W2

PROJECT NO. B-4134
HALIFAX COUNTY
 STATION: 14+23.00 -L-

SHEET 2 OF 3

STATE OF NORTH CAROLINA DEPARTMENT OF TRANSPORTATION RALEIGH					
SUBSTRUCTURE END BENT 2					
REVISIONS					SHEET NO.
NO.	BY:	DATE:	NO.	BY:	DATE:
1			3		
2			4		
TOTAL SHEETS					23

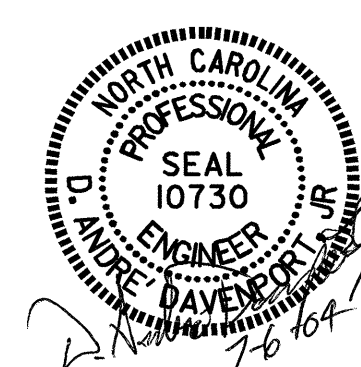

DRAWN BY: M. G. SHAIKH DATE: 4/26/04
 CHECKED BY: G. M. PATTERSON DATE: 4/28/04