
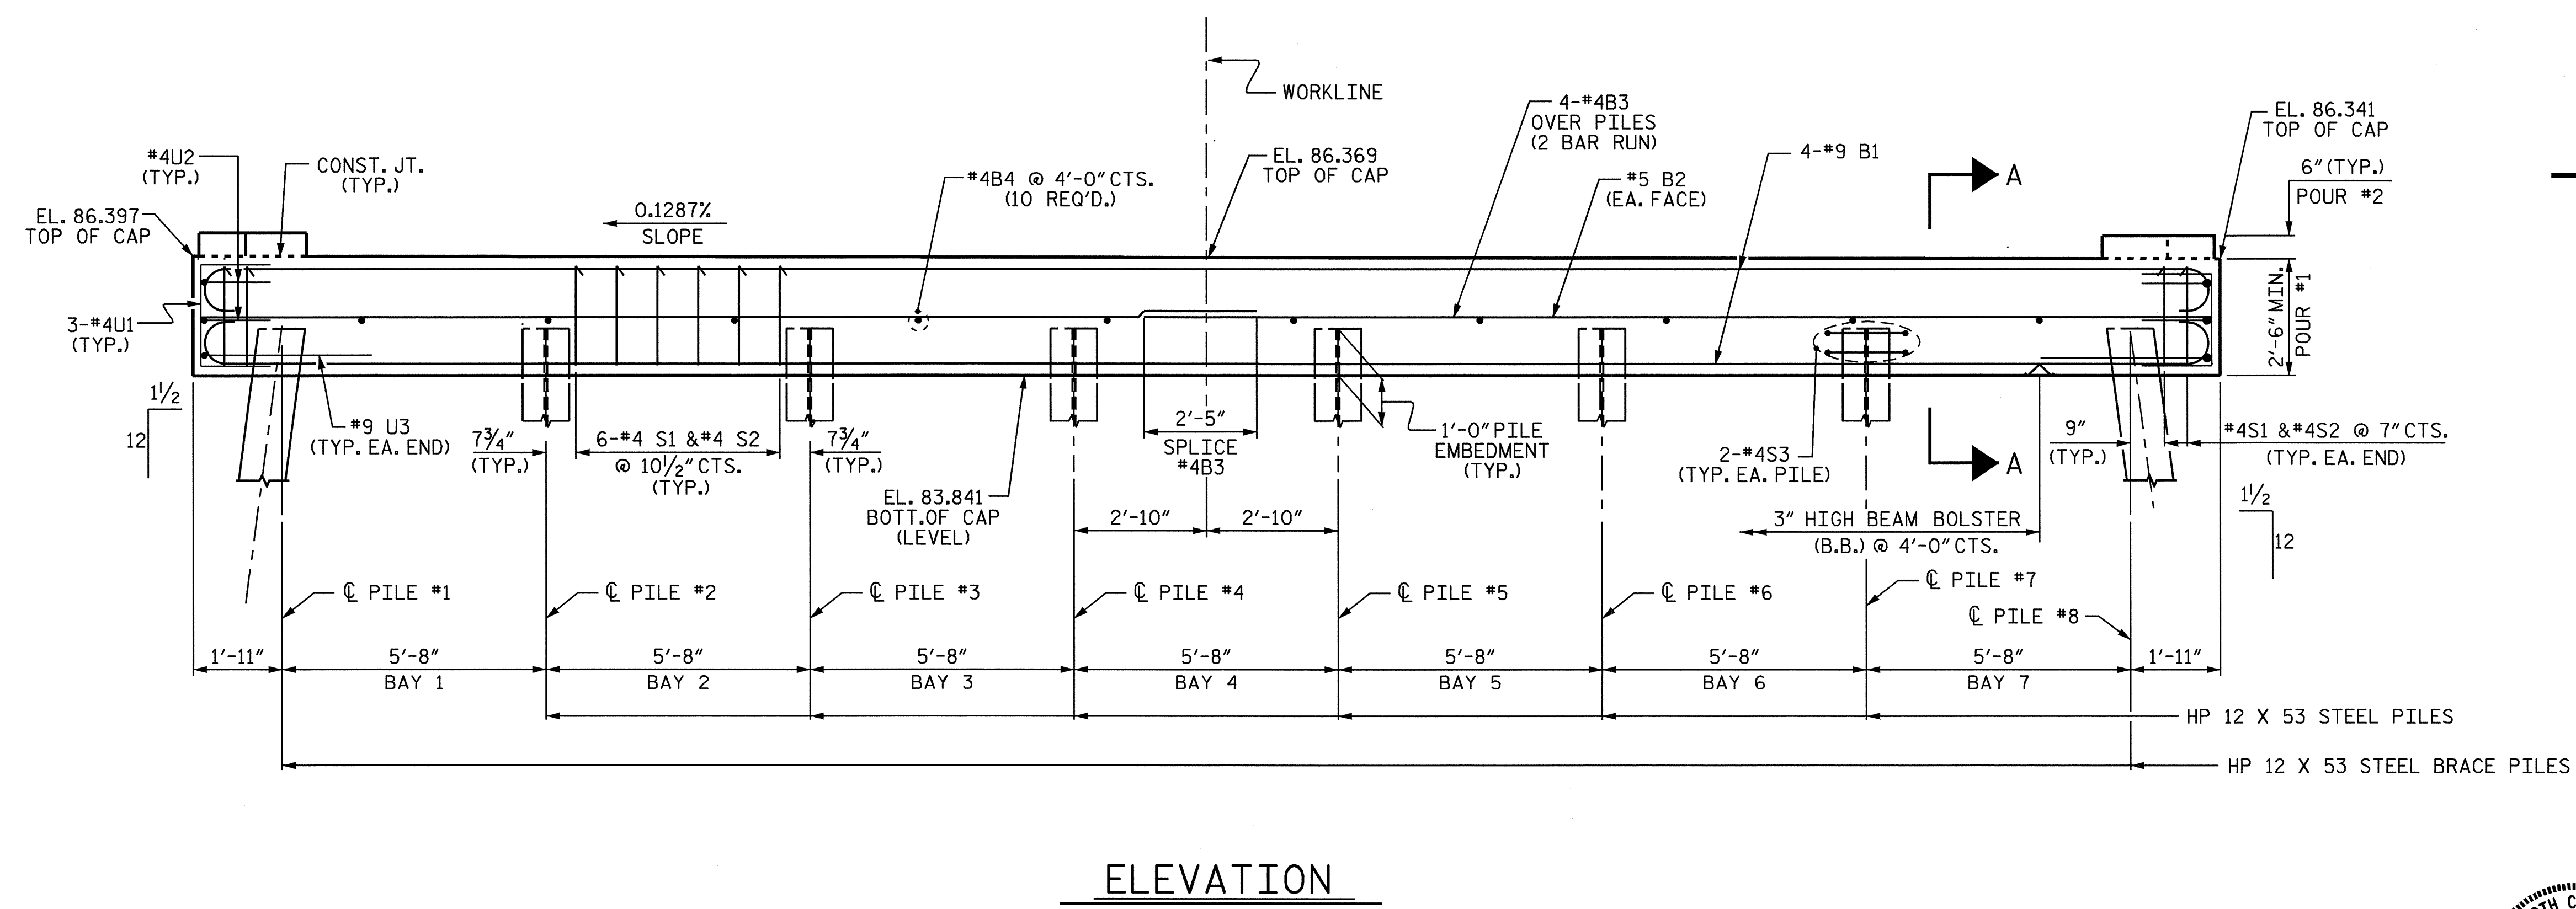
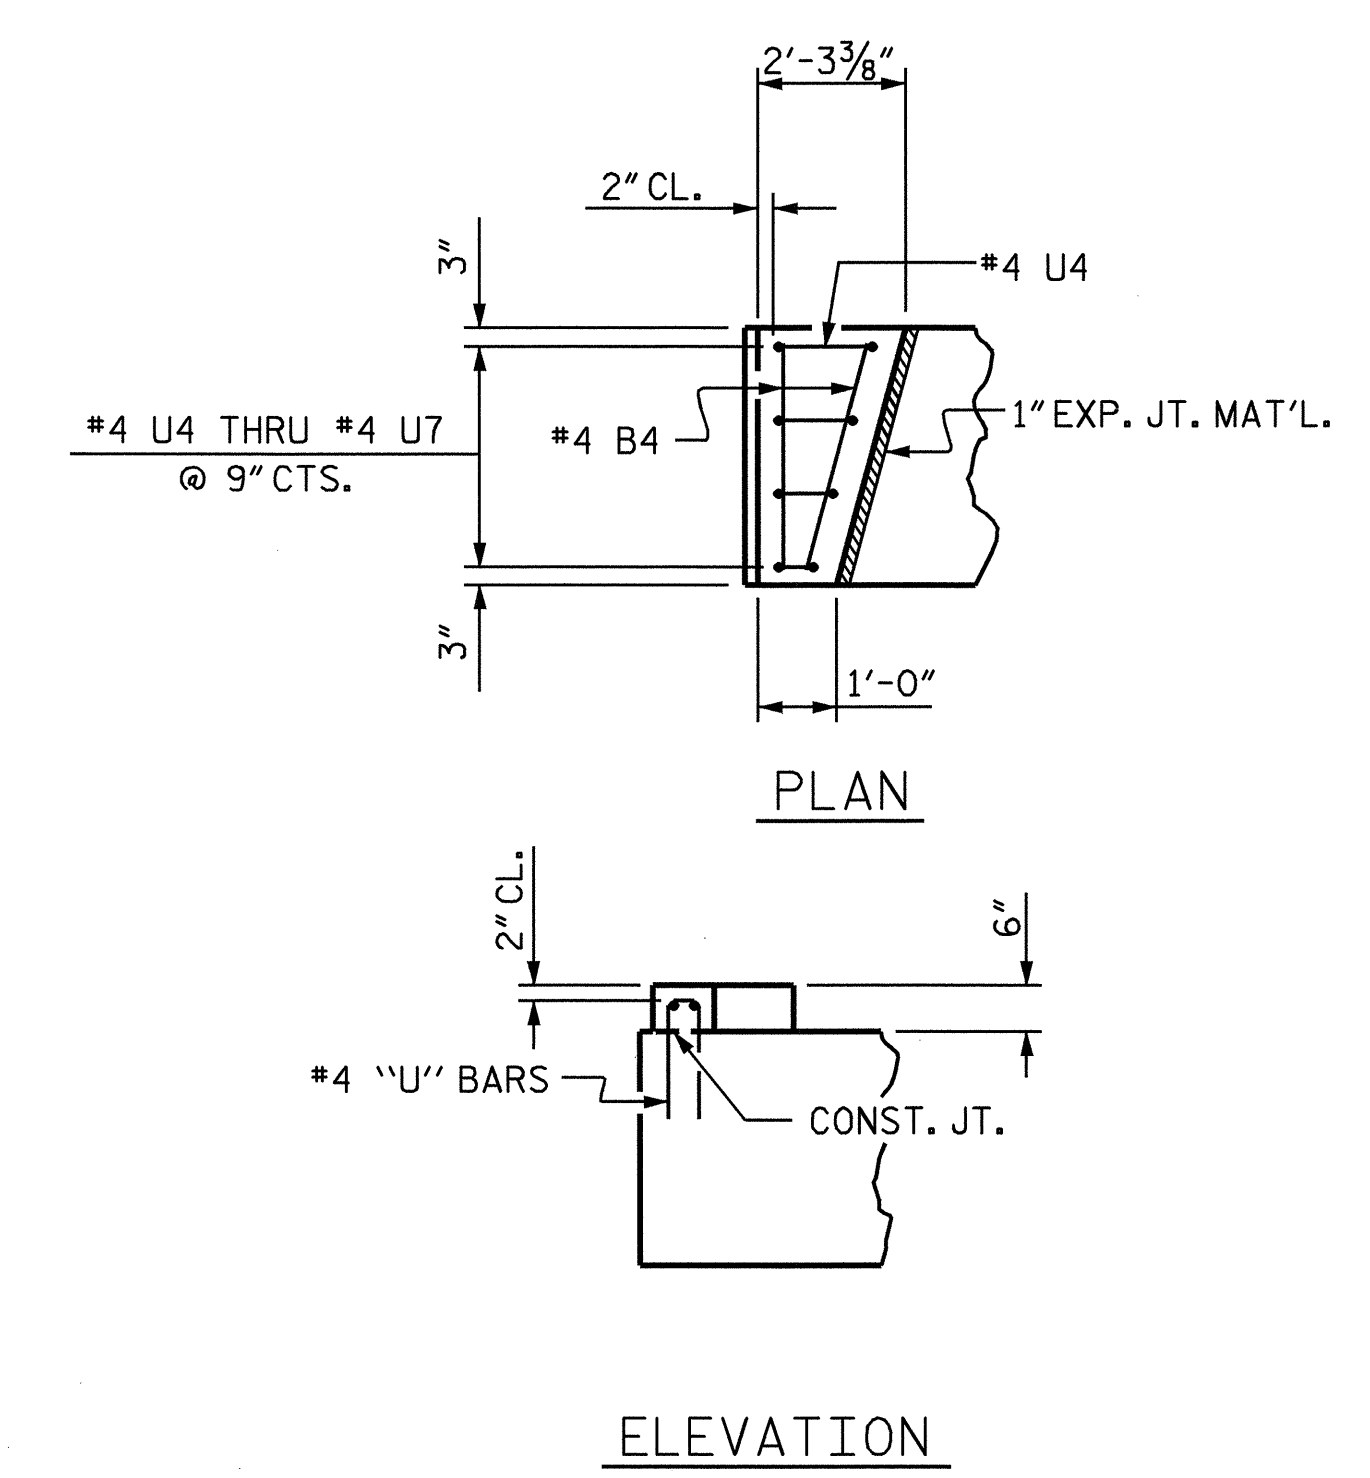


---NOTES---

STIRRUPS IN CAP MAY SHIFTED AS NECESSARY TO CLEAR DOWELS.
 THE LATERAL GUIDE AT EACH END OF THE CAP IS NOT TO BE POURED UNTIL AFTER CORED SLAB UNITS ARE IN PLACE.

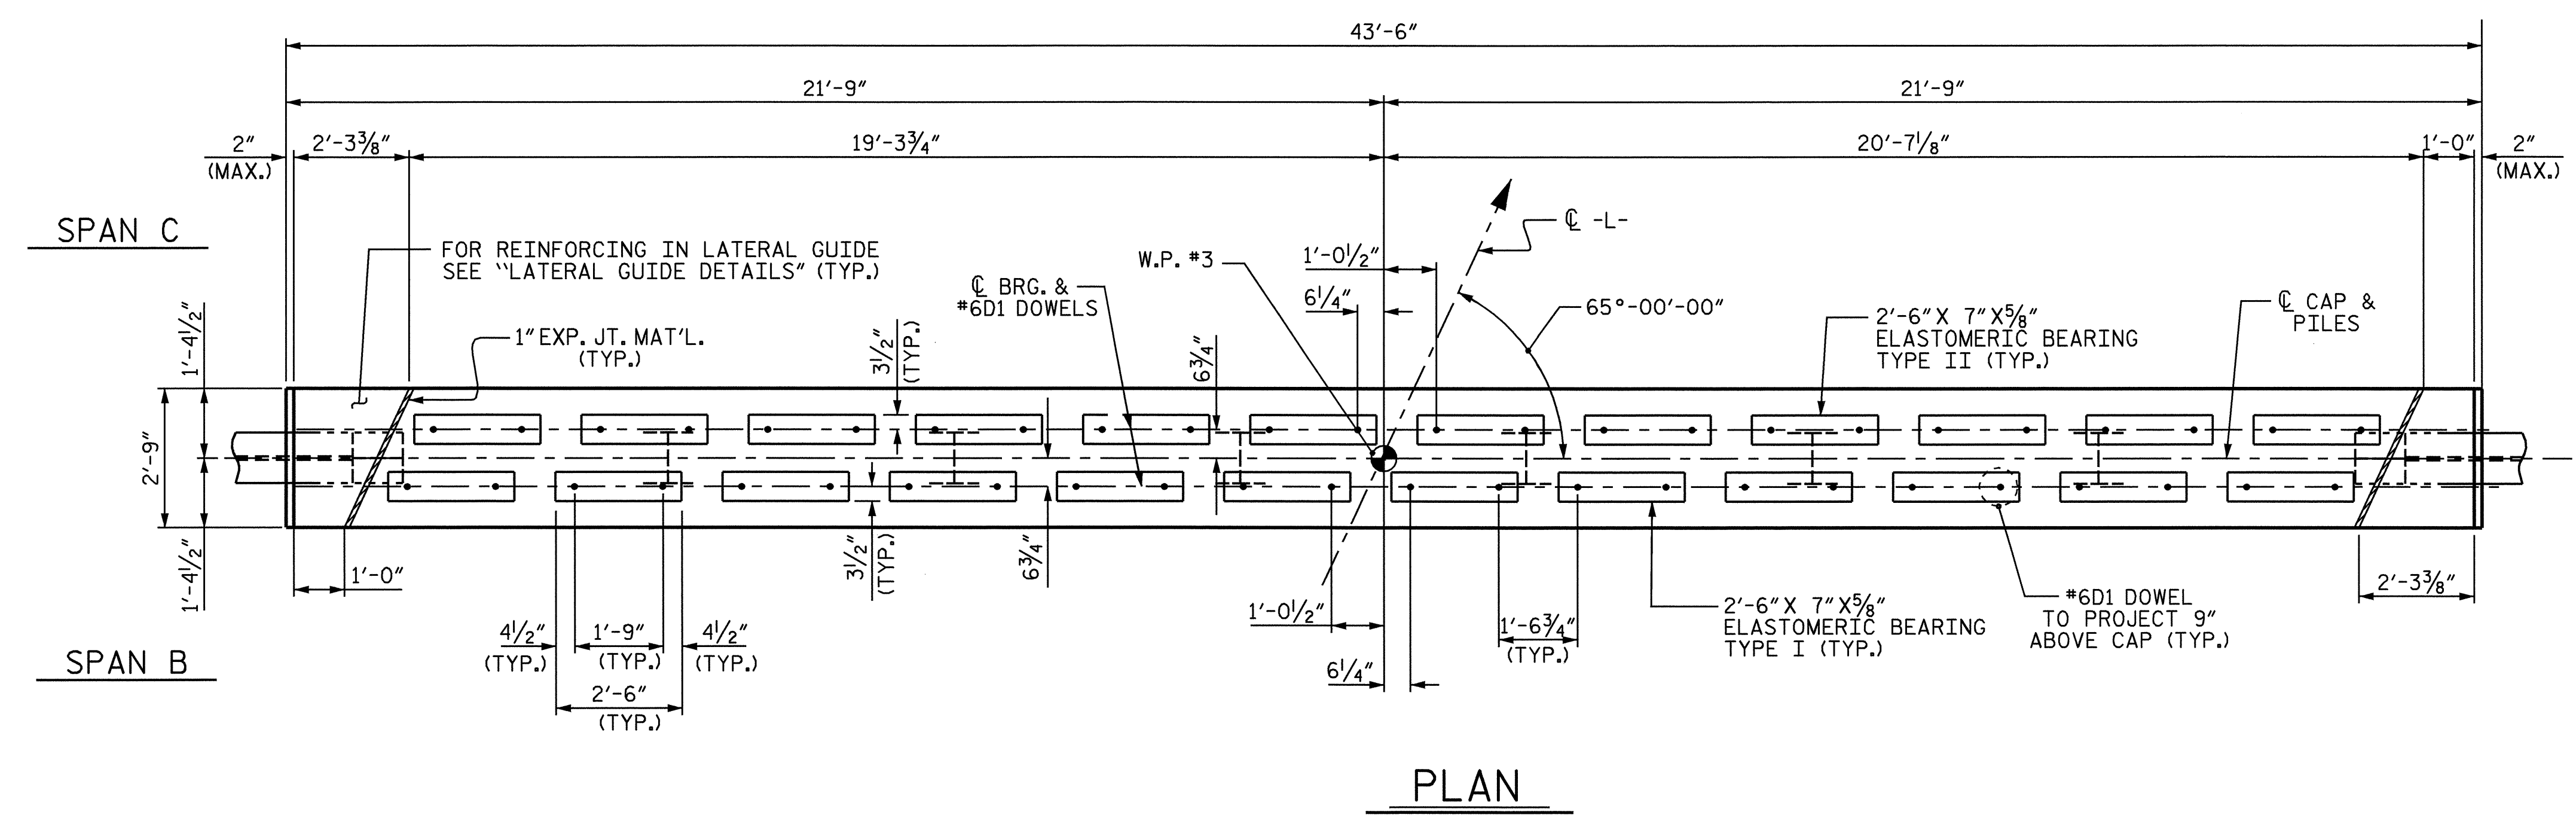


LATERAL GUIDE DETAILS

PROJECT NO. B-4134
HALIFAX COUNTY
 STATION: 14+23.00-L-
 SHEET 1 OF 2

STATE OF NORTH CAROLINA
 DEPARTMENT OF TRANSPORTATION
 RALEIGH

SUBSTRUCTURE BENT #2

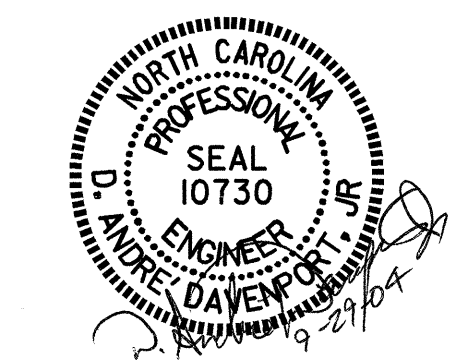

DRAWN BY : M. G. SHAIKH DATE : 4-19-04
 CHECKED BY : G. M. PATTERSON DATE : 4-22-04

REVISIONS						SHEET NO.	
NO.	BY:	DATE:	NO.	BY:	DATE:	S-14	
1			3			TOTAL SHEETS	
2			4			23	