

TIP: B-4134

CONTRACT: C201124


T.I.P. NO.	SHEET NO.
B-4134	UO-1

STATE OF NORTH CAROLINA
DIVISION OF HIGHWAYS

**UTILITIES BY OTHERS PLANS
HALIFAX COUNTY**

LOCATION: BRIDGE NO. 77 OVER TRIBUTARY OF DEEP CREEK AND APPROACHES ON SR 1105

TYPE OF WORK: UTILITIES

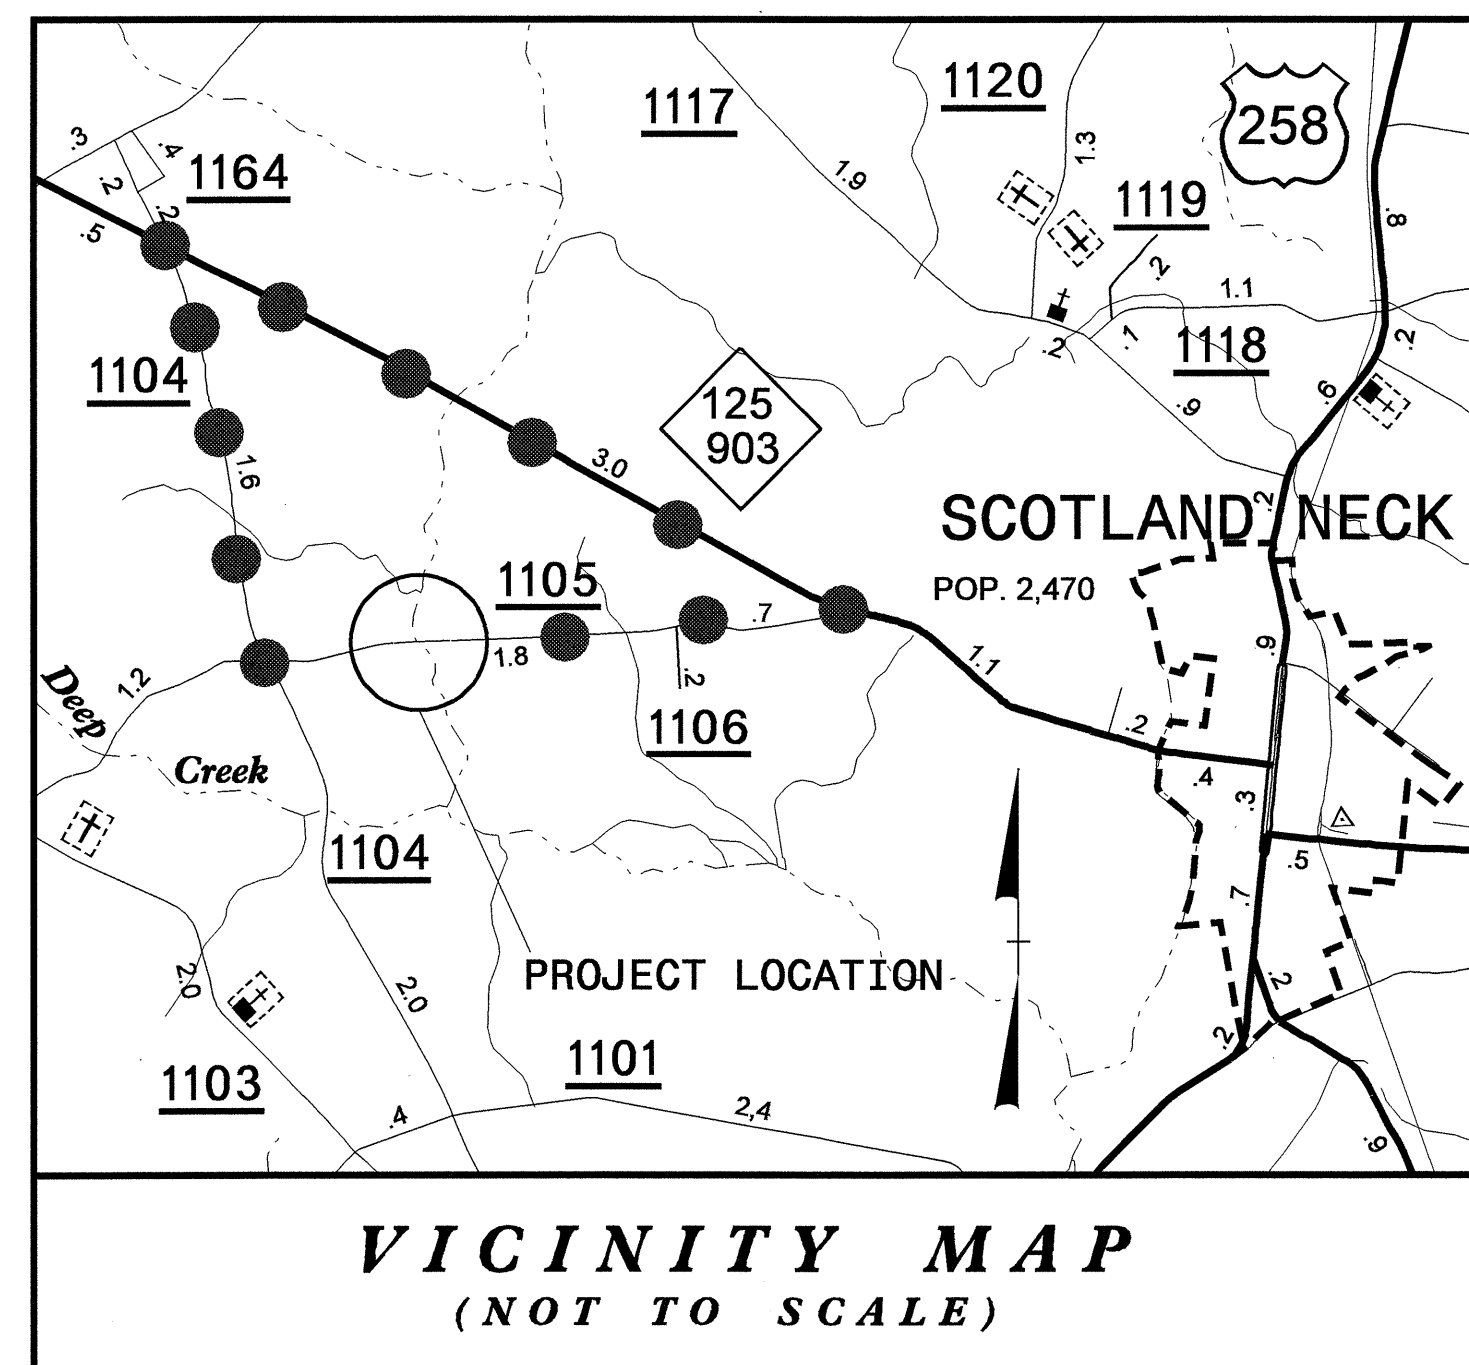


VICINITY MAP
(NOT TO SCALE)

●●●●●●●●●● DETOUR ROUTE

-L- POT 10+00.00

BEGIN TIP PROJECT B-4134

To SR 1104

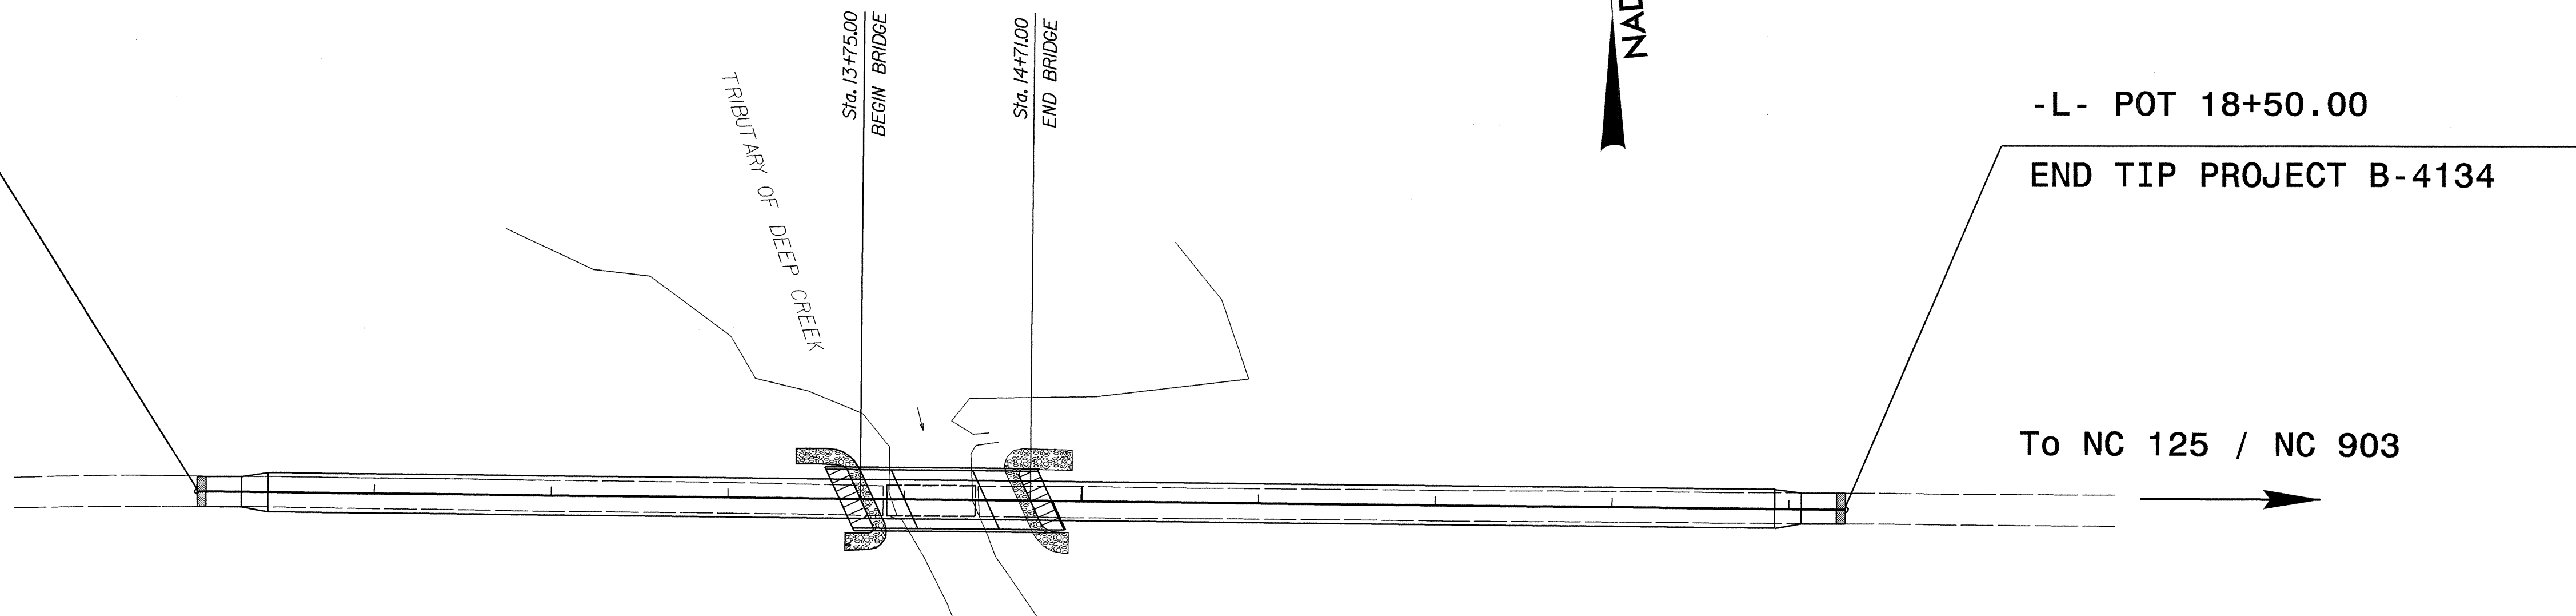

-L- POT 18+50.00

END TIP PROJECT B-4134


To NC 125 / NC 903

INDEX OF SHEETS

<u>SHEET NO.</u>	<u>DESCRIPTION</u>
UO-1	TITLE SHEET
UO-2	UTILITIES BY OTHERS PLAN SHEETS

UTILITY OWNERS ON PROJECT

(1) Sprint

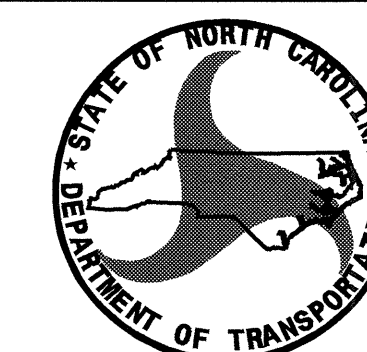

PREPARED IN THE OFFICE OF:
DIVISION OF HIGHWAYS
DESIGN SERVICES
UTILITY SECTION
1591 MAIL SERVICES CENTER
RALEIGH NC 27699-1591
PHONE (919) 250-4128
FAX (919) 250-4119

Roger Worthington, P.E. UTILITIES SECTION ENGINEER
Steve McKee, P.E. UTILITIES SQUAD LEADER PROJECT ENGINEER
Nabil Hamdan UTILITIES PROJECT DESIGNER