


Vicinity

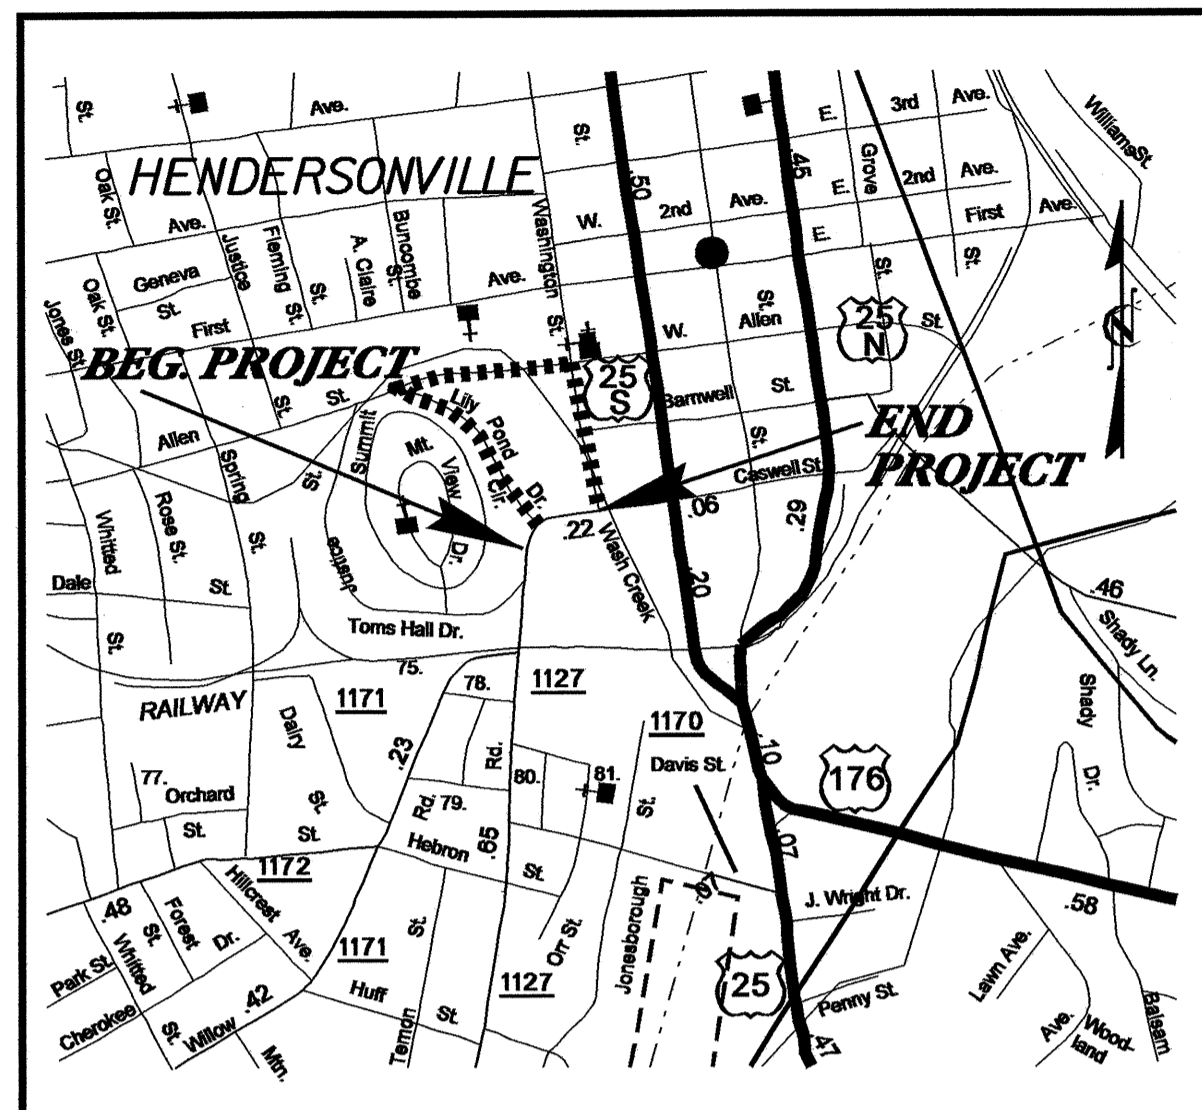



STATE OF NORTH CAROLINA
DIVISION OF HIGHWAYS

HENDERSON COUNTY

LOCATION: BRIDGE NO. 356 OVER WASH CREEK ON
SR 1127 (KANUGA RD.) IN HENDERSONVILLE

TYPE OF WORK: TRAFFIC SIGNAL

TIP: B-3475

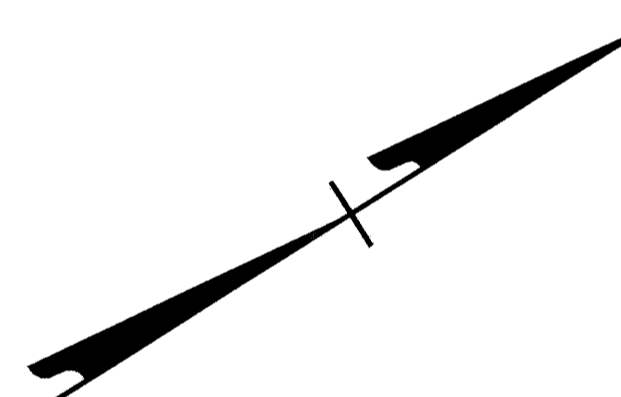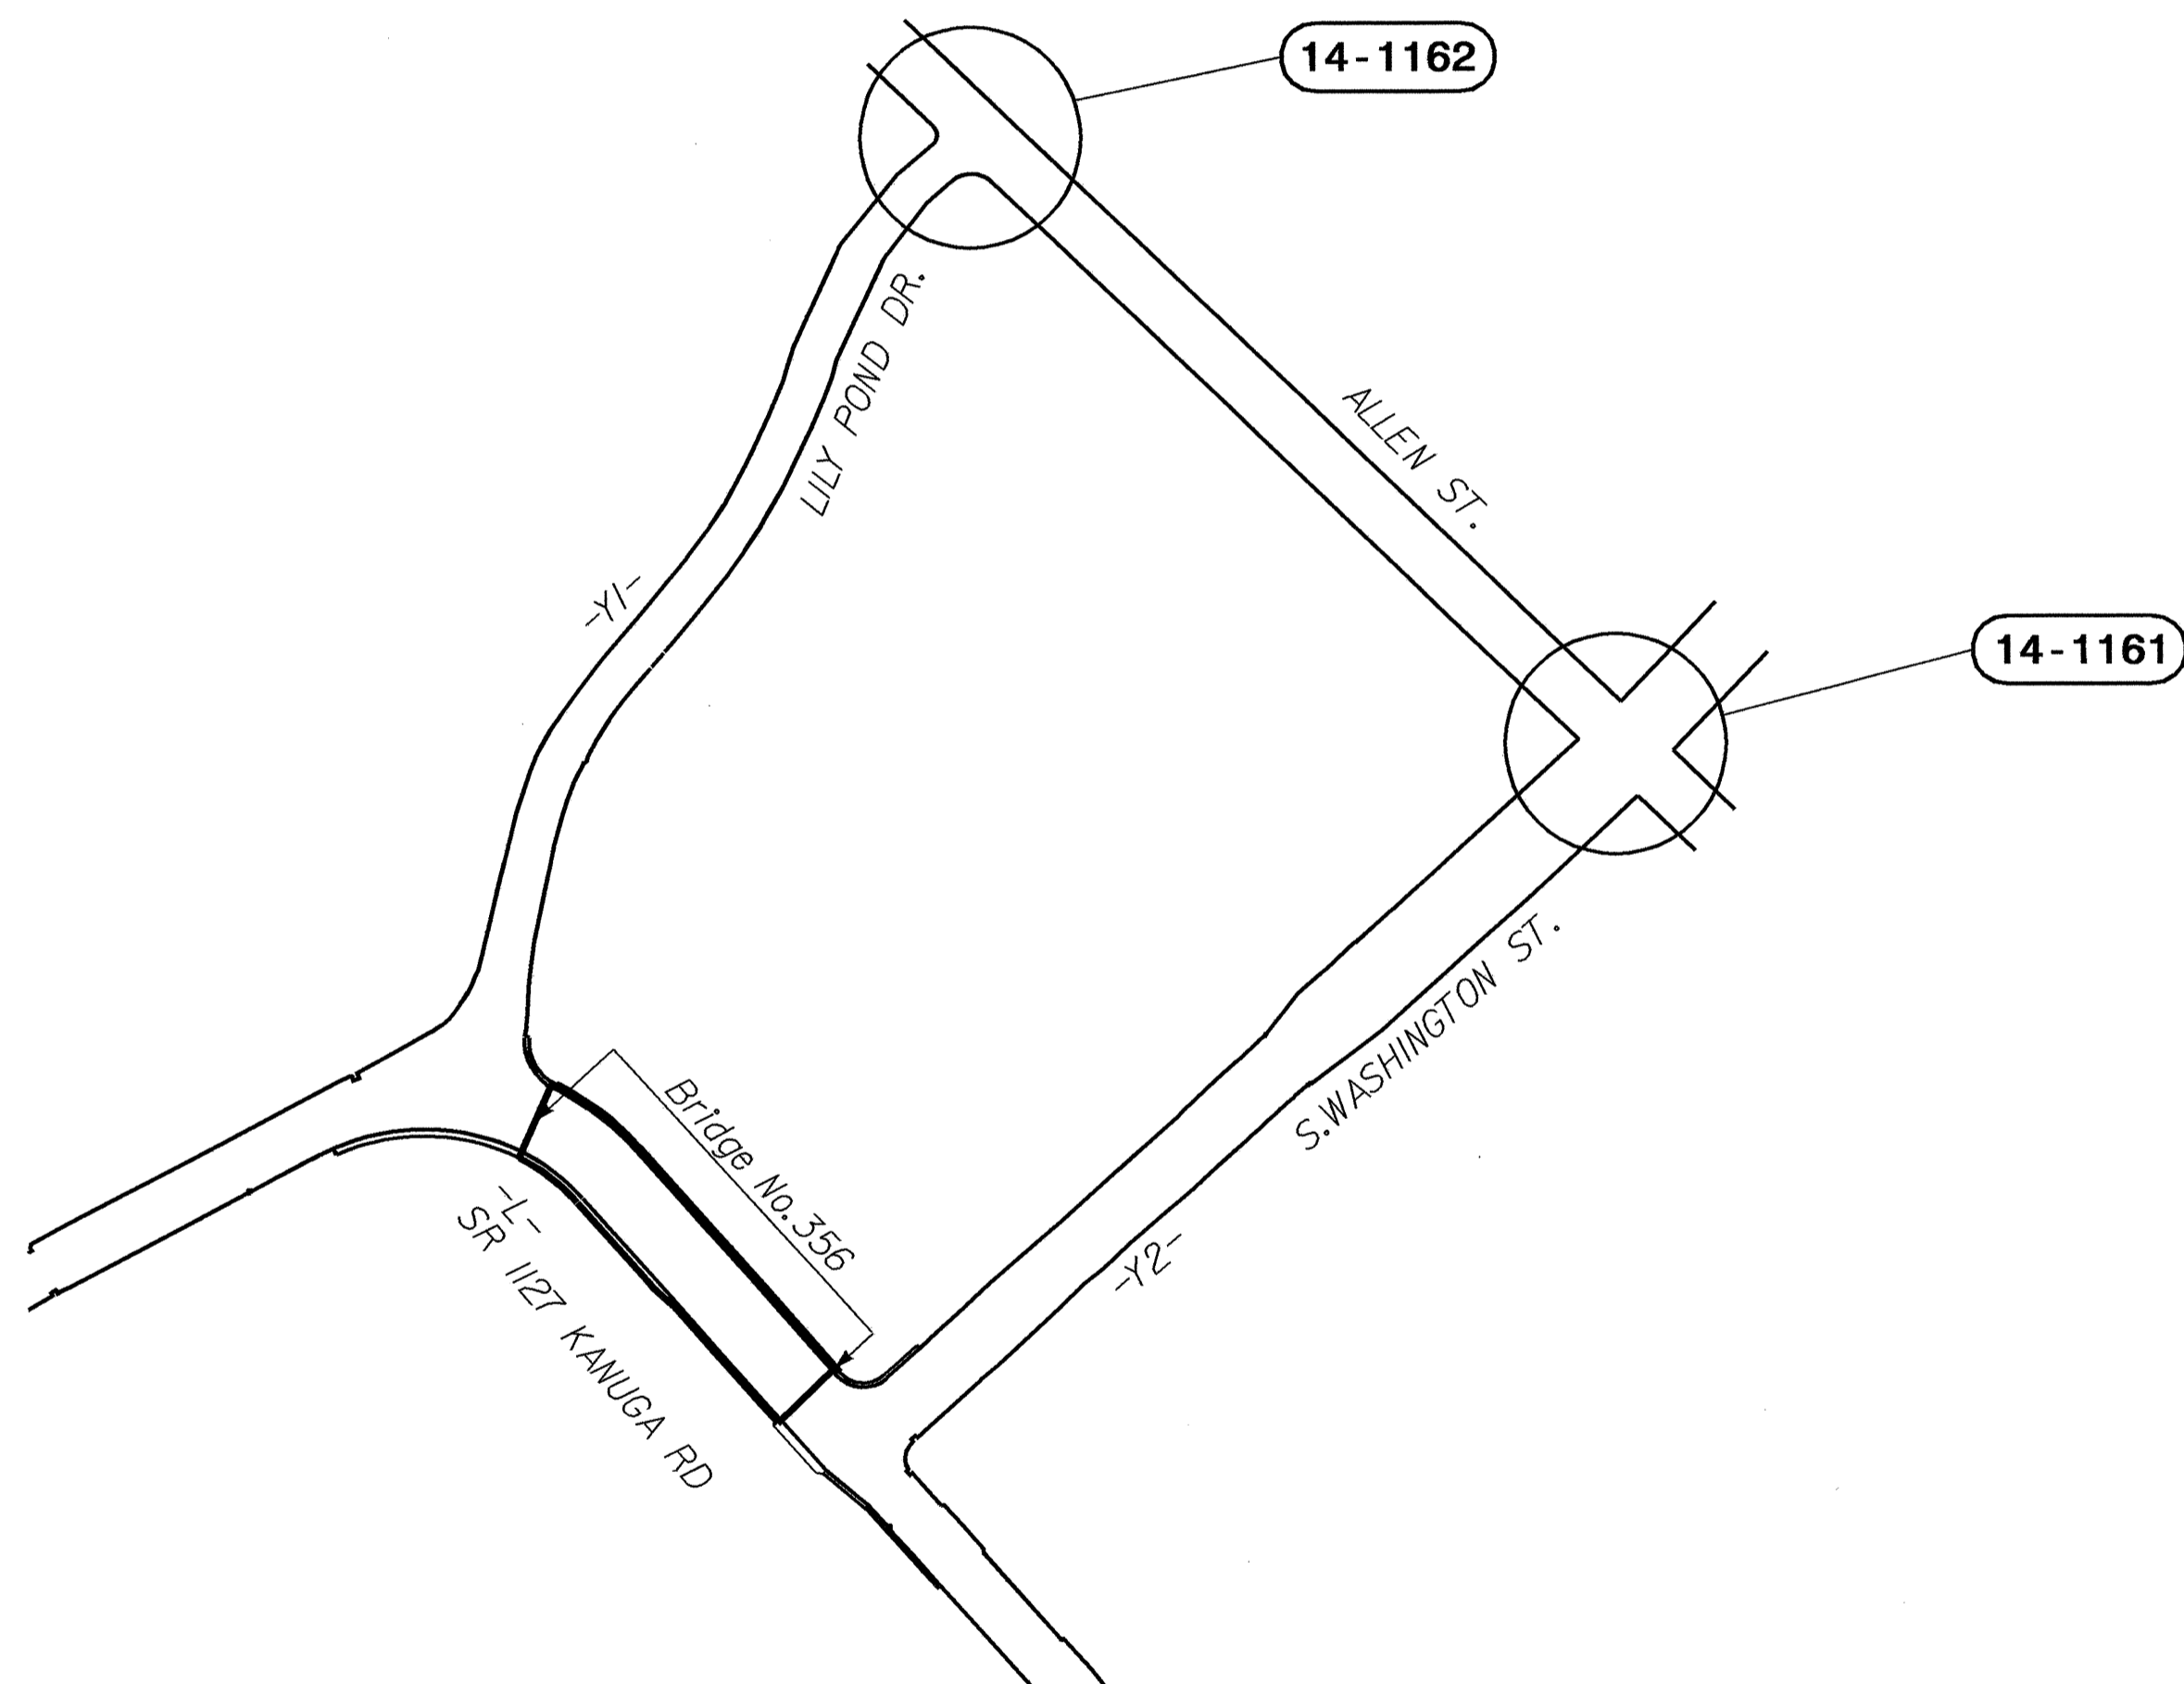

Index of Plans

Sheet #	Reference #	Location/Description
Sig. 1	---	Title Sheet
Sig. 2	14-1161	S. Washington Street at W. Allen Street
Sig. 6	14-1162	W. Allen Street at Lilly Pond Road
Sig. 8	---	2070L Cabinet Typicals

TRAFFIC MANAGEMENT AND SIGNAL SYSTEMS UNIT

Contacts:

D. Y. Ishak - Signals and Geometrics Contracts Engineer
G. C. Brown, PE - Signal Equipment Design Engineer

Prepared In the Office of:
DIVISION OF HIGHWAYS
TRAFFIC ENGINEERING AND SAFETY SYSTEMS
BRANCH

