



6/22/99

C1	3.0" TYPE S9.5B
C2	VAR. DEPTH S9.5B
D1	4.0" I19.0B
D2	VAR. DEPTH I 19.0B
E1	4.5" B25.0B
E2	VAR. DEPTH B25.0B
R1	5" CONCRETE MONOLITHIC ISLAND
R2	2'-6" CONCRETE CURB AND GUTTER.
S	4" CONC. SIDEWALK
U	EXISTING PAVEMENT.
T1	EARTH MATERIAL.

PROJECT REFERENCE NO. B-3475	SHEET NO. 2-A
ROADWAY DESIGN ENGINEER NORTH CAROLINA PROFESSIONAL ENGINEER SEAL 25873 GARY R. LOVERING	PAVEMENT DESIGN ENGINEER NORTH CAROLINA PROFESSIONAL ENGINEER SEAL 10888 WEN-CHI CHEN

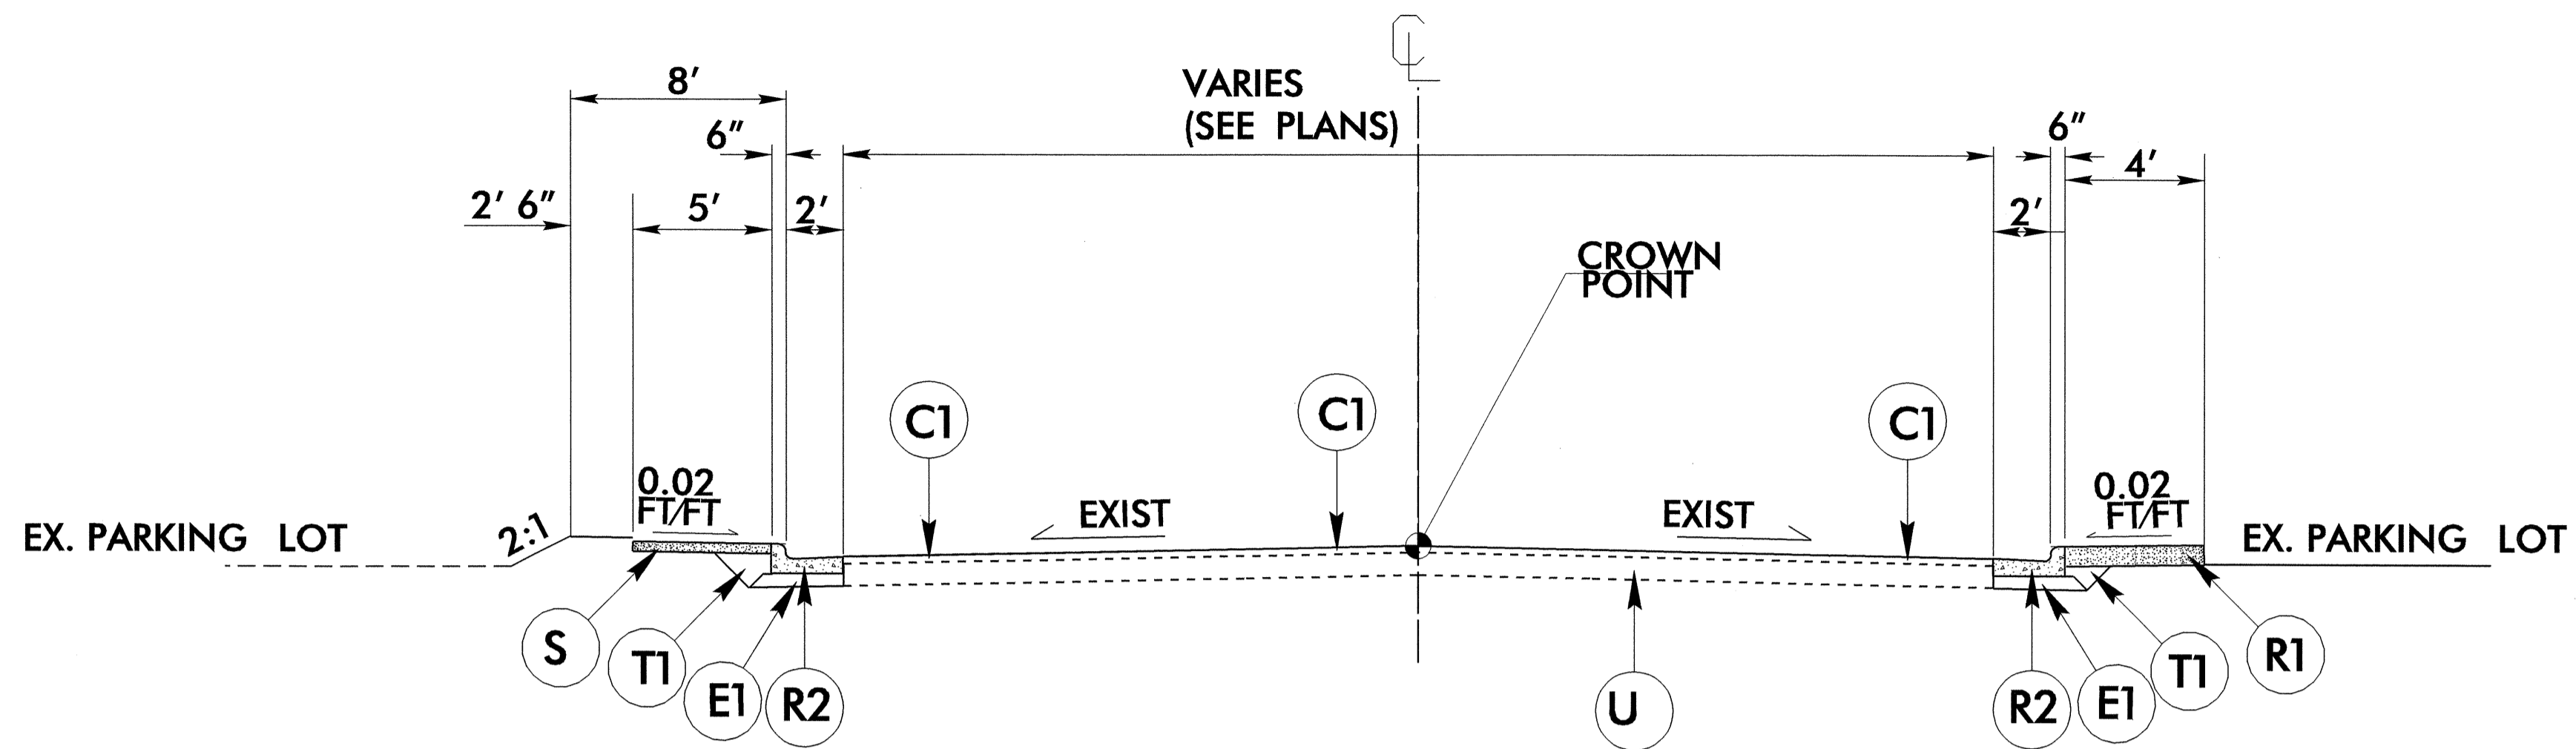

TYPICAL SECTION NO. 3
-Y1- STA. 11+60.00 TO STA. 12+20.71

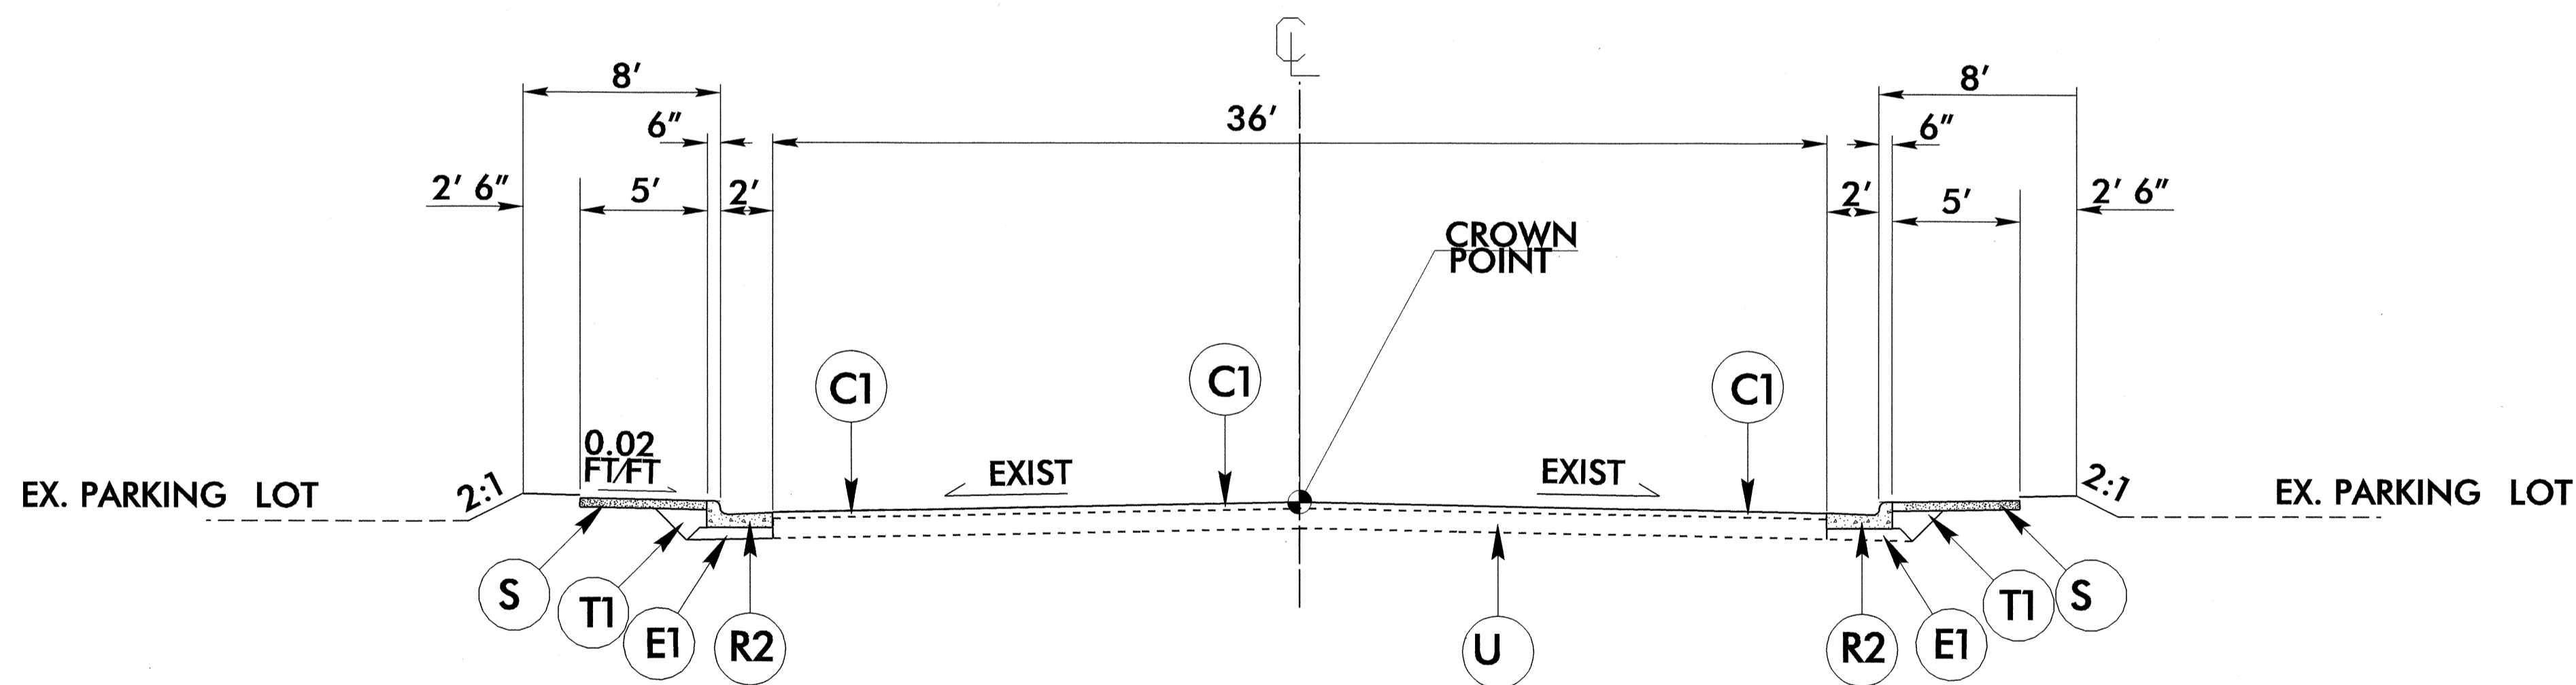

TYPICAL SECTION NO. 4
-Y2- STA. 11+94.00 TO STA. 12+42.44

18-MAR-2004 15:27
C:\PROJECTS\11-100\11-100.dwg