


8/23/99

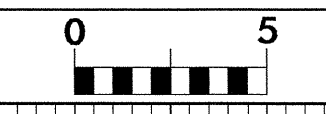


PROJ. REFERENCE NO.
B-3475

SHEET NO.
X-2


70 60 50 40 30 20 10 0 10 20 30 40 50 60 70

2095 2095

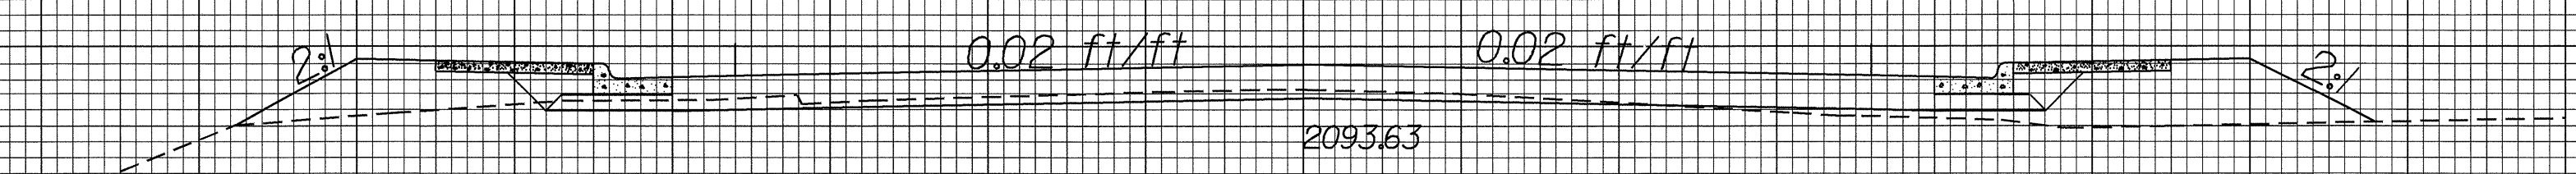


14+50.00

2095 2095

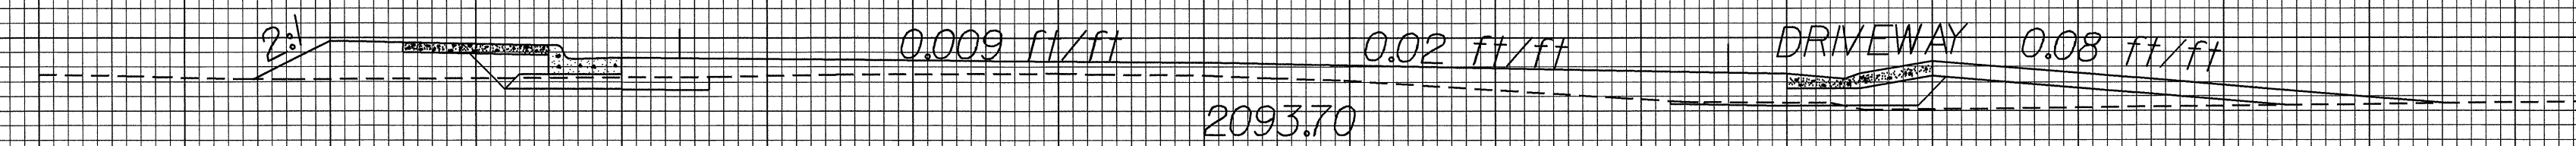


14+00.00

2095 2095

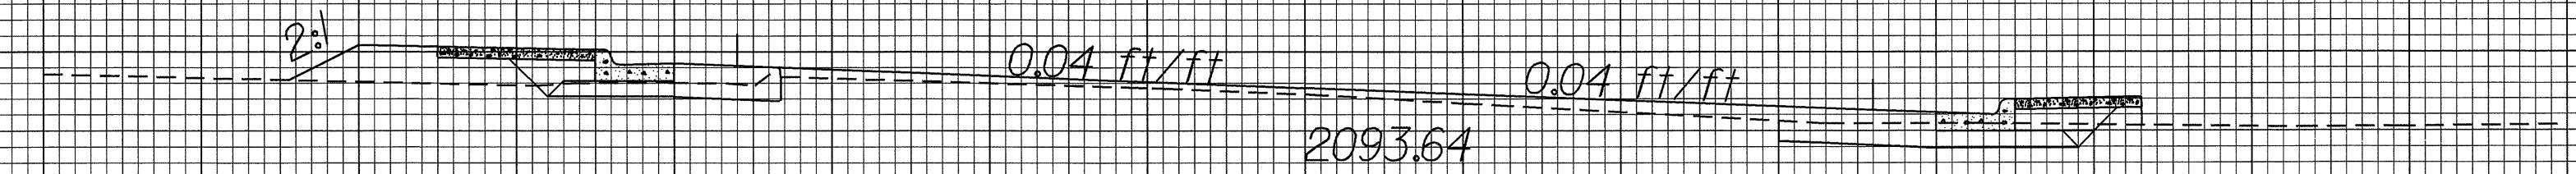

13+50.00

2095 2095

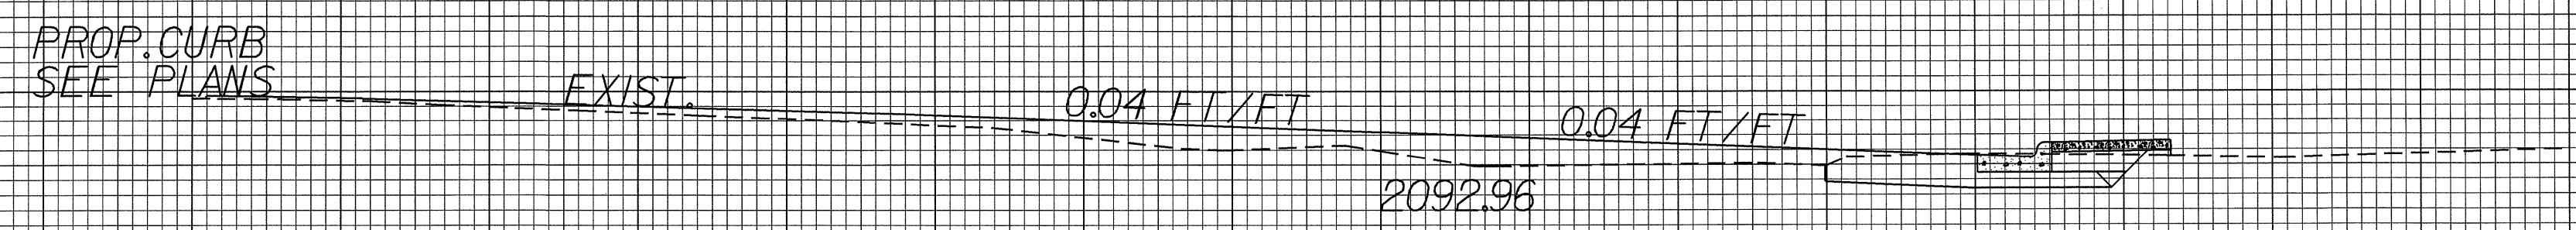

13+00.00

70 60 50 40 30 20 10 0 10 20 30 40 50 60 70

20-JAN-2004 12:19
E:\vc\w\pl RD212454
Sashley