


CROSS SECTION THROUGH END BENT I

STRUCTURE NO. 1,
8.T540402 (R-2417BB)

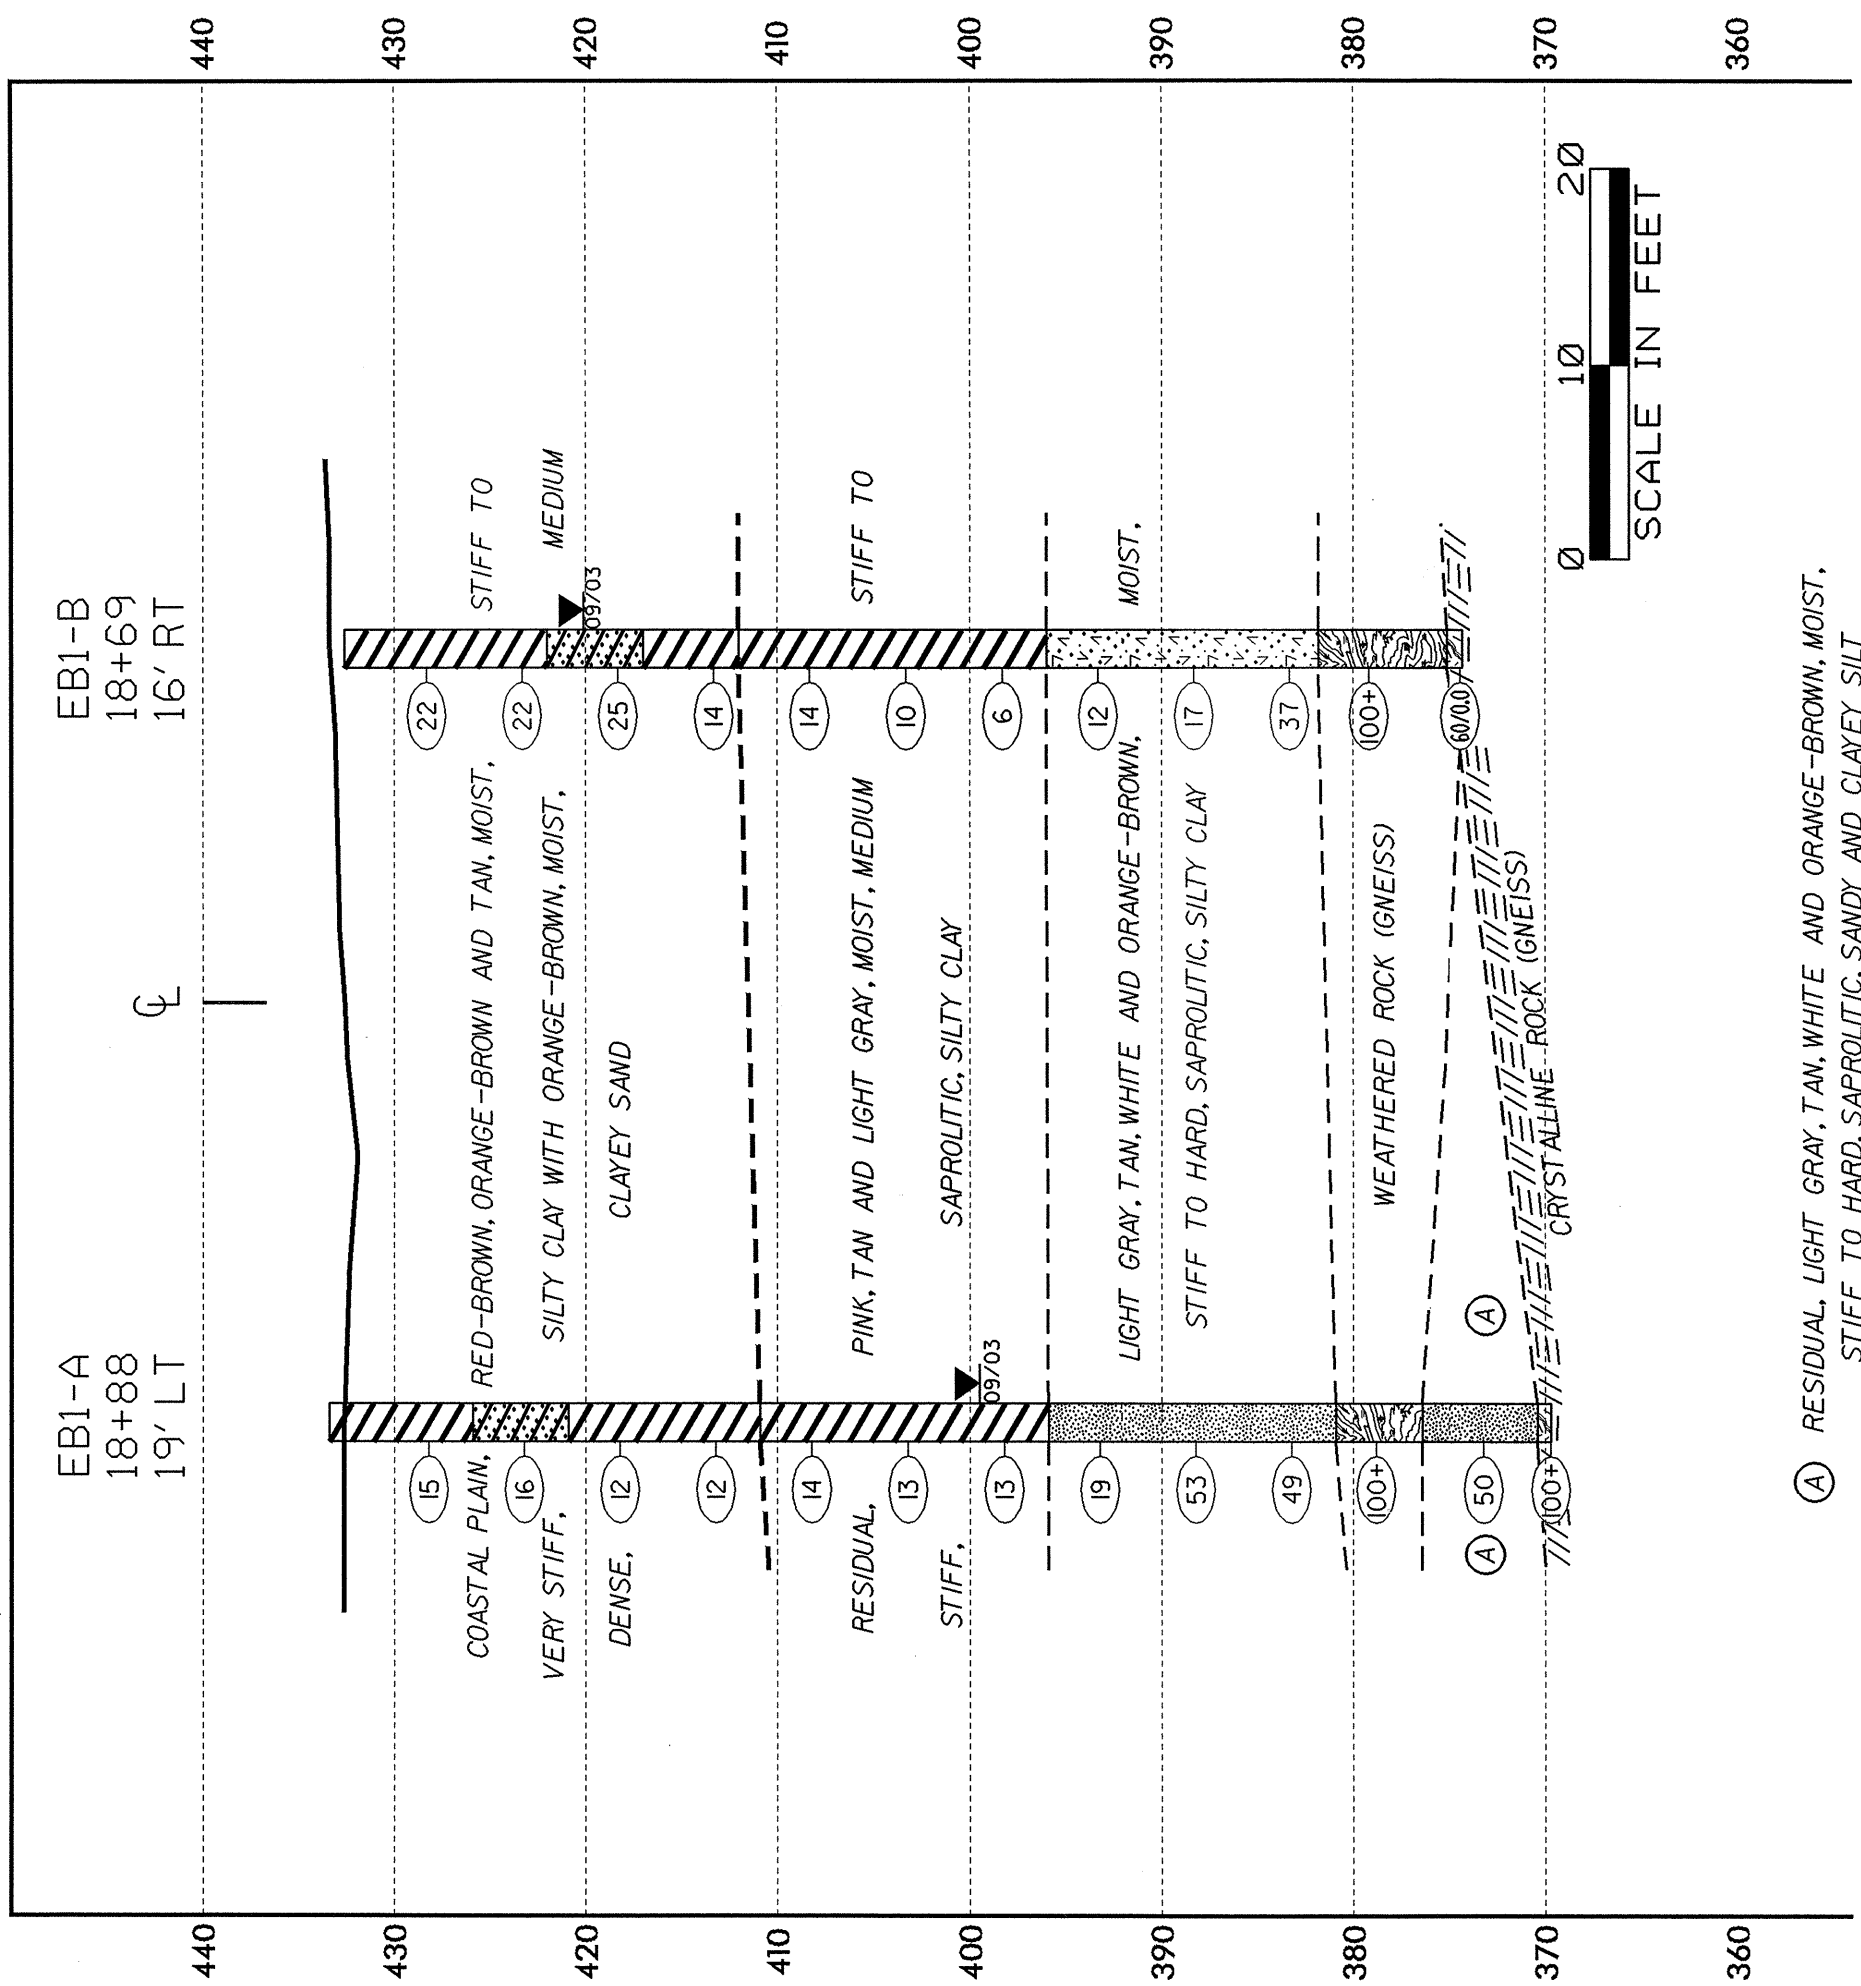

(A) RESIDUAL, LIGHT GRAY, TAN, WHITE AND ORANGE-BROWN, MOIST,
STIFF TO HARD, SAPROLITIC, SANDY AND CLAYEY SILT