



NOTES

FOR SECTION VIEWS, SEE SHEET 3 OF 5.

** ADHESIVELY ANCHORED

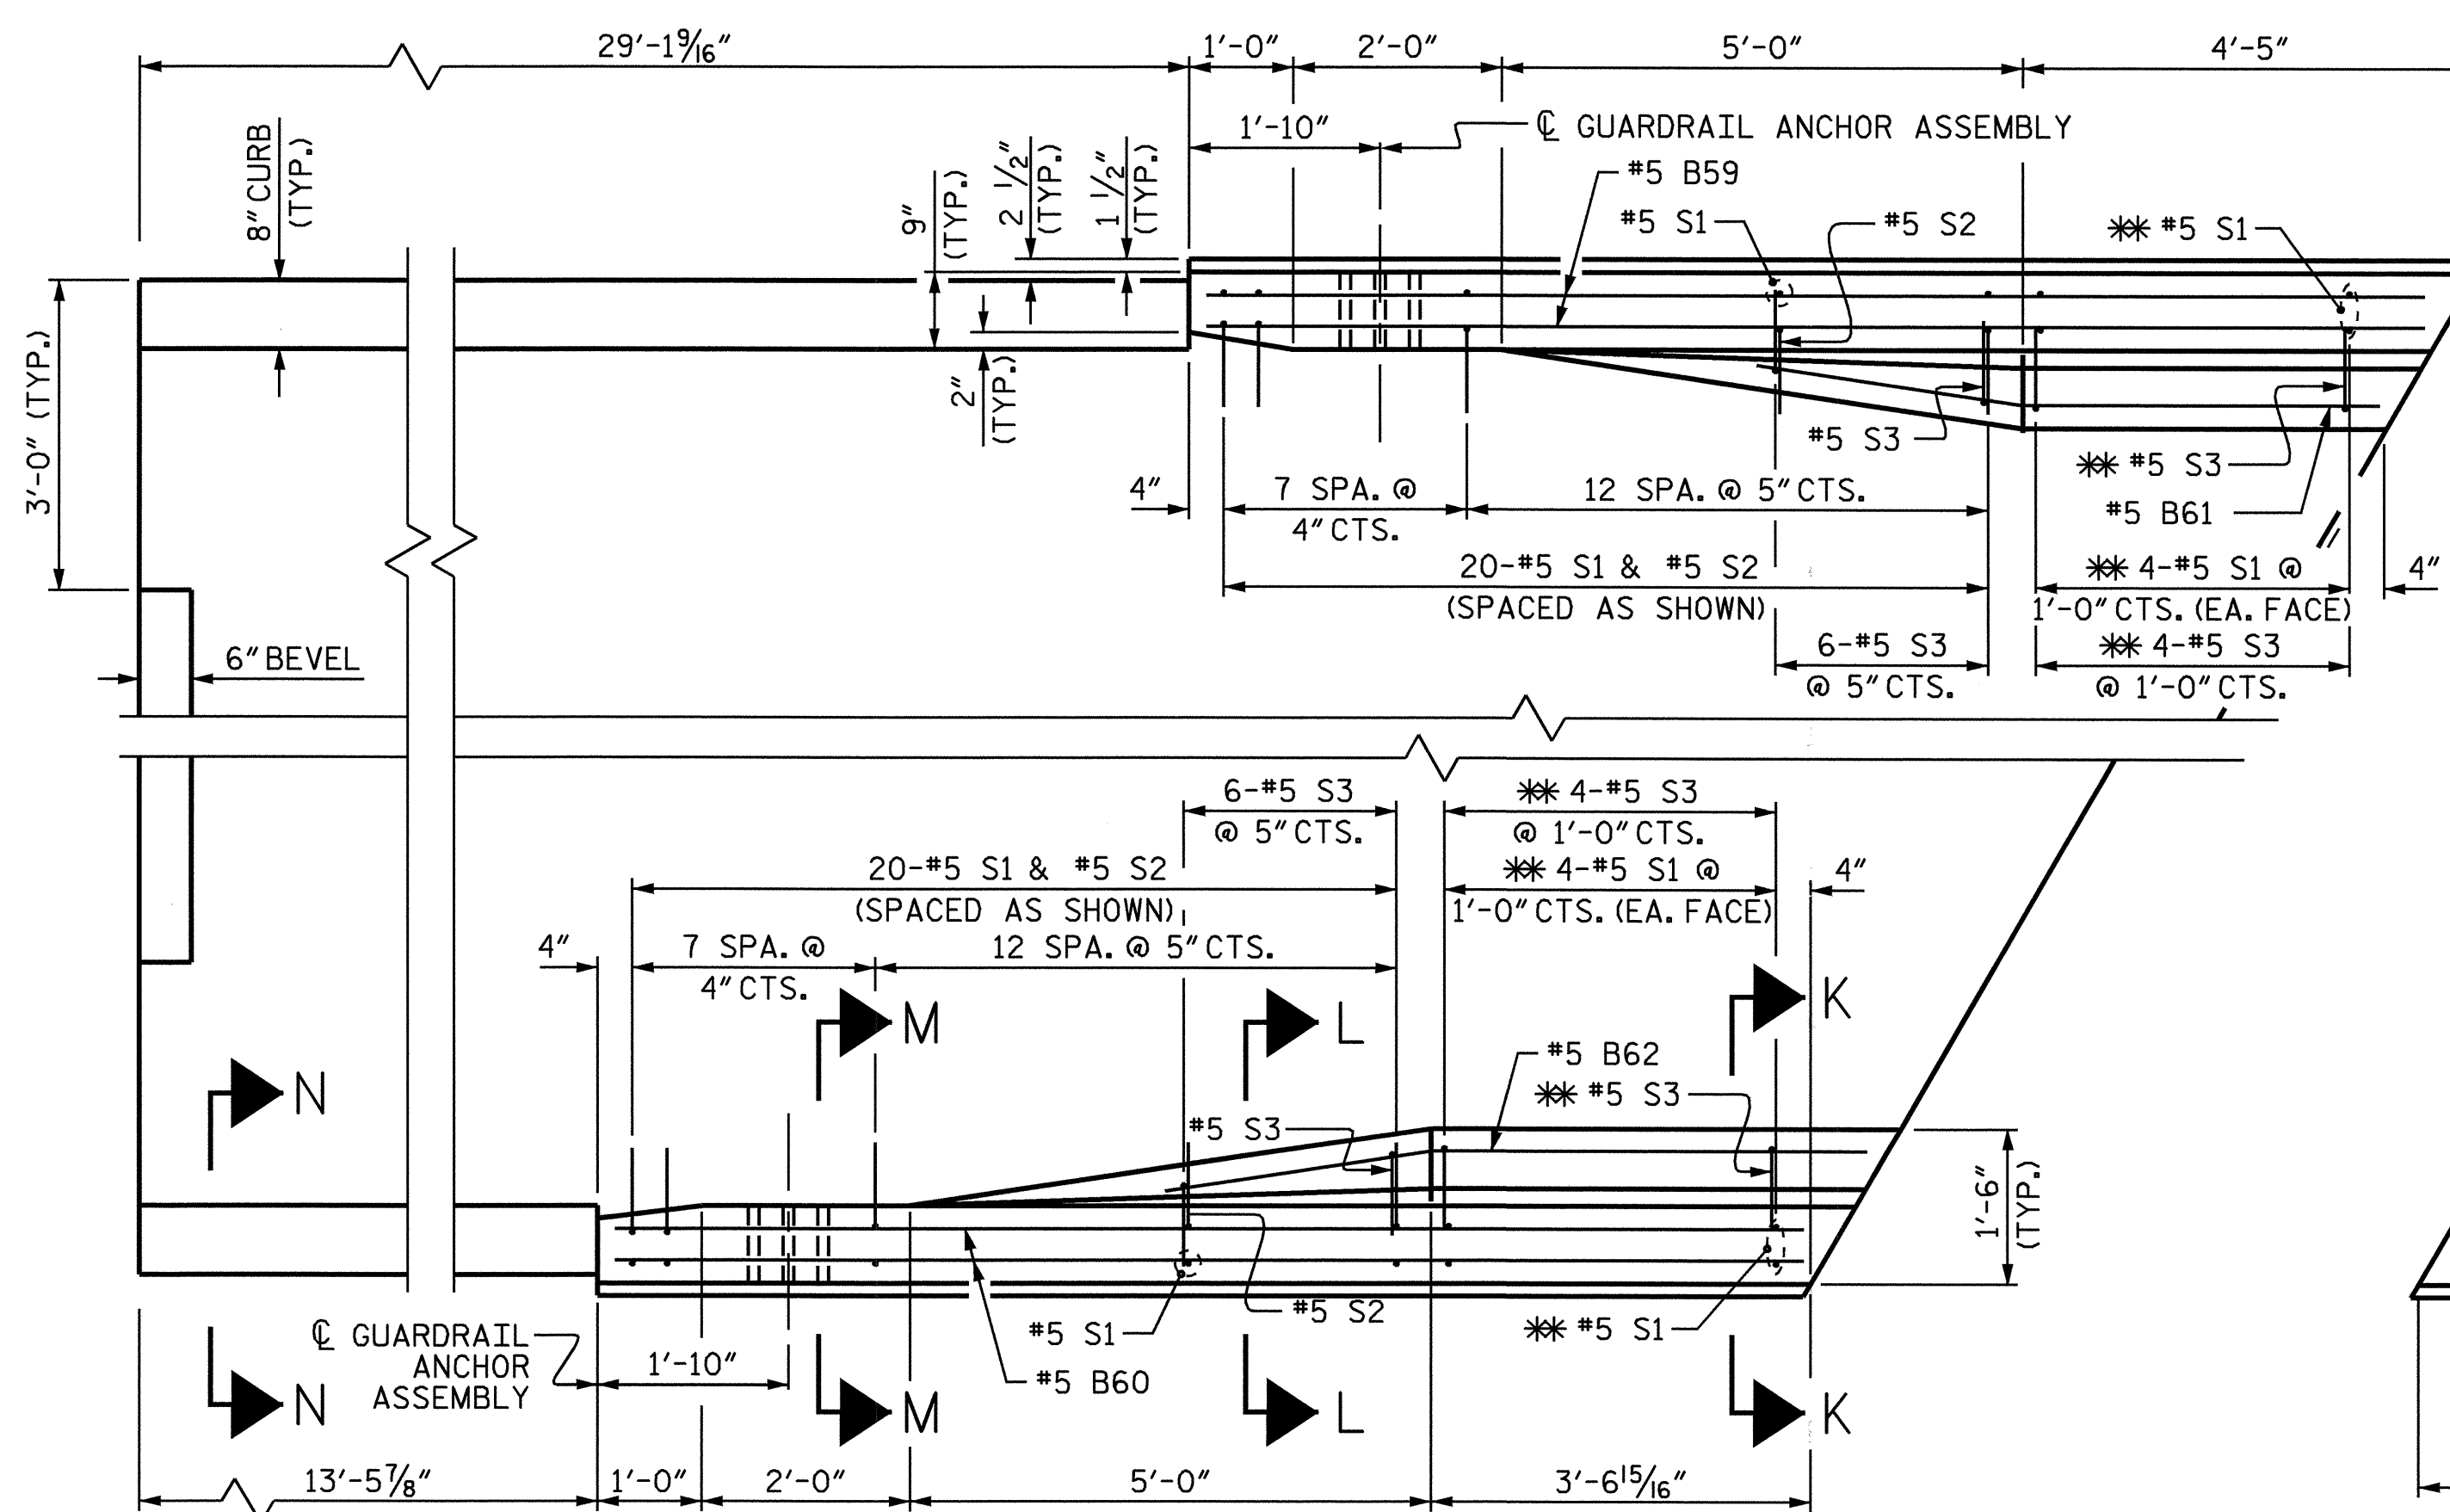


END BENT No. 1

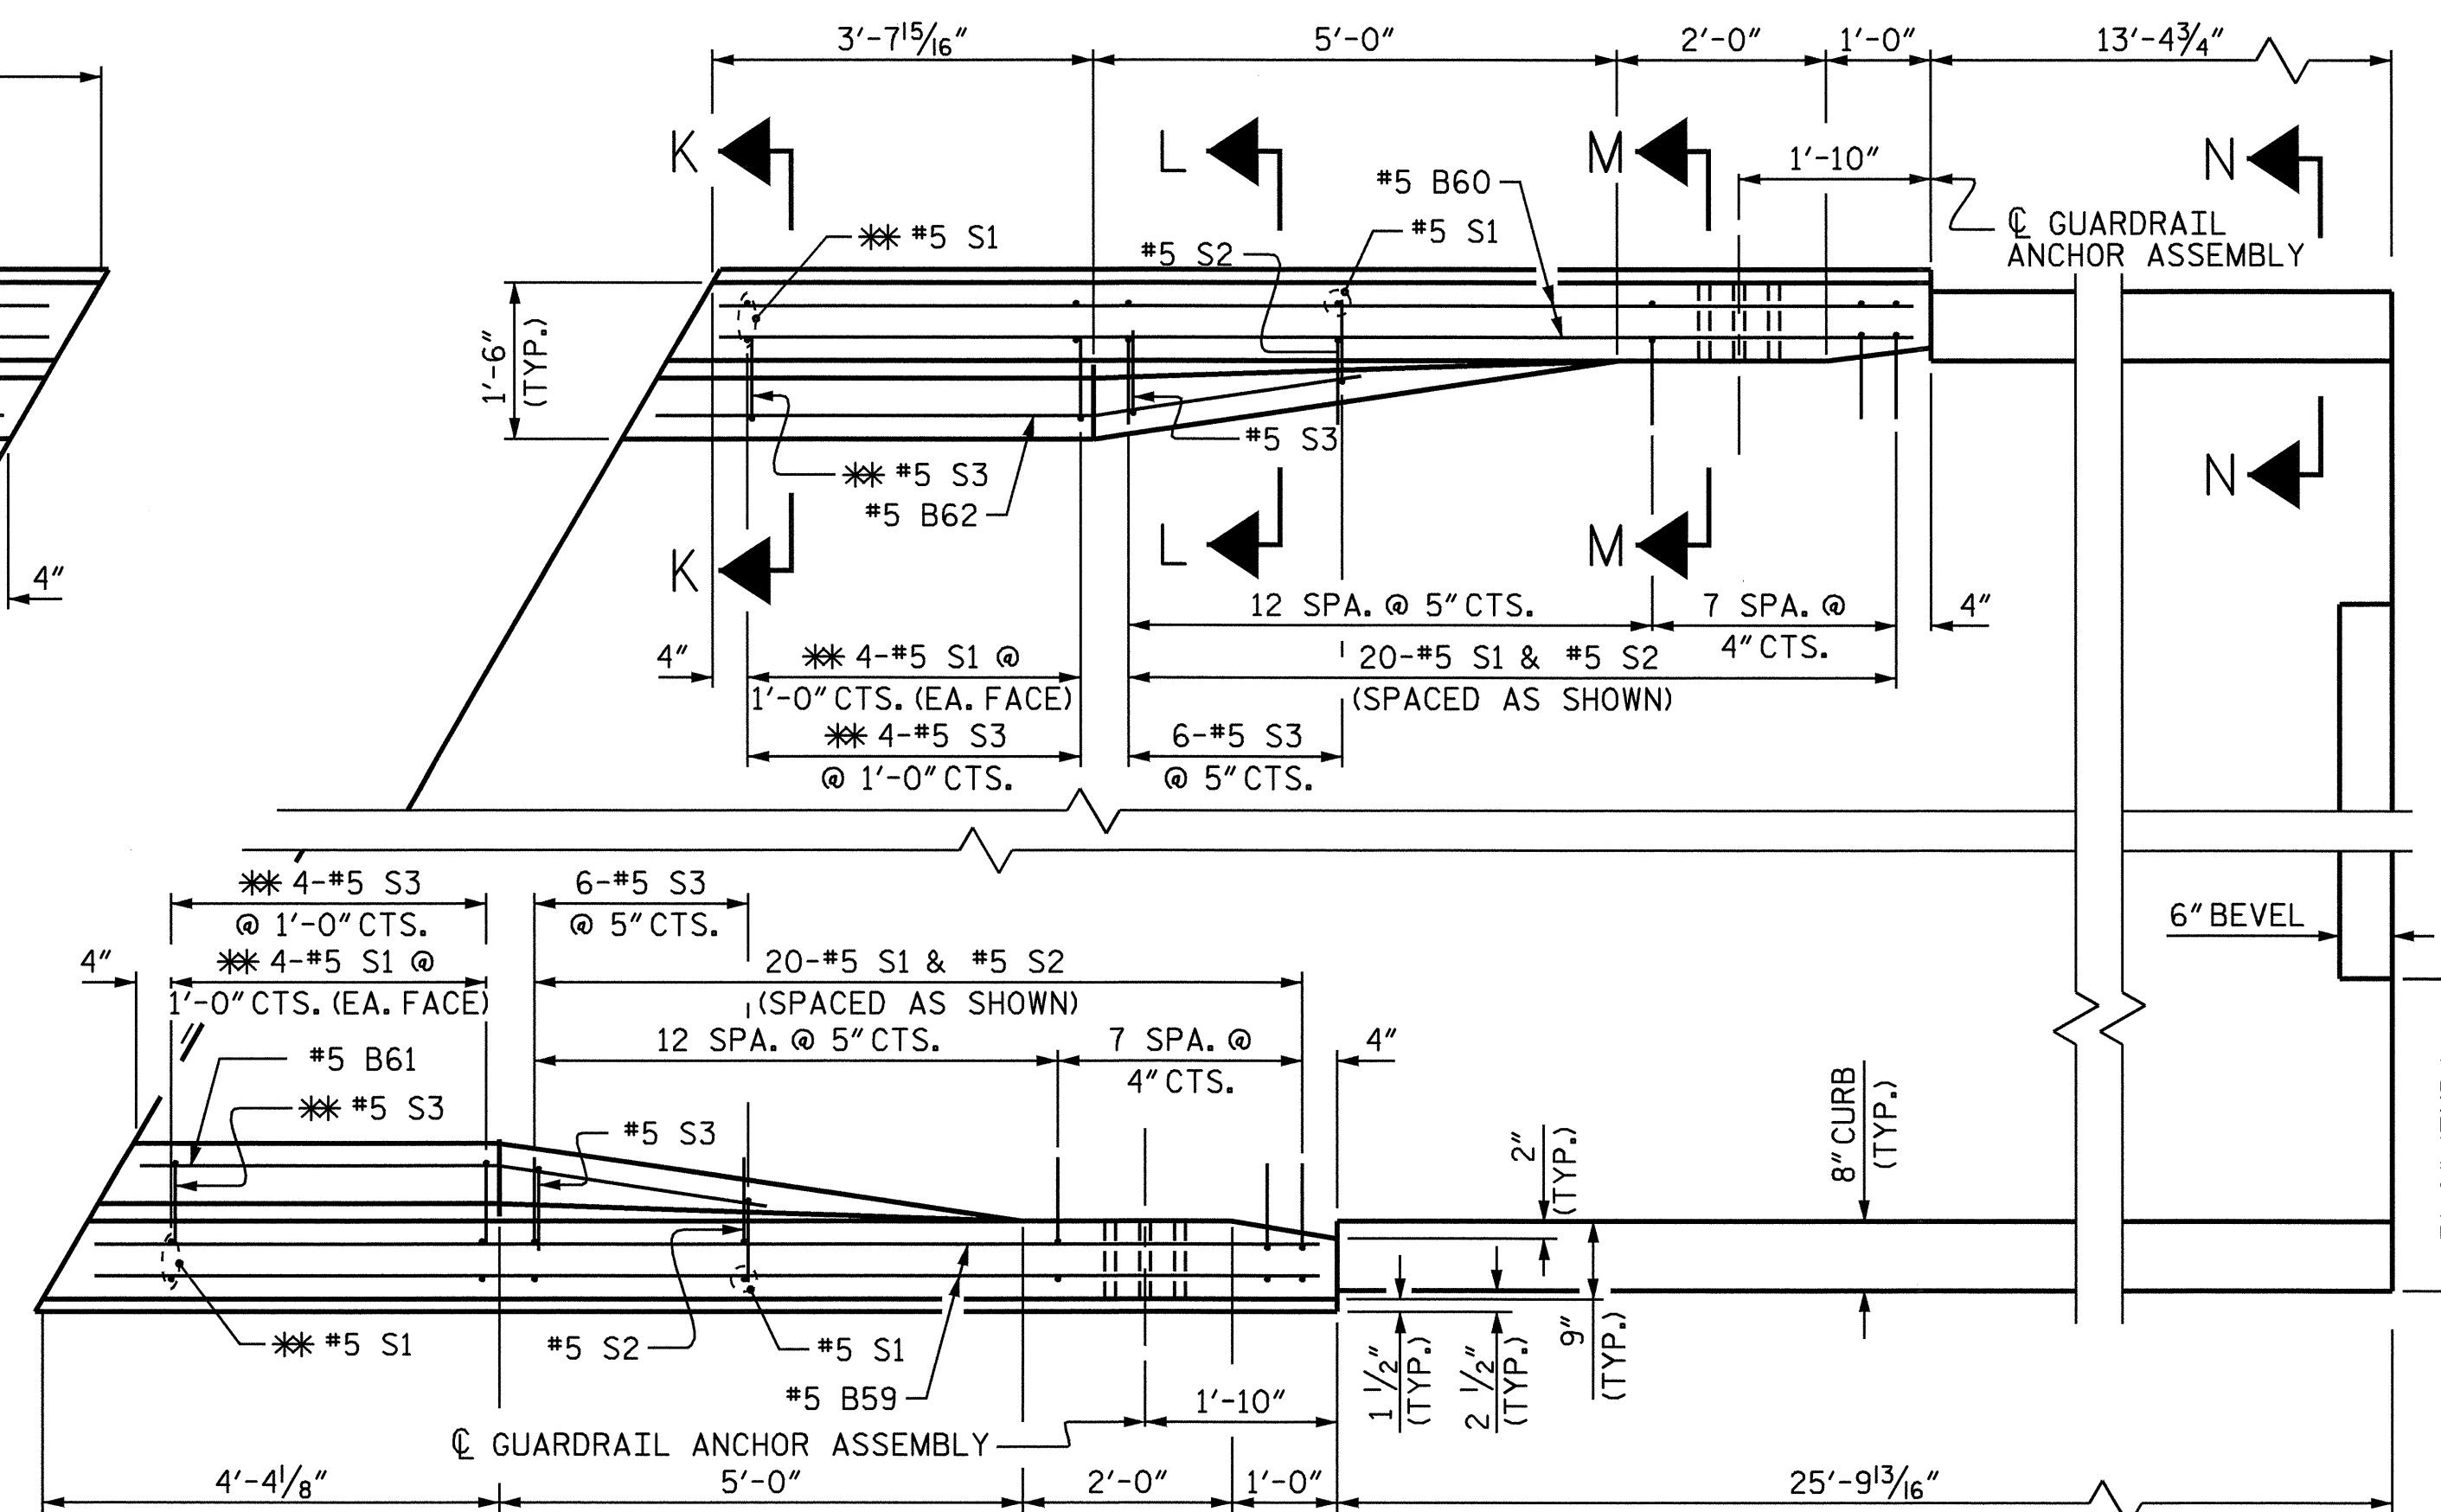


END BENT No. 2


BARRIER RAIL DETAILS

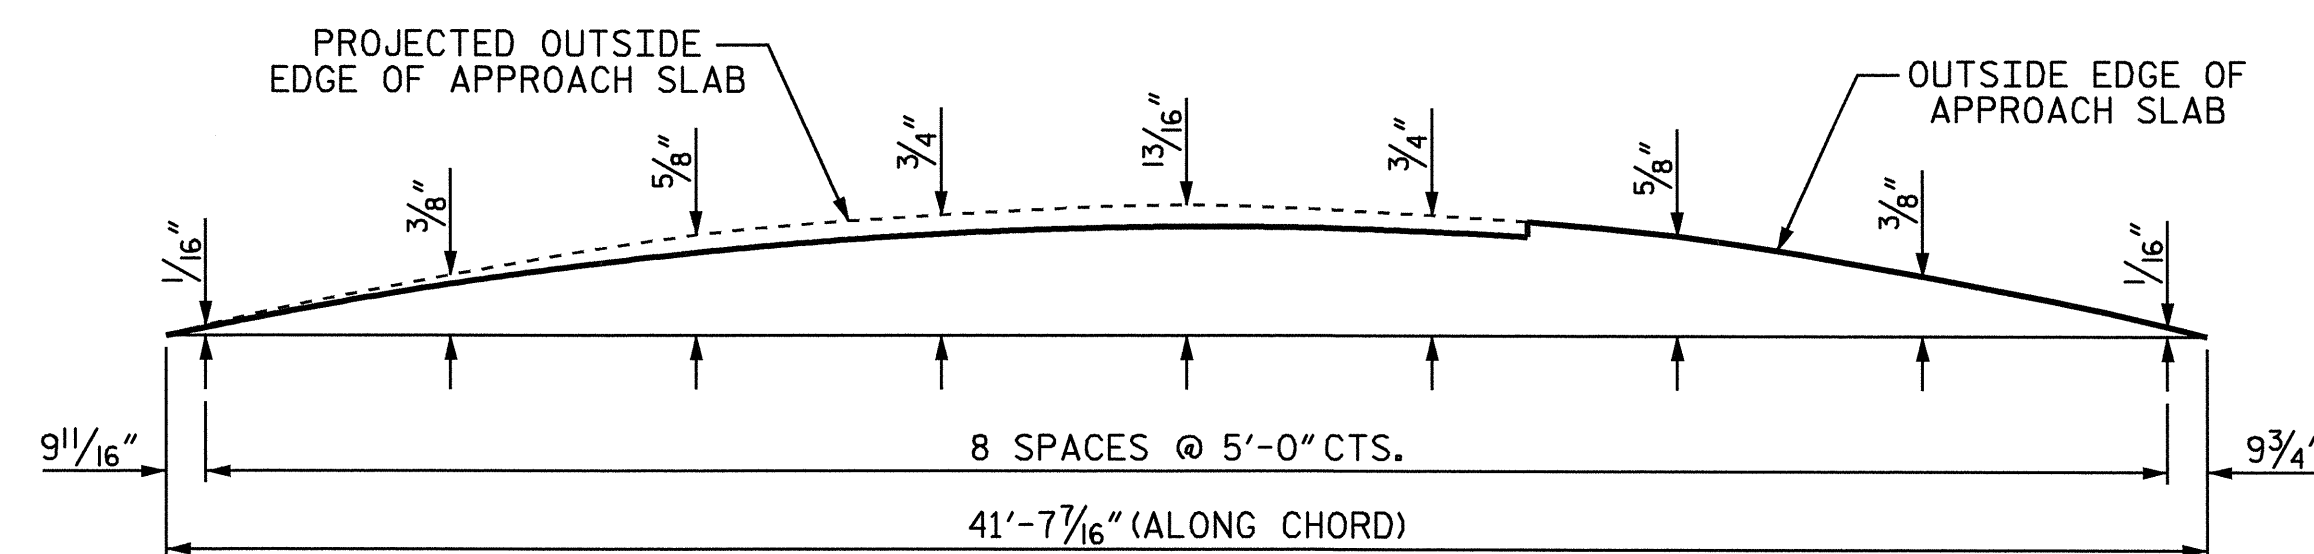


LEFT SIDE

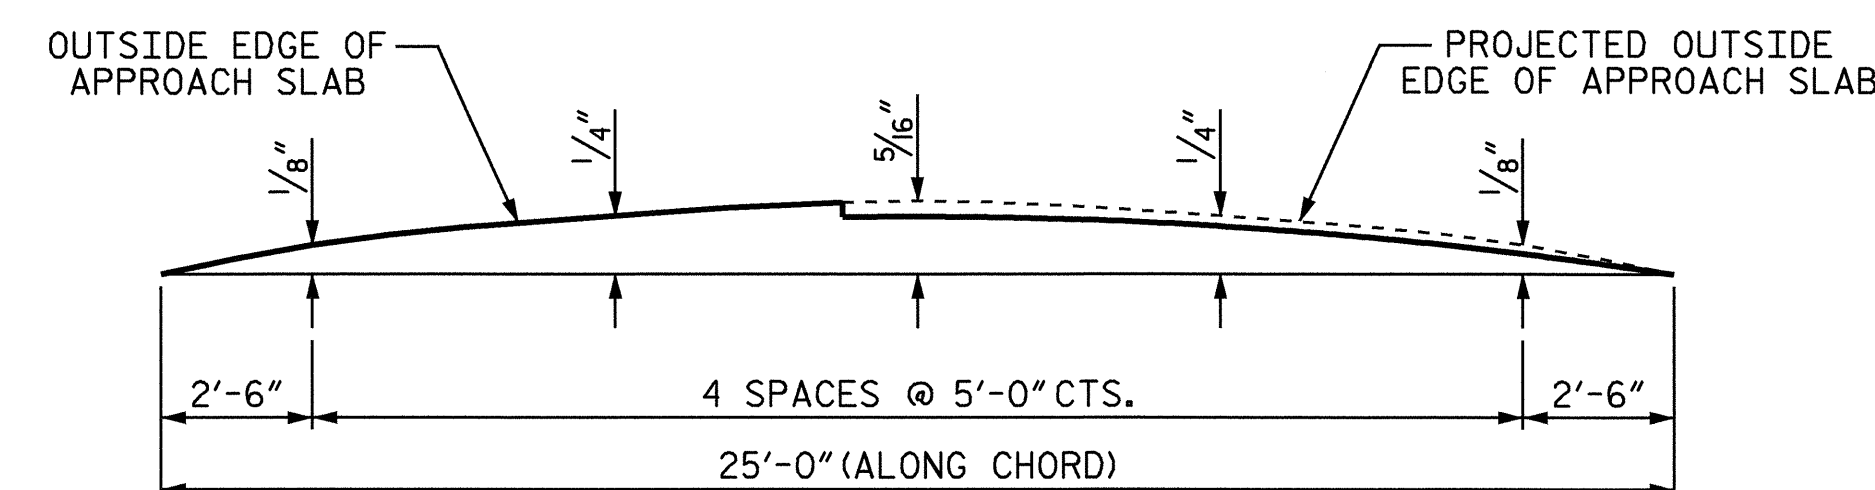

LEFT SIDE

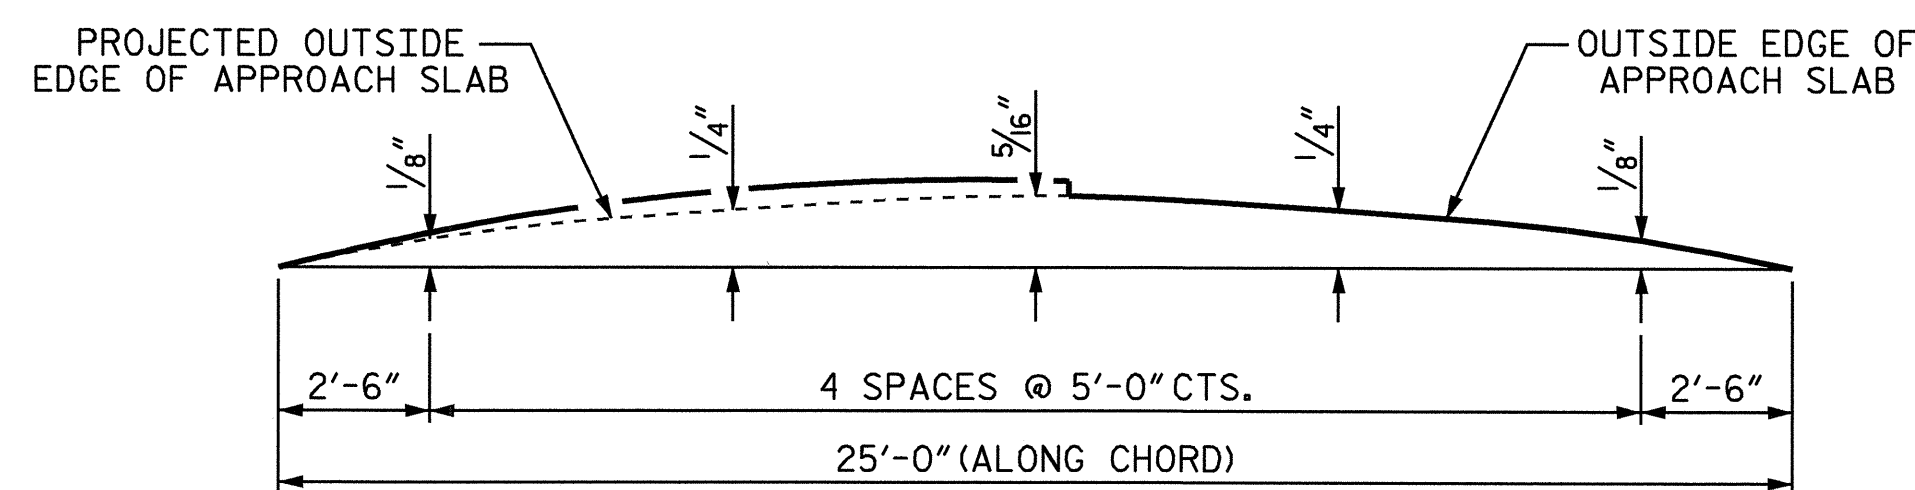

RIGHT SIDE

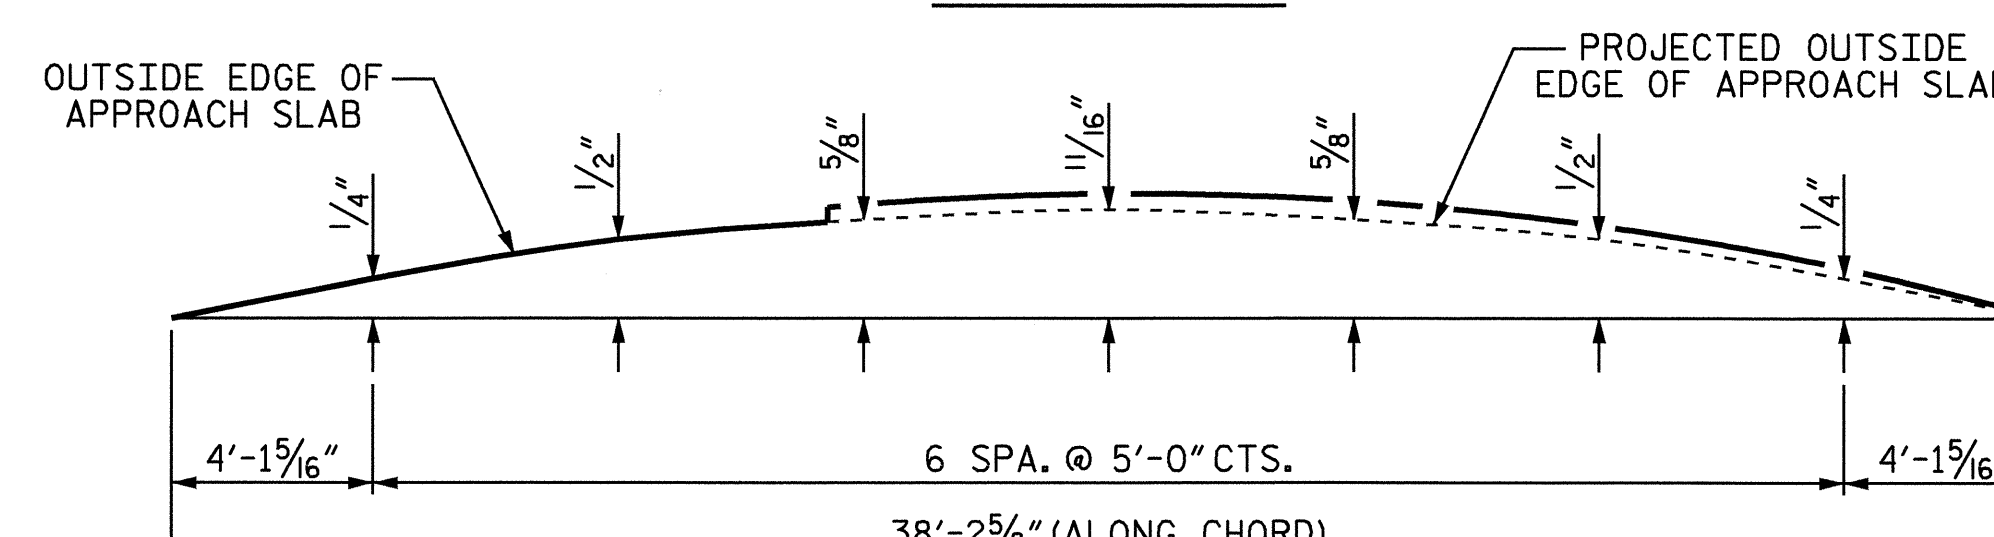


RIGHT SIDE

ARC OFFSETS @ END BENT No. 1

ARC OFFSETS @ END BENT No. 2

ASSEMBLED BY : B.N. GRADY DATE : 5/04
 CHECKED BY : R.G. EMERSON DATE : 5/04
 DRAWN BY : LES 8/01 REV. 5/7/03R RWW/JTE
 CHECKED BY : RDR 8/01

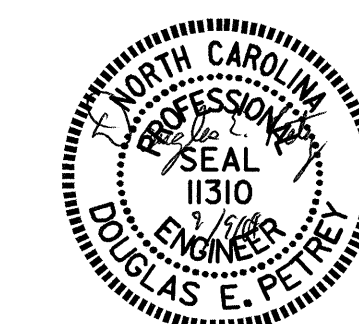

PROJECT NO. R-2417BB
LEE COUNTY
 STATION: 519+42.20 -L-

SHEET 2 OF 5

STATE OF NORTH CAROLINA DEPARTMENT OF TRANSPORTATION RALEIGH					
BRIDGE APPROACH SLAB DETAILS FOR FLEXIBLE PAVEMENT WITH BARRIER RAIL					
REVISIONS					
NO.	BY:	DATE:	NO.	BY:	DATE:
1			3		
2			4		
SHEET NO.					S-29
TOTAL SHEETS					78