



548+00.000

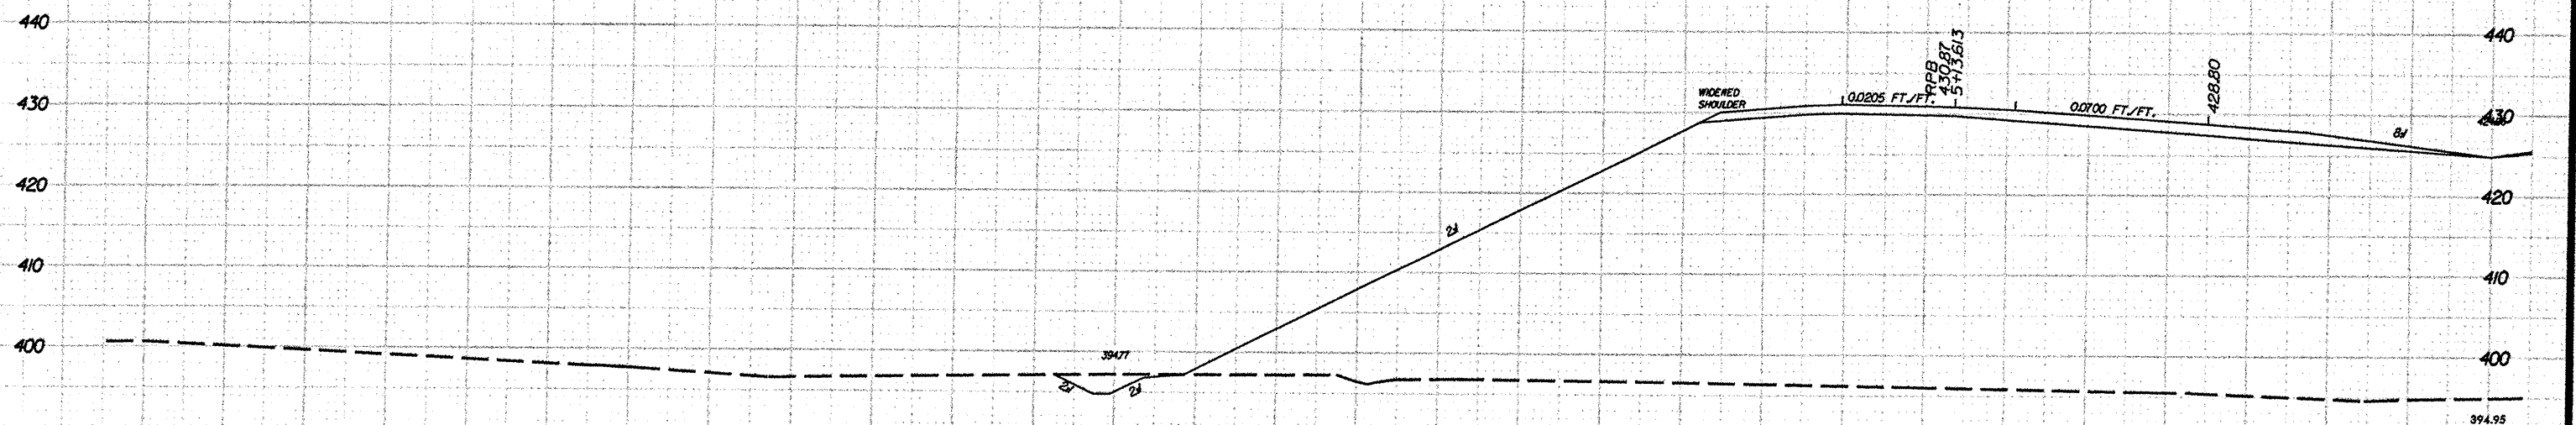

547+50.000

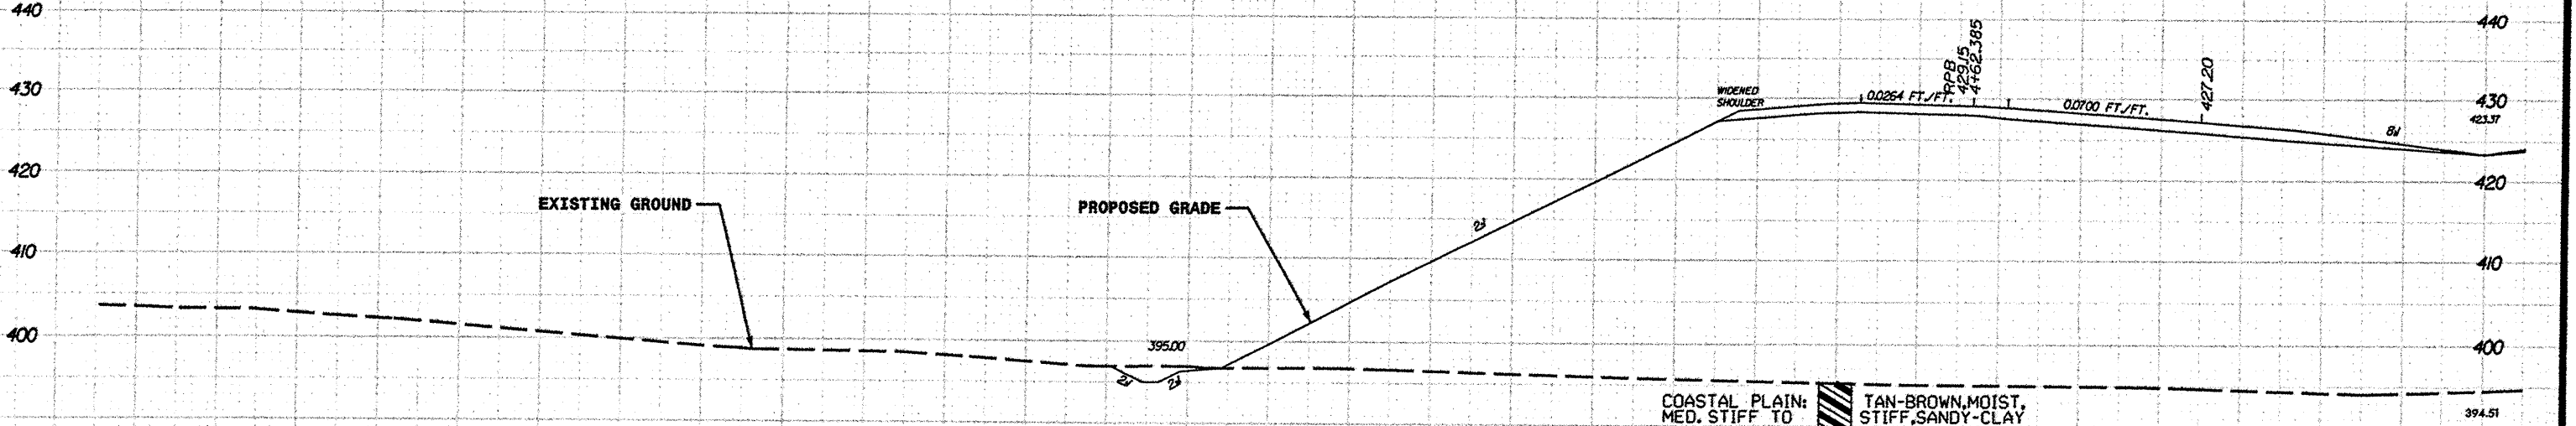

547+00.000

EXISTING GROUND

PROPOSED GRADE

COASTAL PLAIN: MED. STIFF TO	TAN-BROWN, MOIST, STIFF, SANDY-CLAY
COASTAL PLAIN: WET, MEDIUM	BROWN, MOIST TO DENSE, SANDY-CLAY
RES.-TAN-GRAY, WET.	STIFF SANDY-SILT