


SOIL TEST RESULTS

SAMPLE NO.	OFFSET	STATION	DEPTH INTERVAL	AASHTO CLASS.	LL	PL. I.	% BY WEIGHT				% PASSING SIEVES			% MOISTURE	% ORGANIC
							C. SAND	F. SAND	SILT	CLAY	10	40	200		
SS-100	0.0	7+20.0-RPB-	0.0-1.5	A-2-4(0)	25	NP	55	30	13	2	93	62	17	8	
S-77	0.0	9+30.0-RPB-	4.0-9.0	A-2-6(0)	37	19	69	9	9	13	95	44	23	16	

PROJECT REFERENCE NO. R-2417BB	SHEET NO. 17
ROADWAY DESIGN ENGINEER	HYDRAULICS ENGINEER
PRELIMINARY PLANS DO NOT USE FOR CONSTRUCTION	

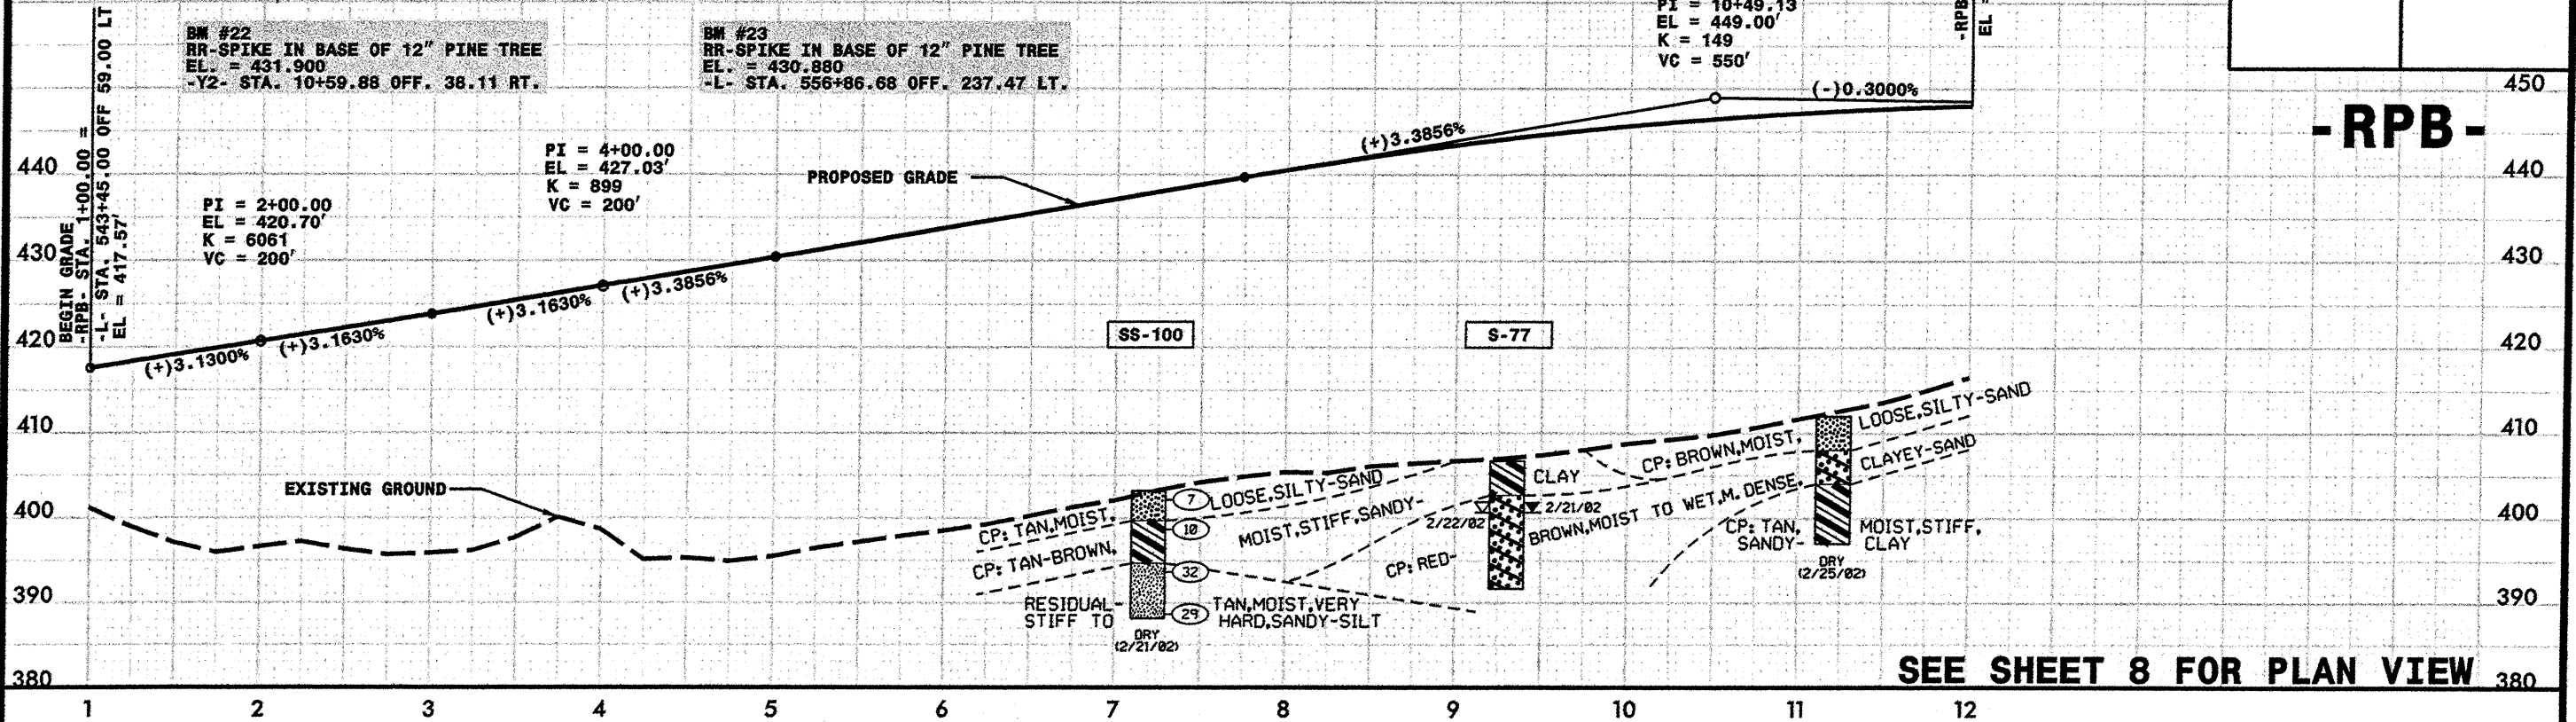

SOIL TEST RESULTS

SAMPLE NO.	OFFSET	STATION	DEPTH INTERVAL	AASHTO CLASS.	LL	PL. I.	% BY WEIGHT				% PASSING SIEVES			% MOISTURE	% ORGANIC
							C. SAND	F. SAND	SILT	CLAY	10	40	200		
SS-83	0.0	13+50-RPB-	0.0-1.5	A-2-4(0)	26	NP	47	41	10	2	99	77	15	6	
SS-90	0.0	19+50-RPB-	13.5-15.0	A-2-7(0)	41	11	18	56	8	16	100	96	25	38	

