



15

20

25

520

515

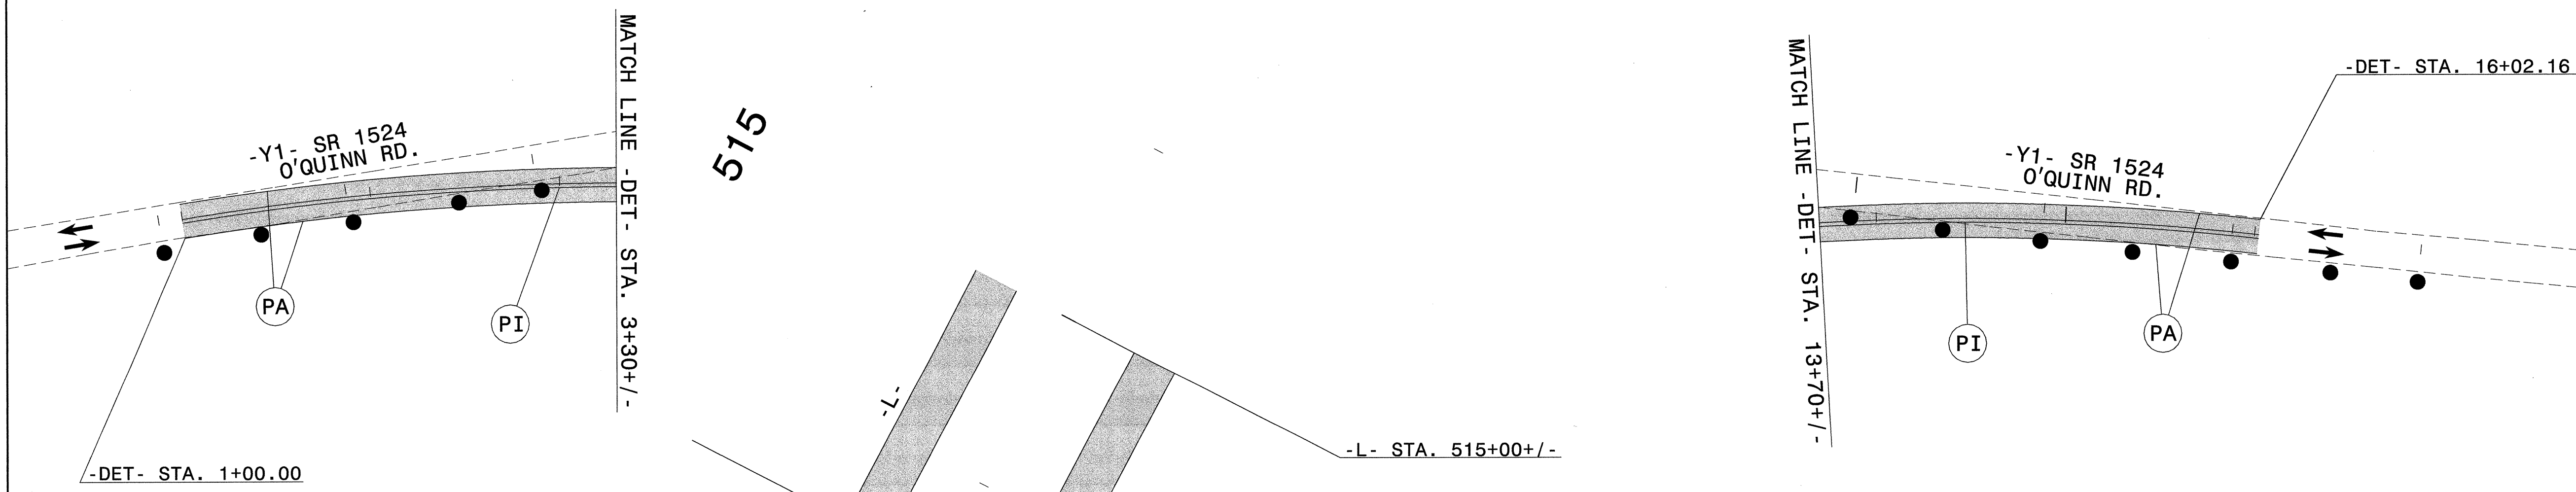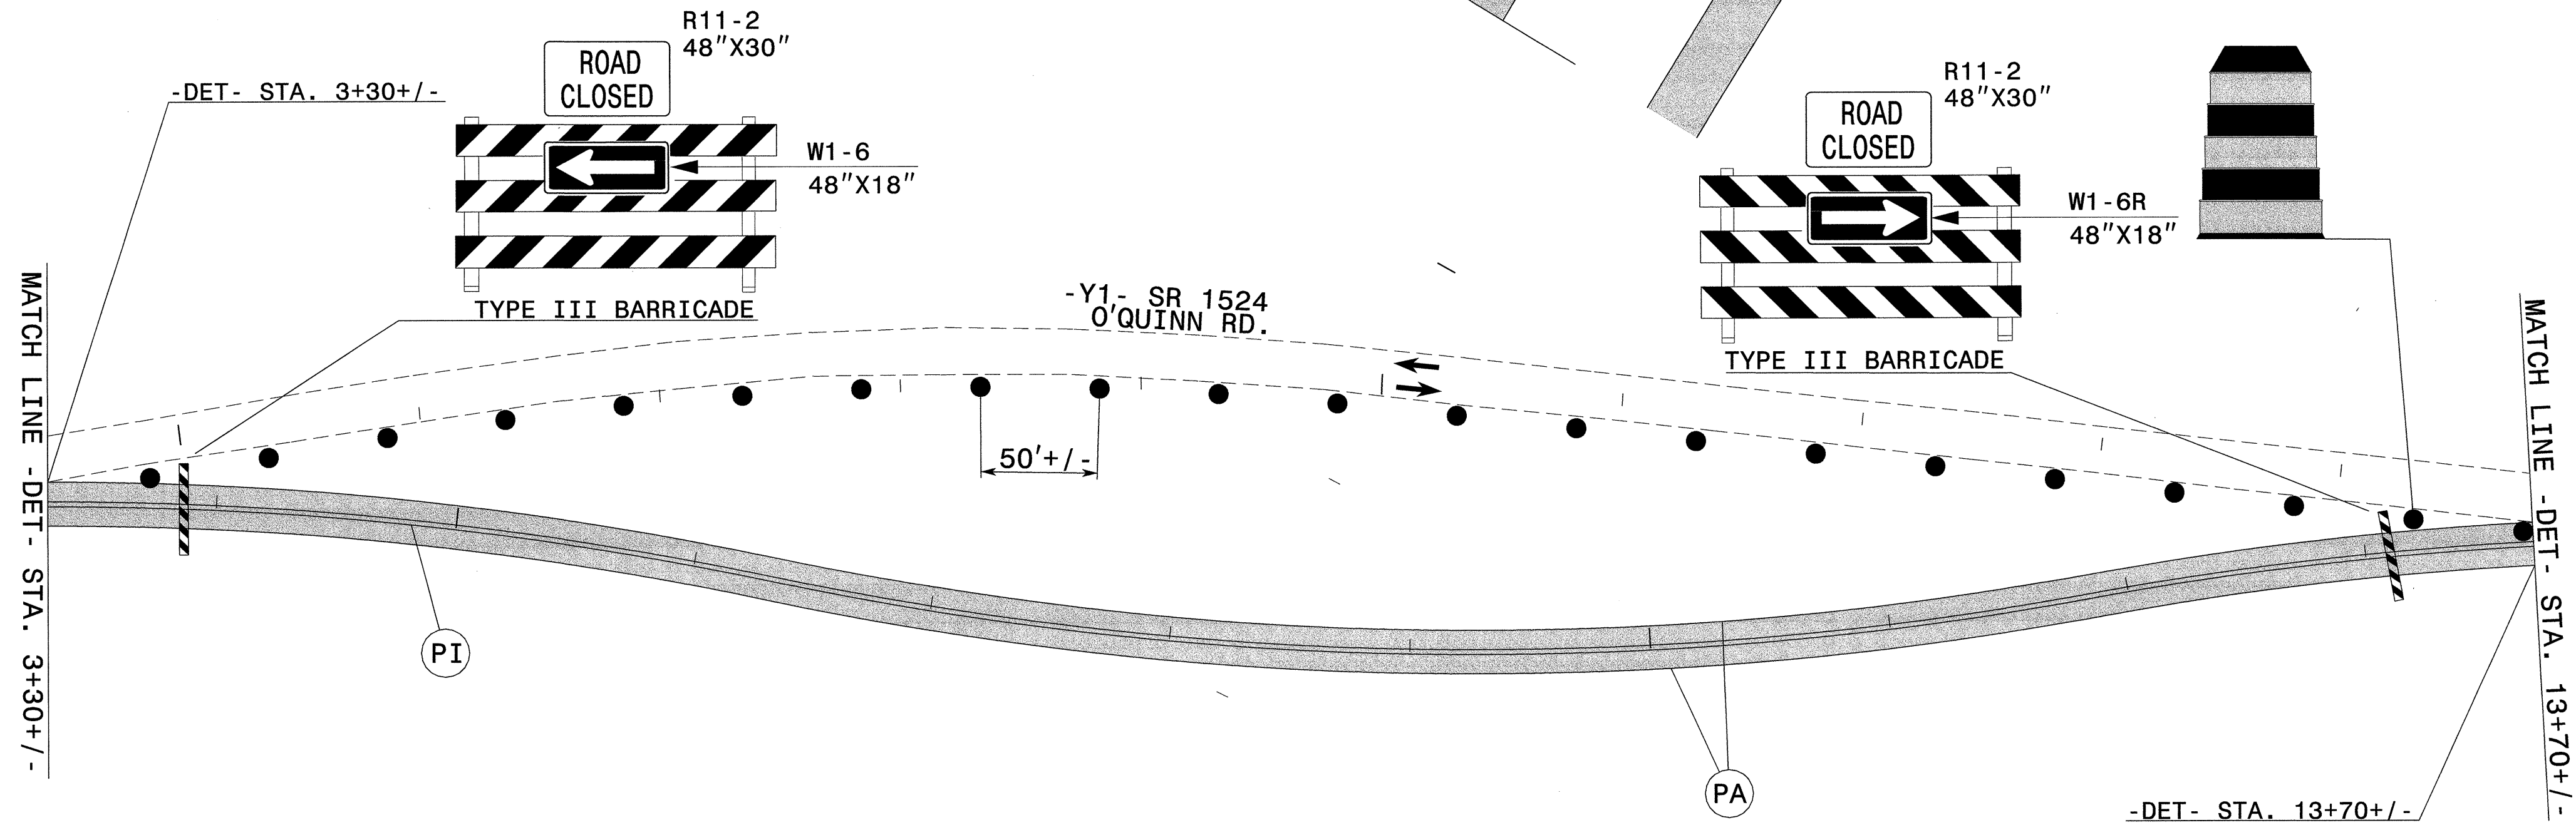

15-JUL-2004 10:06
 R:\TrafficControl\TCP\R-2417BB_tcp_psh4.dgn
 BMOY AT WETHERILL-BOB

559 Jones Franklin Rd. Suite 164
 Raleigh, N.C. 27606
 Bus: 919 851 8077
 Fax: 919 851 8107
 TRANSPORTATION PLANNING/DESIGN - BRIDGE/STRUCTURE DESIGN
 CIVIL/SITE DESIGN - GIS/GPS - CONSTRUCTION OBSERVATION

APPROVED: *Ed A. May* DATE: 7-23-04

PHASE I STEPS 1, 2 & 6

SCALE:	NONE		<table border="1"> <tr> <th colspan="2">REVISIONS</th> </tr> <tr> <td> </td> <td> </td> </tr> <tr> <td> </td> <td> </td> </tr> <tr> <td> </td> <td> </td> </tr> </table>	REVISIONS							
REVISIONS											
DATE:											
DWG. BY:											
DESIGN BY:											
REVIEWED BY:		CADD FILE									