





PROJECT REFERENCE NO. R-2206C	SHEET NO. EC-88/CONST.48
R/W SHEET NO.	
ROADWAY DESIGN ENGINEER	HYDRAULICS ENGINEER
CONST. REV.	
R/W REV.	

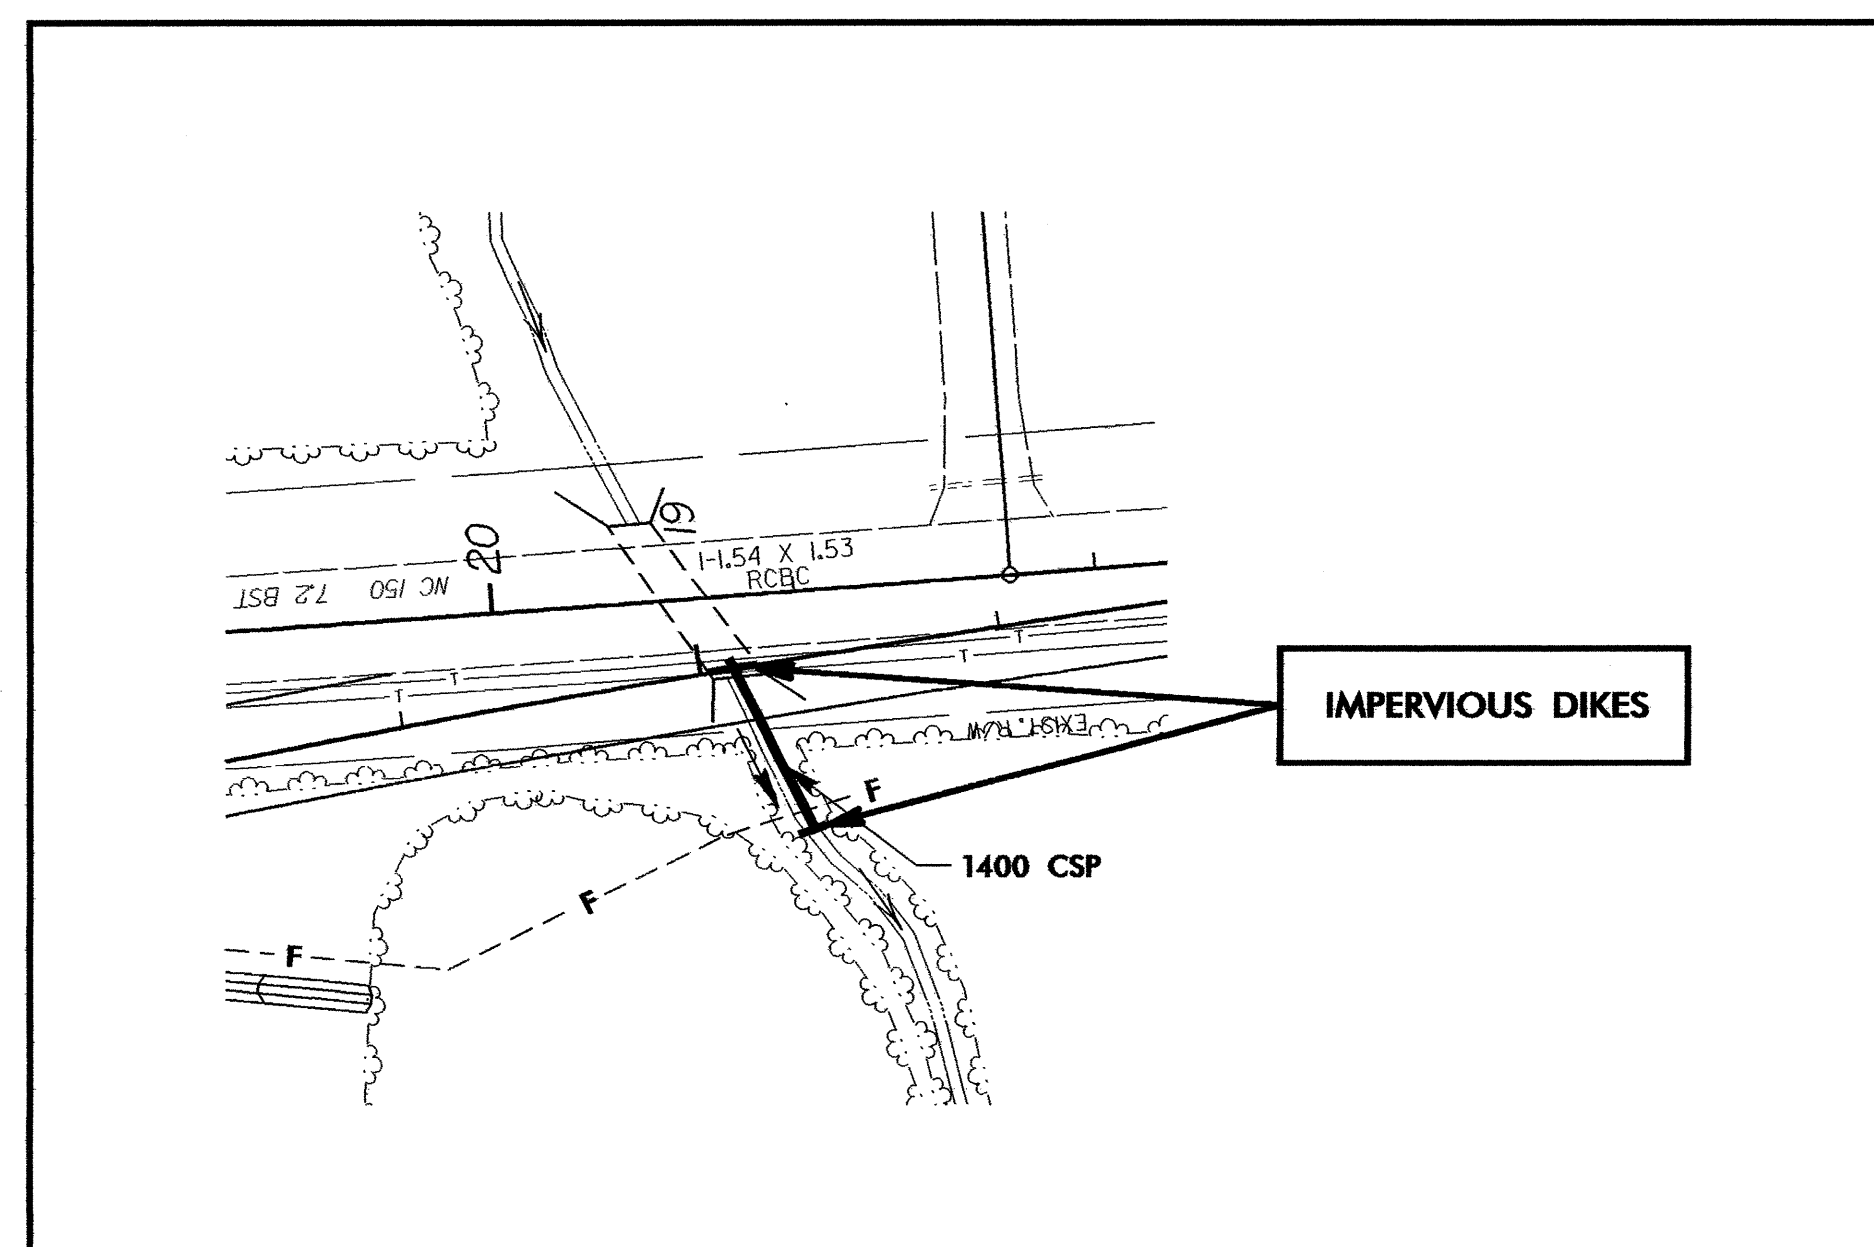

- CONSTRUCTION SEQUENCE (STA 19+00)
1. INSTALL IMPERVIOUS DIKES AND 1400 CSP.
 2. DEWATER SITE UTILIZING SPECIAL STILLING BASIN(S).
 3. PLACE FILL AND CONSTRUCT -Y14DET-.
 4. AFTER REMOVAL OF -Y14DET-, REMOVE IMPERVIOUS DIKES AND 1400 CSP.

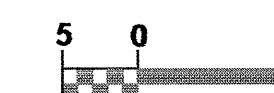