


CONST. REV.
R/W REV.


PROJECT REFERENCE NO. R-2206C	SHEET NO. 4
R/W SHEET NO.	
ROADWAY DESIGN ENGINEER	HYDRAULICS ENGINEER
PRELIMINARY PLANS DO NOT USE FOR CONSTRUCTION	

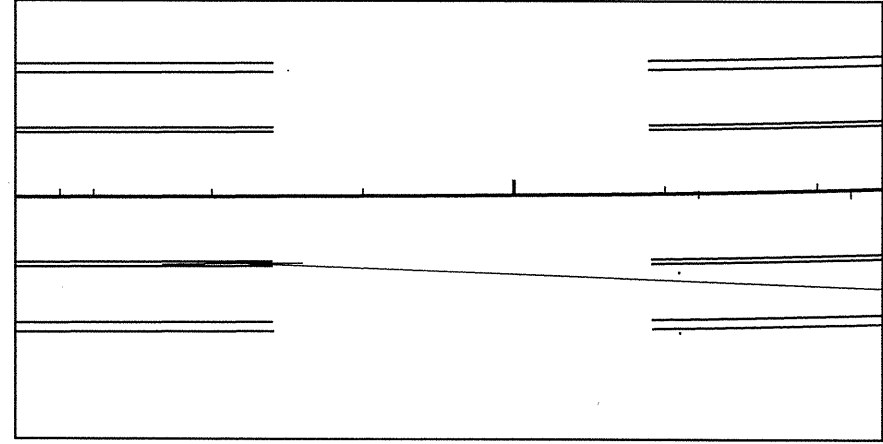

REVISIONS

MATCHLINE SEE SHEET 25
-L- STA. 254+00.000

MATCHLINE SEE SHEET 27
-L- STA. 257+40.000

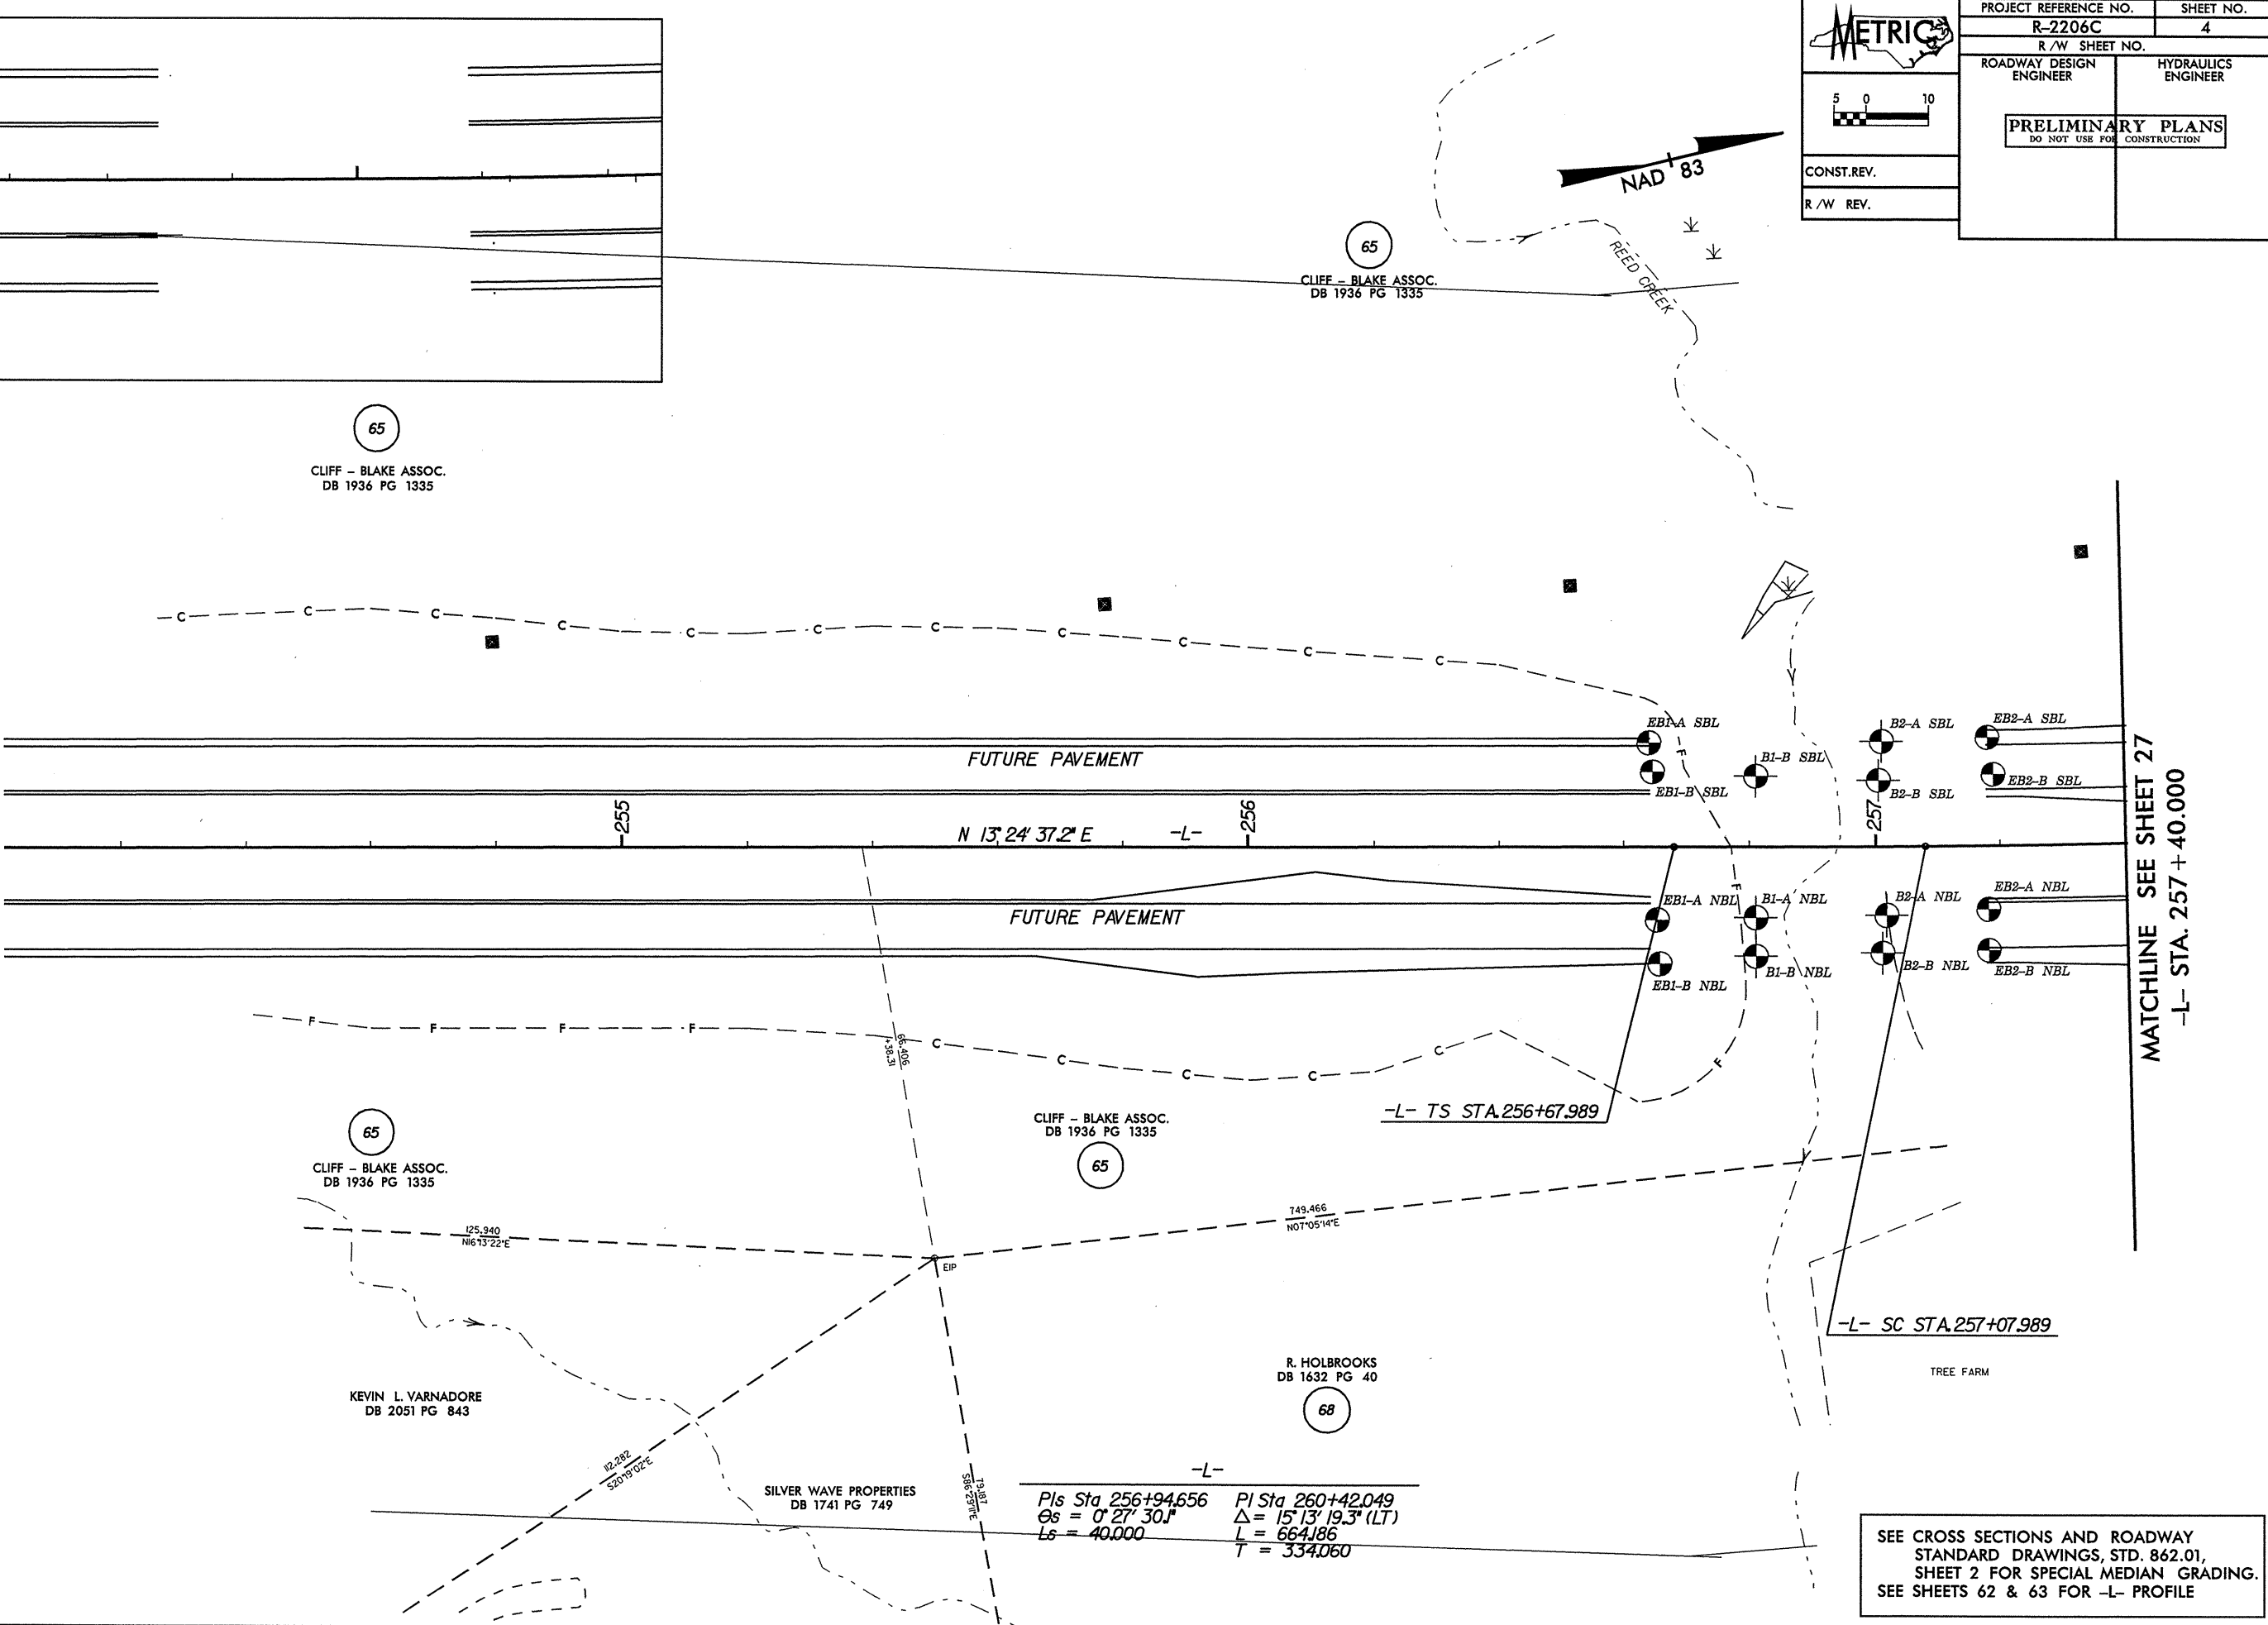

-L-

$Pis Sta 256+94.656$	$PI Sta 260+42.049$
$\theta_s = 0^\circ 27' 30.1''$	$\Delta = 15^\circ 13' 19.3'' (LT)$
$L_s = 40.000$	$L = 664.186$
	$T = 334.060$

*****SYTIME*****
*****DORIS*****
*****SUDRENN*****
