




STATE	STATE PROJECT REFERENCE NO.	SHEET NO.	TOTAL SHEETS
N.C.	R-2206C	6	13
STATE PROJ. NO.	F.A. PROJ. NO.	DESCRIPTION	
8.1830501		P.E.	
		CONST.	

NC 16 OVER -Y15-

Profile -L- 9.0 METERS LEFT

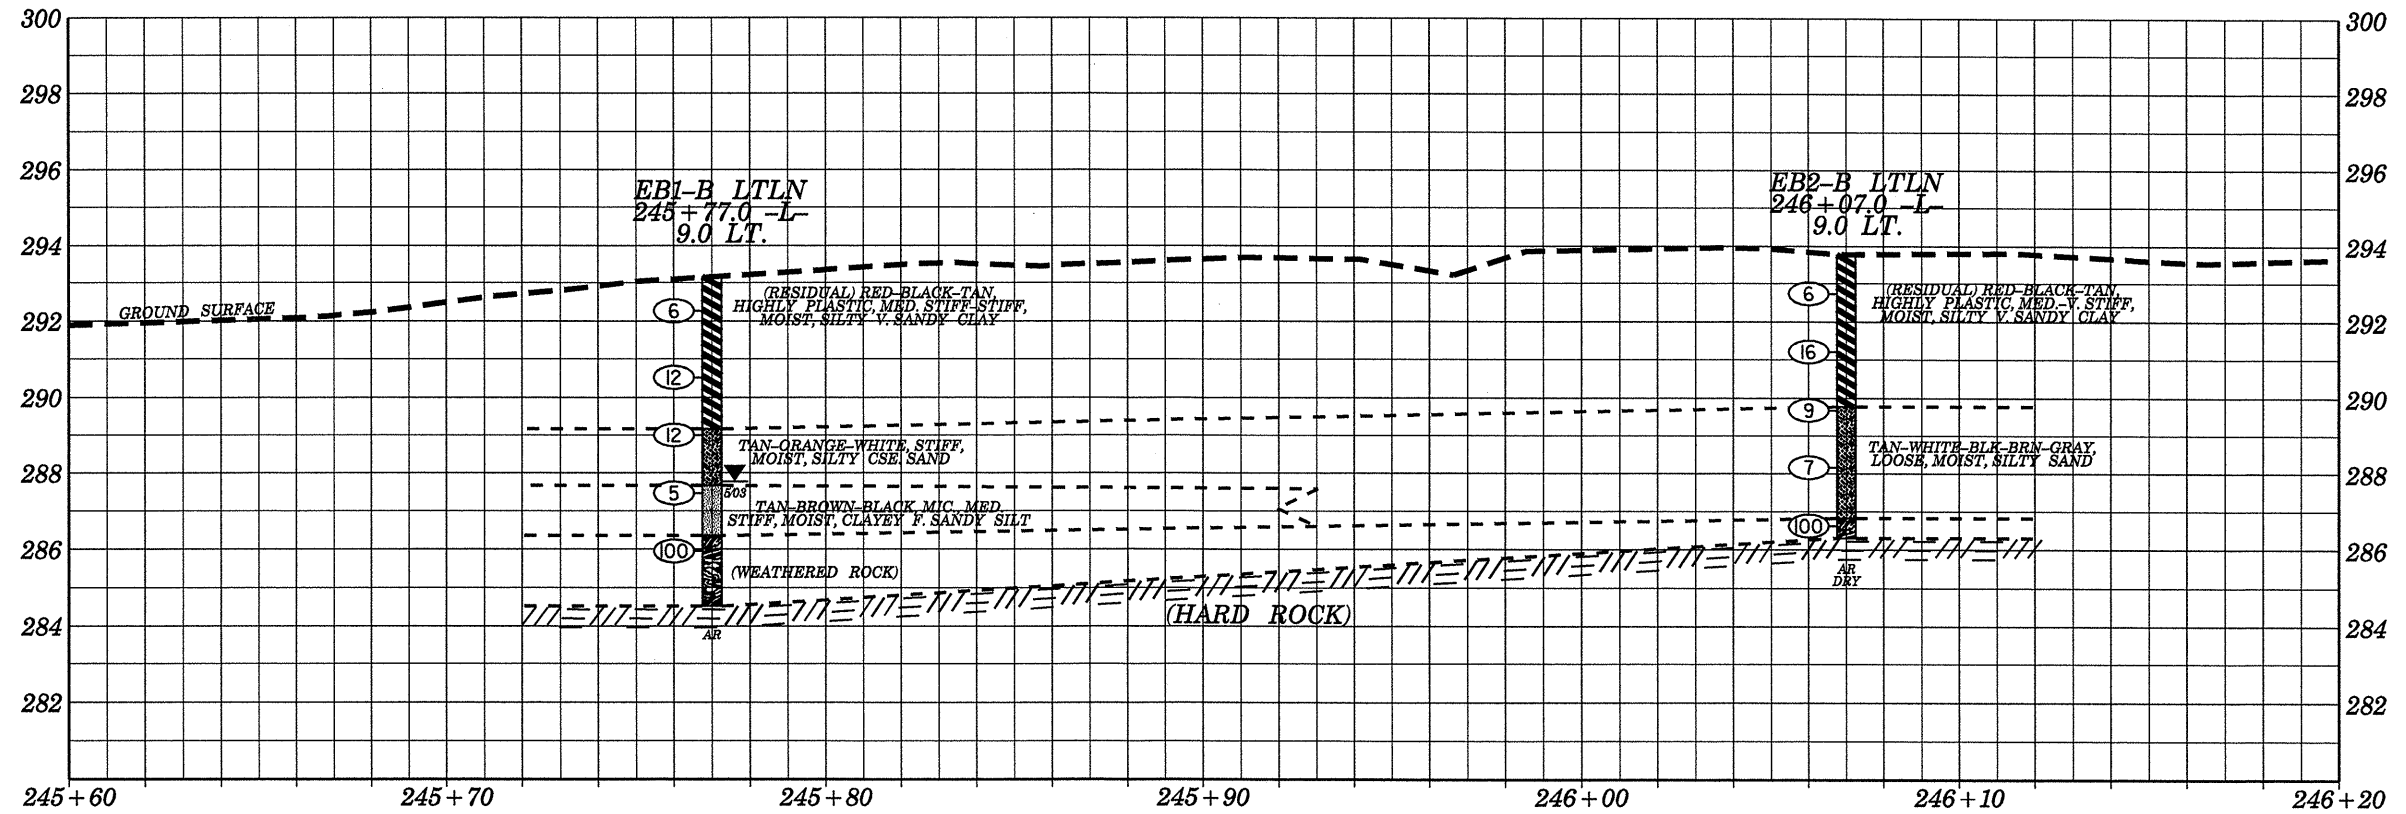

Profile -L- 20.0 METERS RIGHT

