


CROSS SECTION THRU ENDBENT 1

STATE	STATE PROJECT REFERENCE NO.	SHEET NO.	TOTAL SHEETS
N.C.	R-2206C	5	13
STATE PROJ. NO.	F.A. PROJ. NO.	DESCRIPTION	
8.1830501		P.E.	
		CONST.	

NC 16 OVER -Y15-

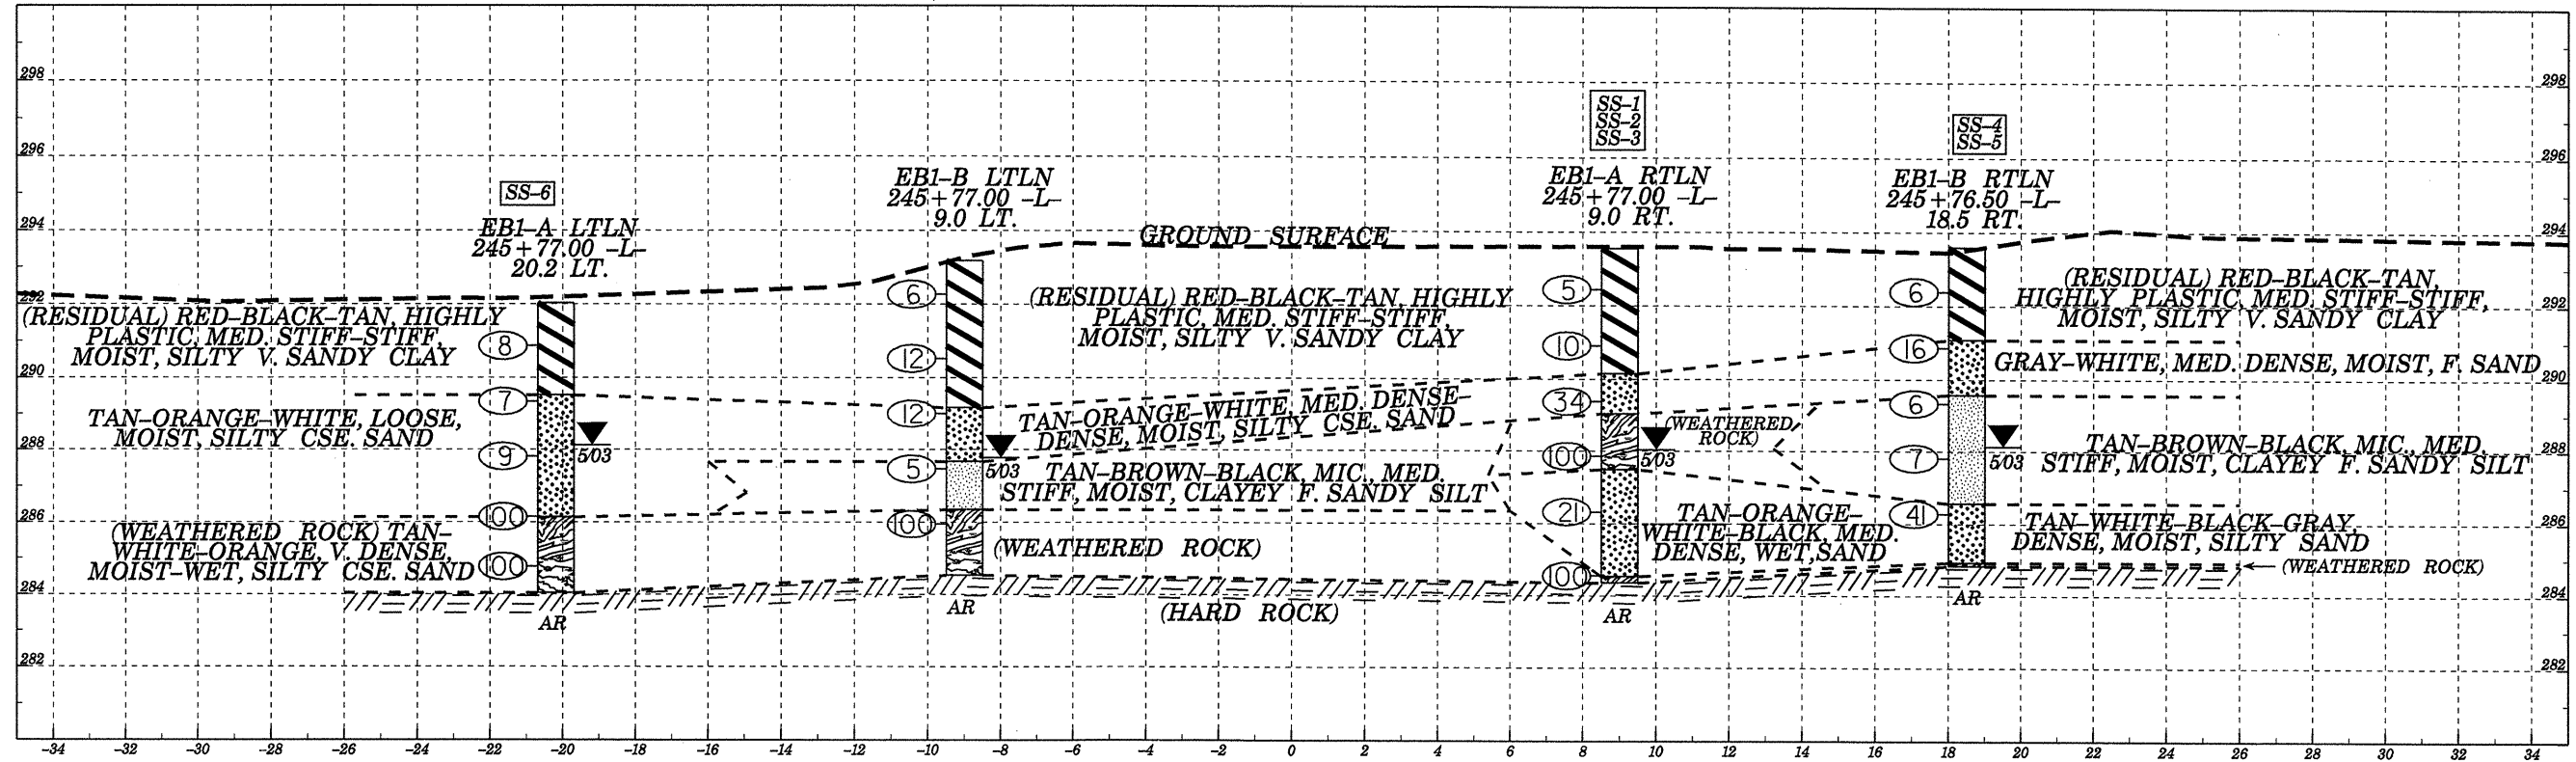

CROSS SECTION THRU ENDBENT 2

