


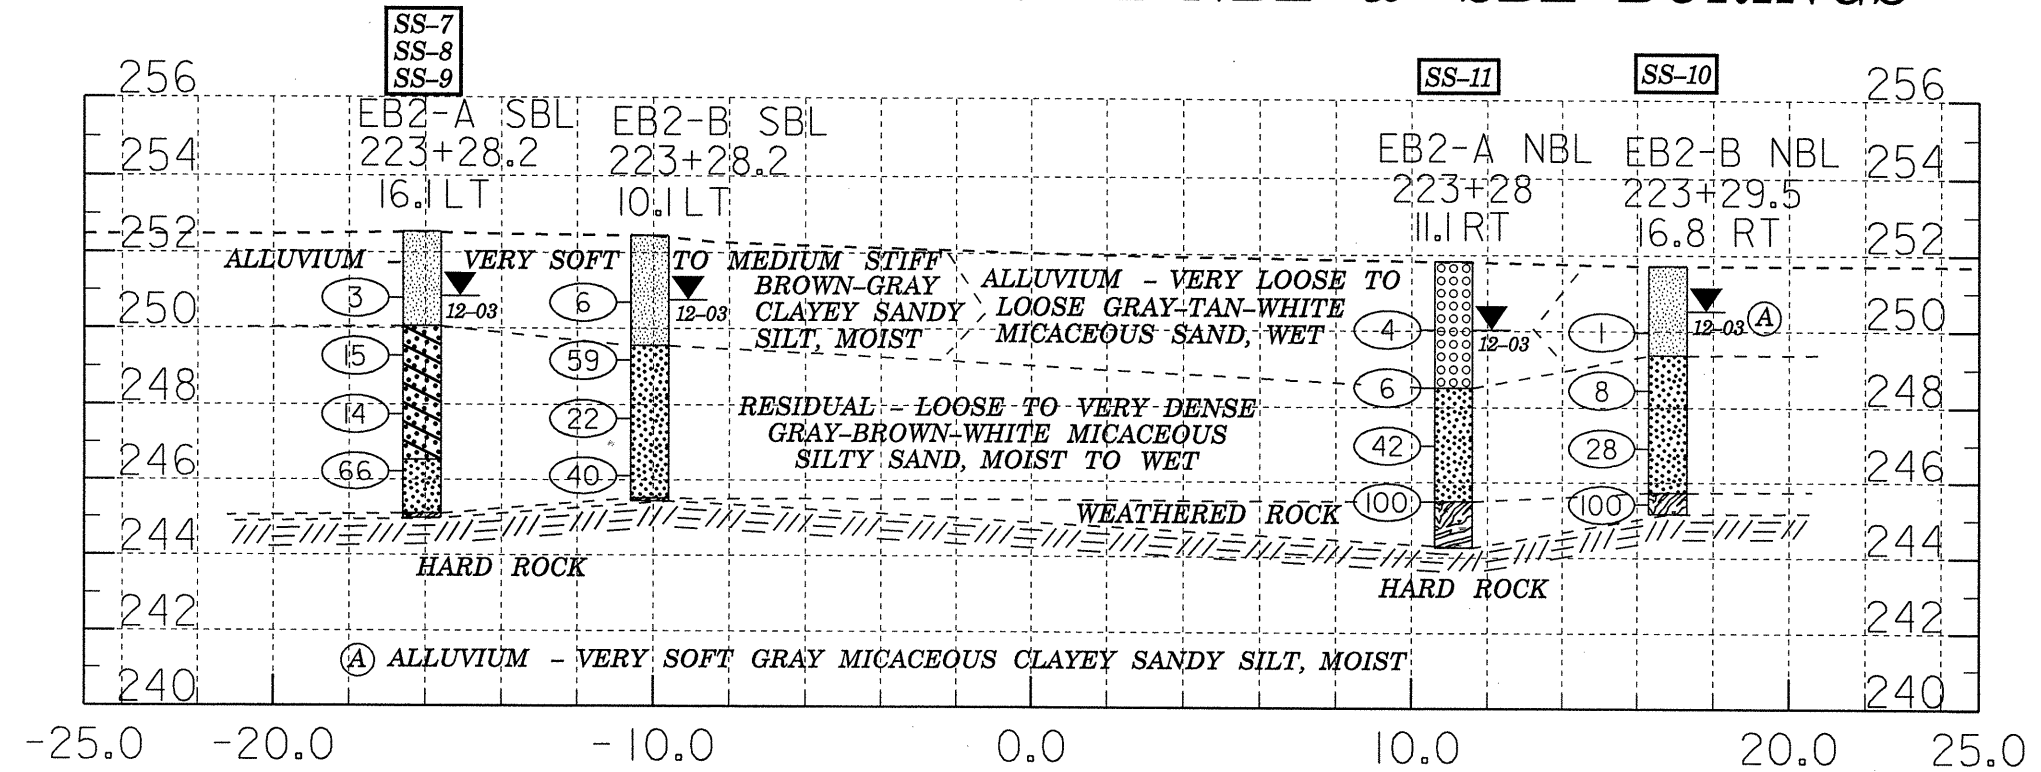

STATE	STATE PROJECT REFERENCE NO.	SHEET NO.	TOTAL SHEETS
N.C.	R-2206C	6	26
STATE PROJ. NO.	F.A. PROJ. NO.	DESCRIPTION	
8.1830503	STP-F-24-1(34)	P.E.	
34383.1.1		CONST.	

SECTION THRU END BENT 2 NBL & SBL BORINGS



SECTION THRU BENT 2 NBL & SBL BORINGS

