


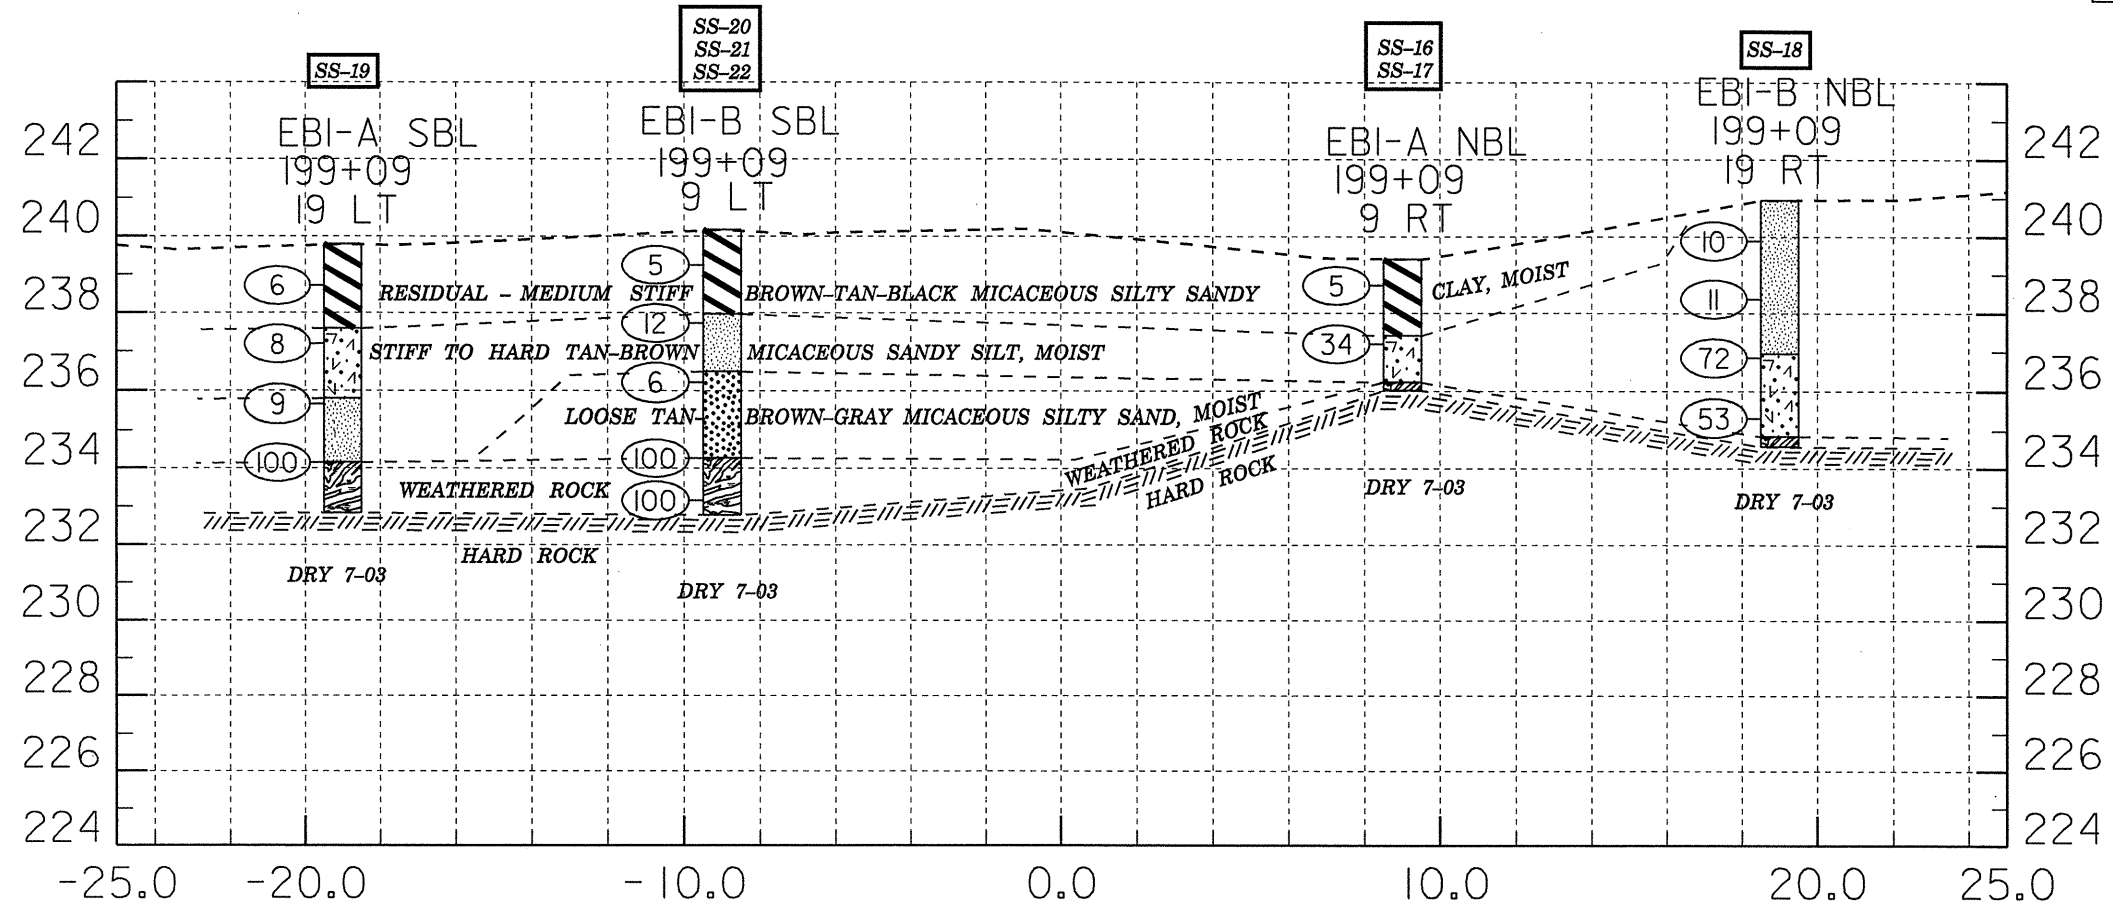

STATE	STATE PROJECT REFERENCE NO.	SHEET NO.	TOTAL SHEETS
N.C.	R-2206C	4	25
STATE PROJ. NO.	F.A. PROJ. NO.	DESCRIPTION	
8.1830501		P.E.	
		CONST.	

SECTION THROUGH END BENT 1



SECTION THROUGH END BENT 2

