


PLAN @ END BENT #1

*RADIAL DIMENSIONS
ARC OFFSETS ARE NEGLIGIBLE

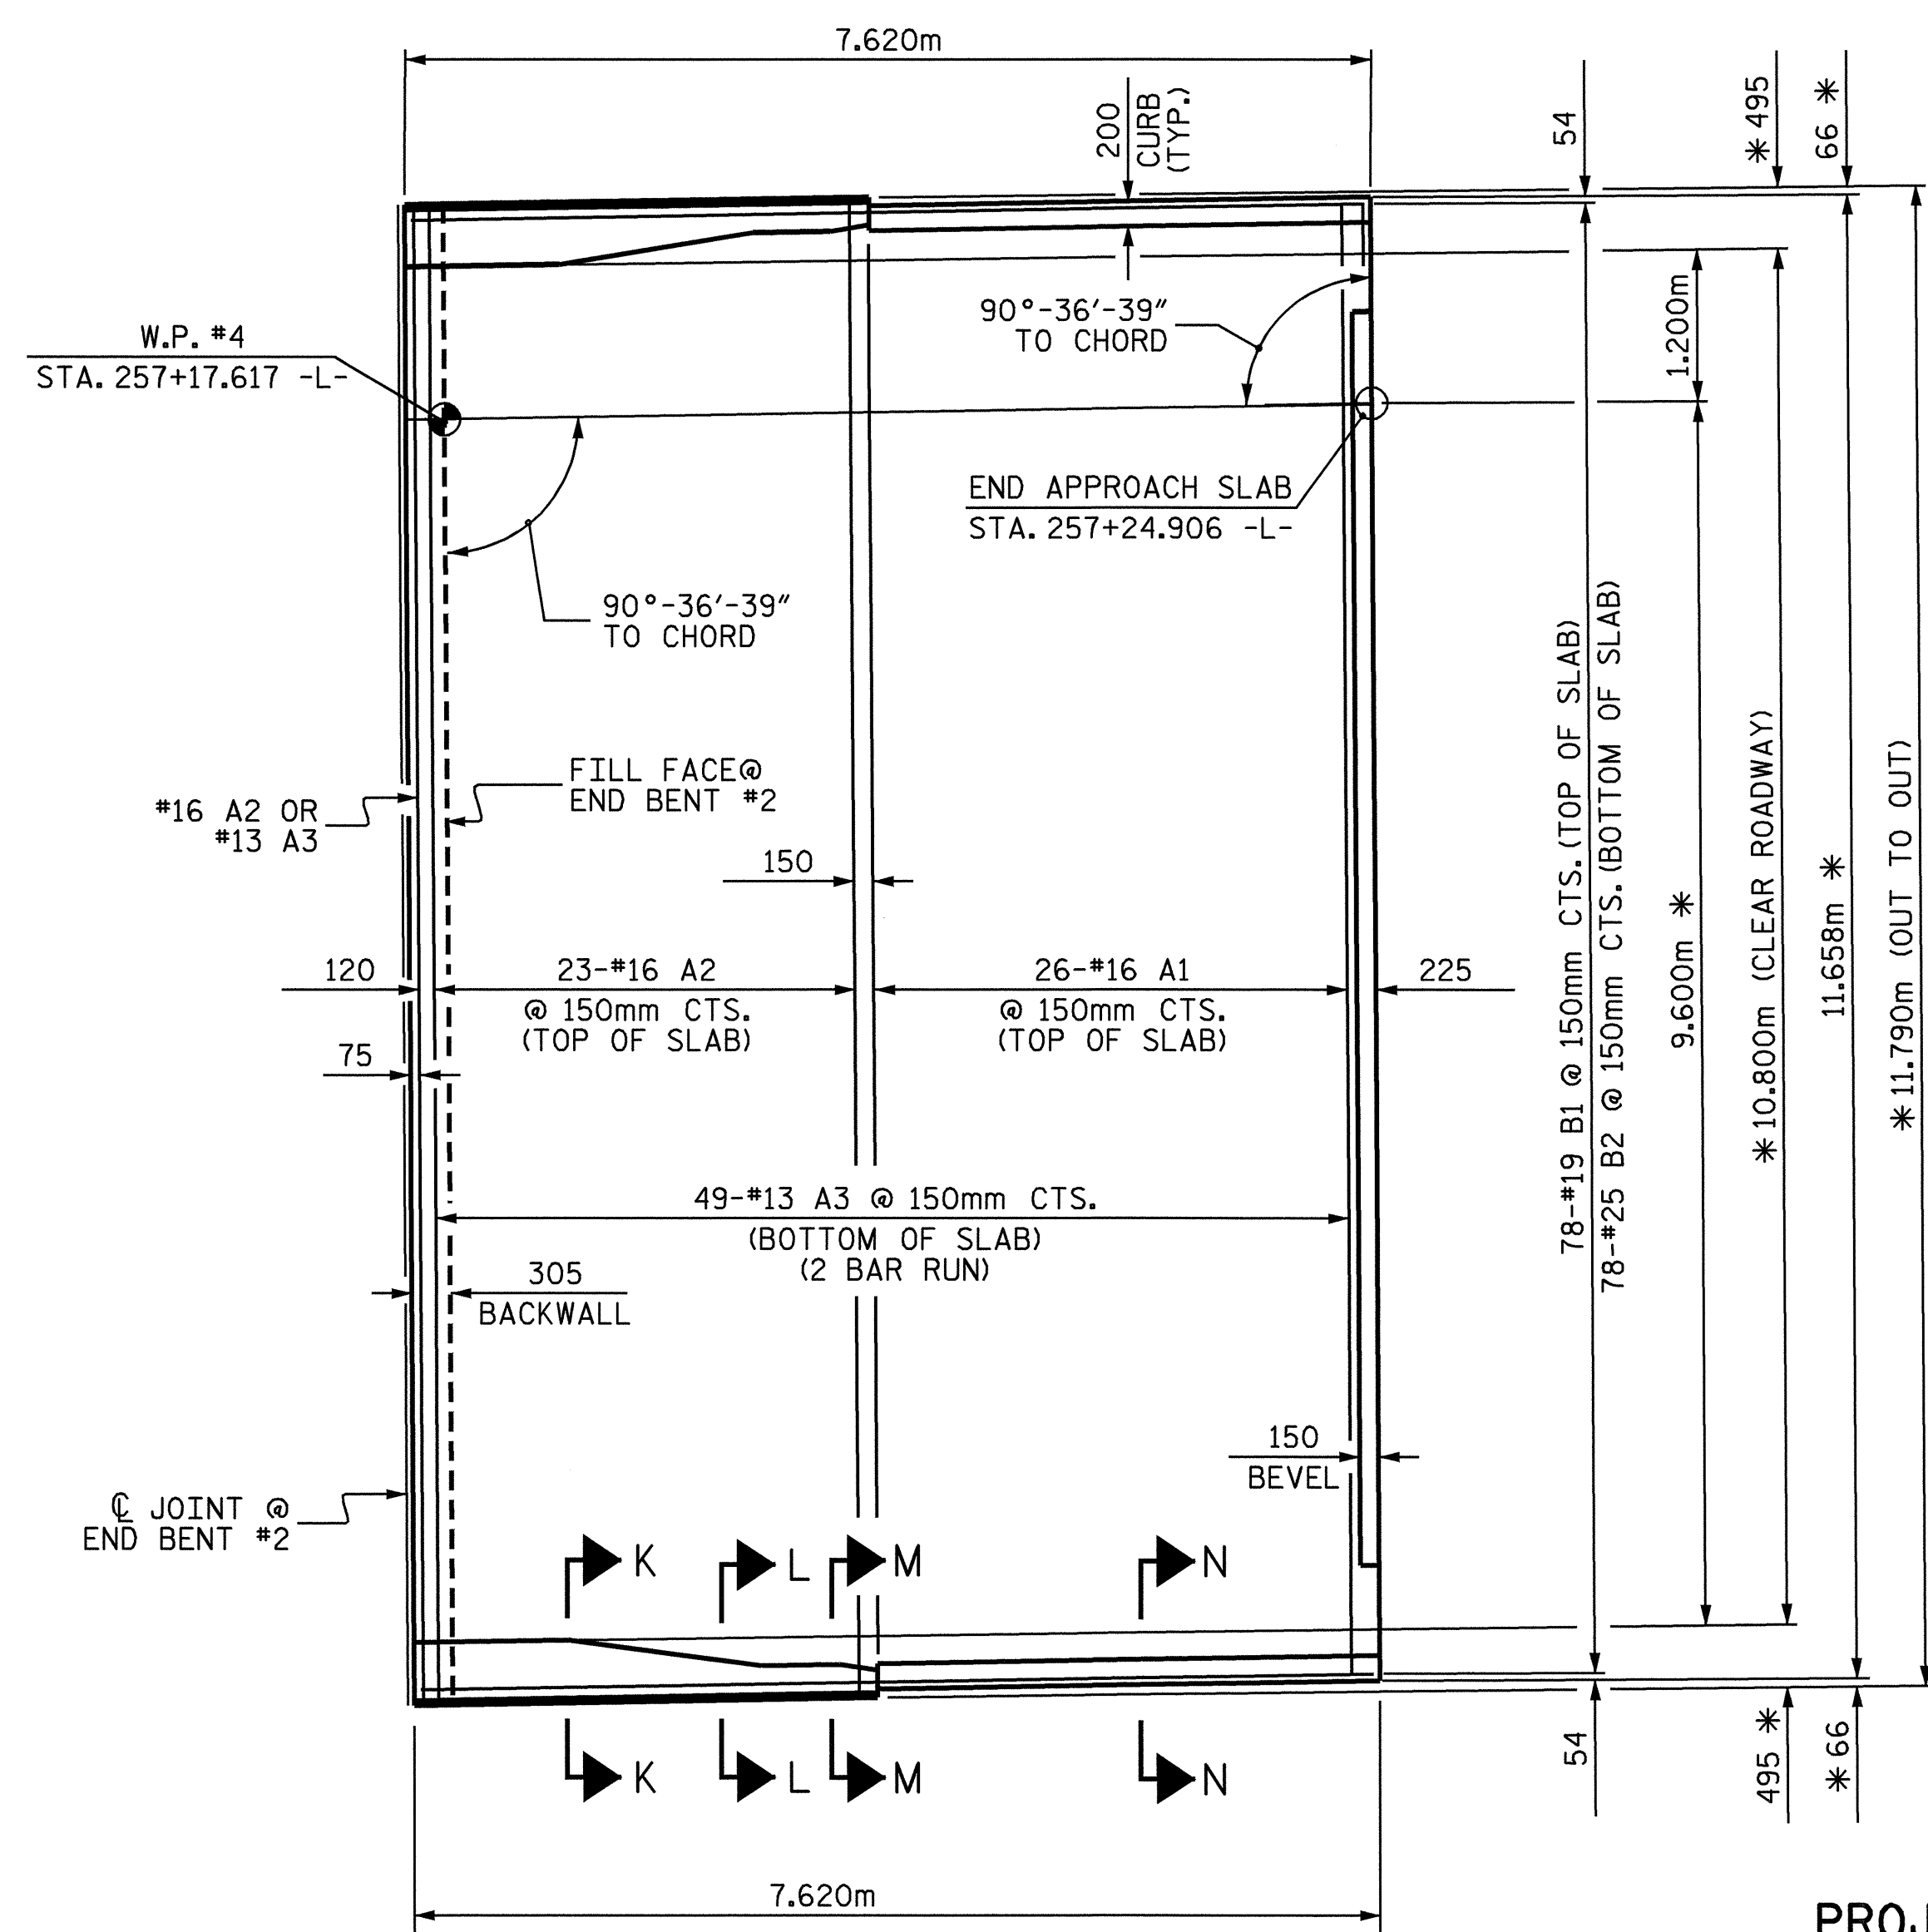

PLAN @ END BENT #2

PROJECT NO. R-2206C
LINCOLN-CATAWBA COUNTY
 STATION: 256+91.000 -L-

SHEET 1 OF 4



Emily E. Murray
9/10/04

STATE OF NORTH CAROLINA DEPARTMENT OF TRANSPORTATION RALEIGH					
BRIDGE APPROACH SLAB FOR RIGID PAVEMENT WITH BARRIER RAIL					
RIGHT LANE					
REVISIONS					
NO.	BY:	DATE:	NO.	BY:	DATE:
1			3		
2			4		
					SHEET NO. S-368
					TOTAL SHEETS 374

DRAWN BY : ZION J. RORIE DATE : 7/21/04
 CHECKED BY : P. ADKINS DATE : 7/04