




PLAN OF LEFT WING (W1)

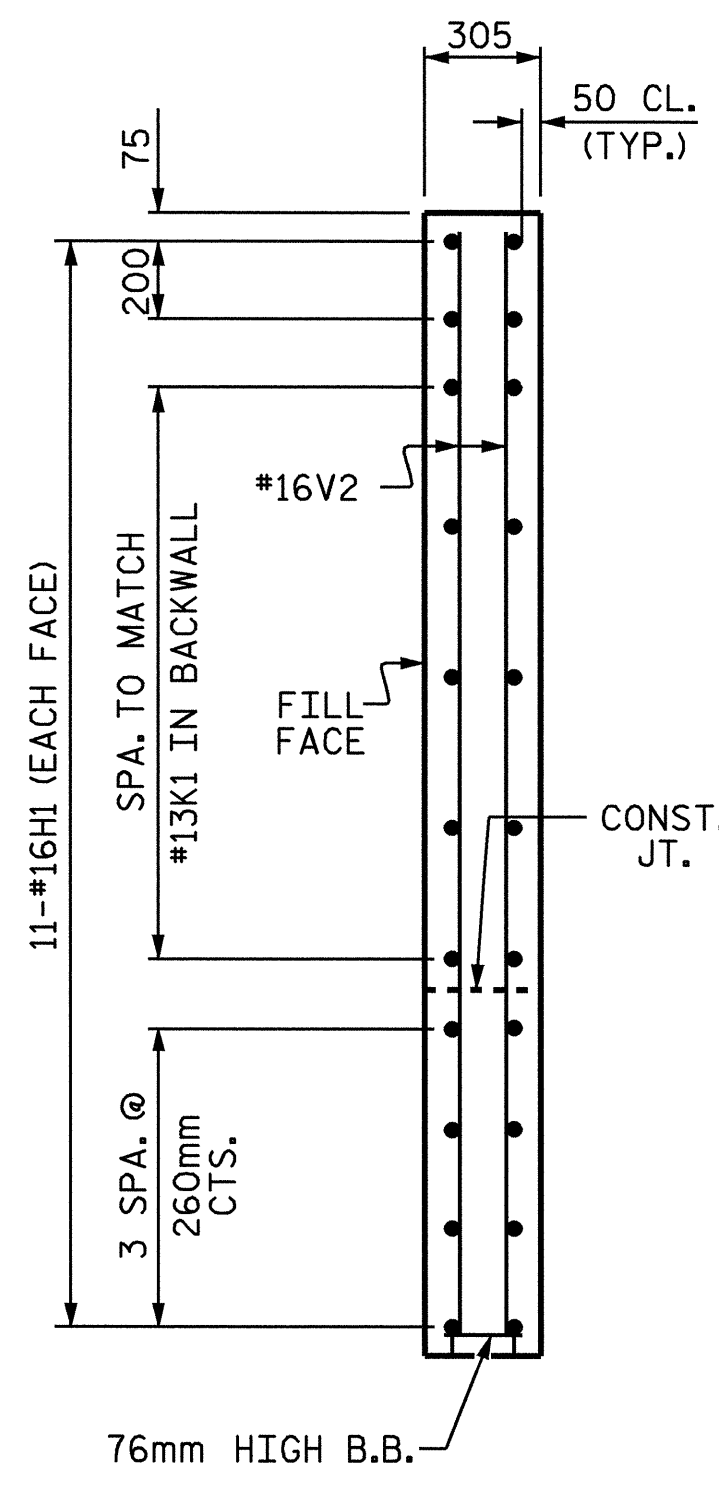


SECTION X-X

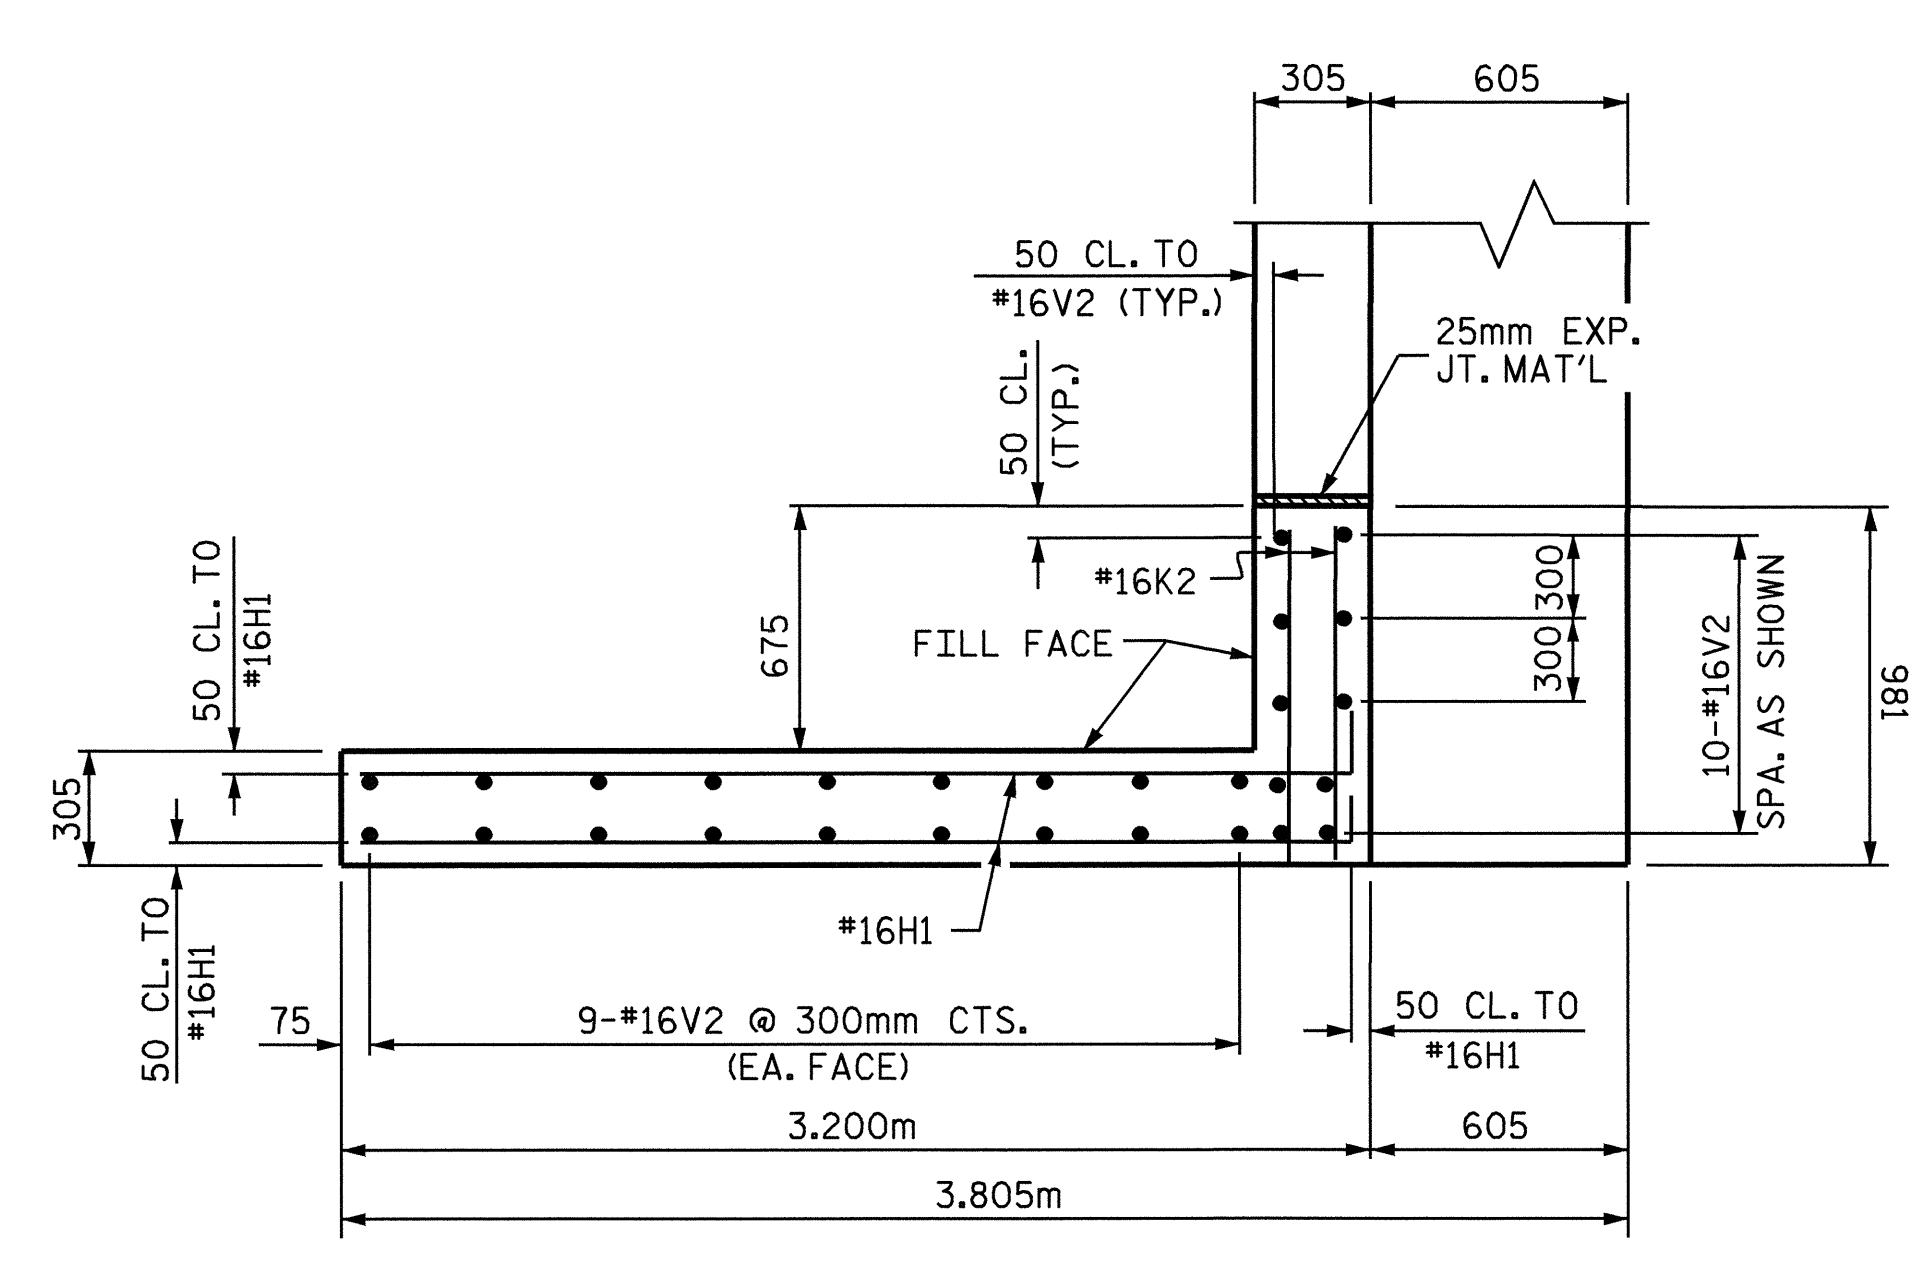


PLAN OF RIGHT WING (W2)

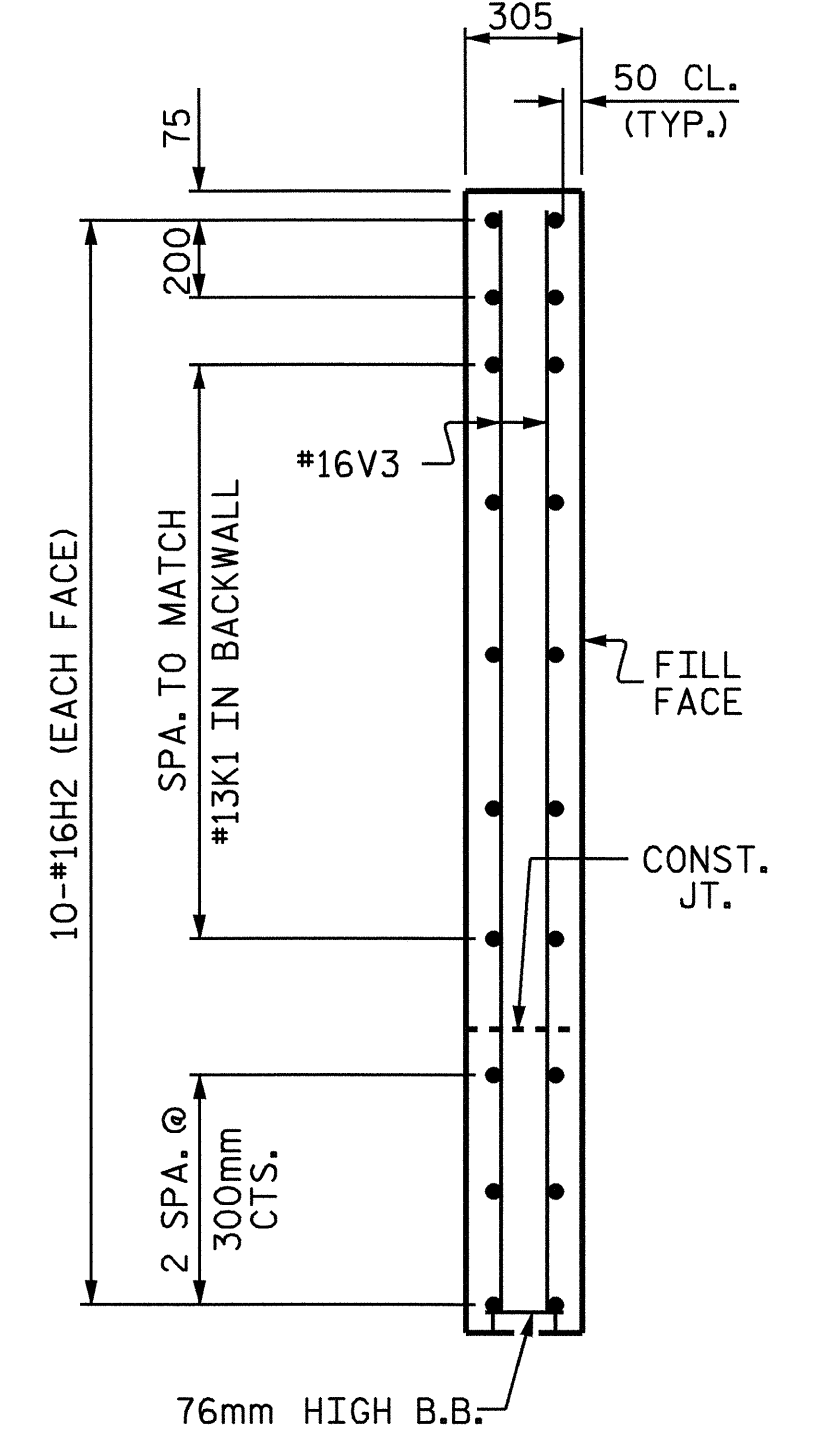

SECTION Y-Y

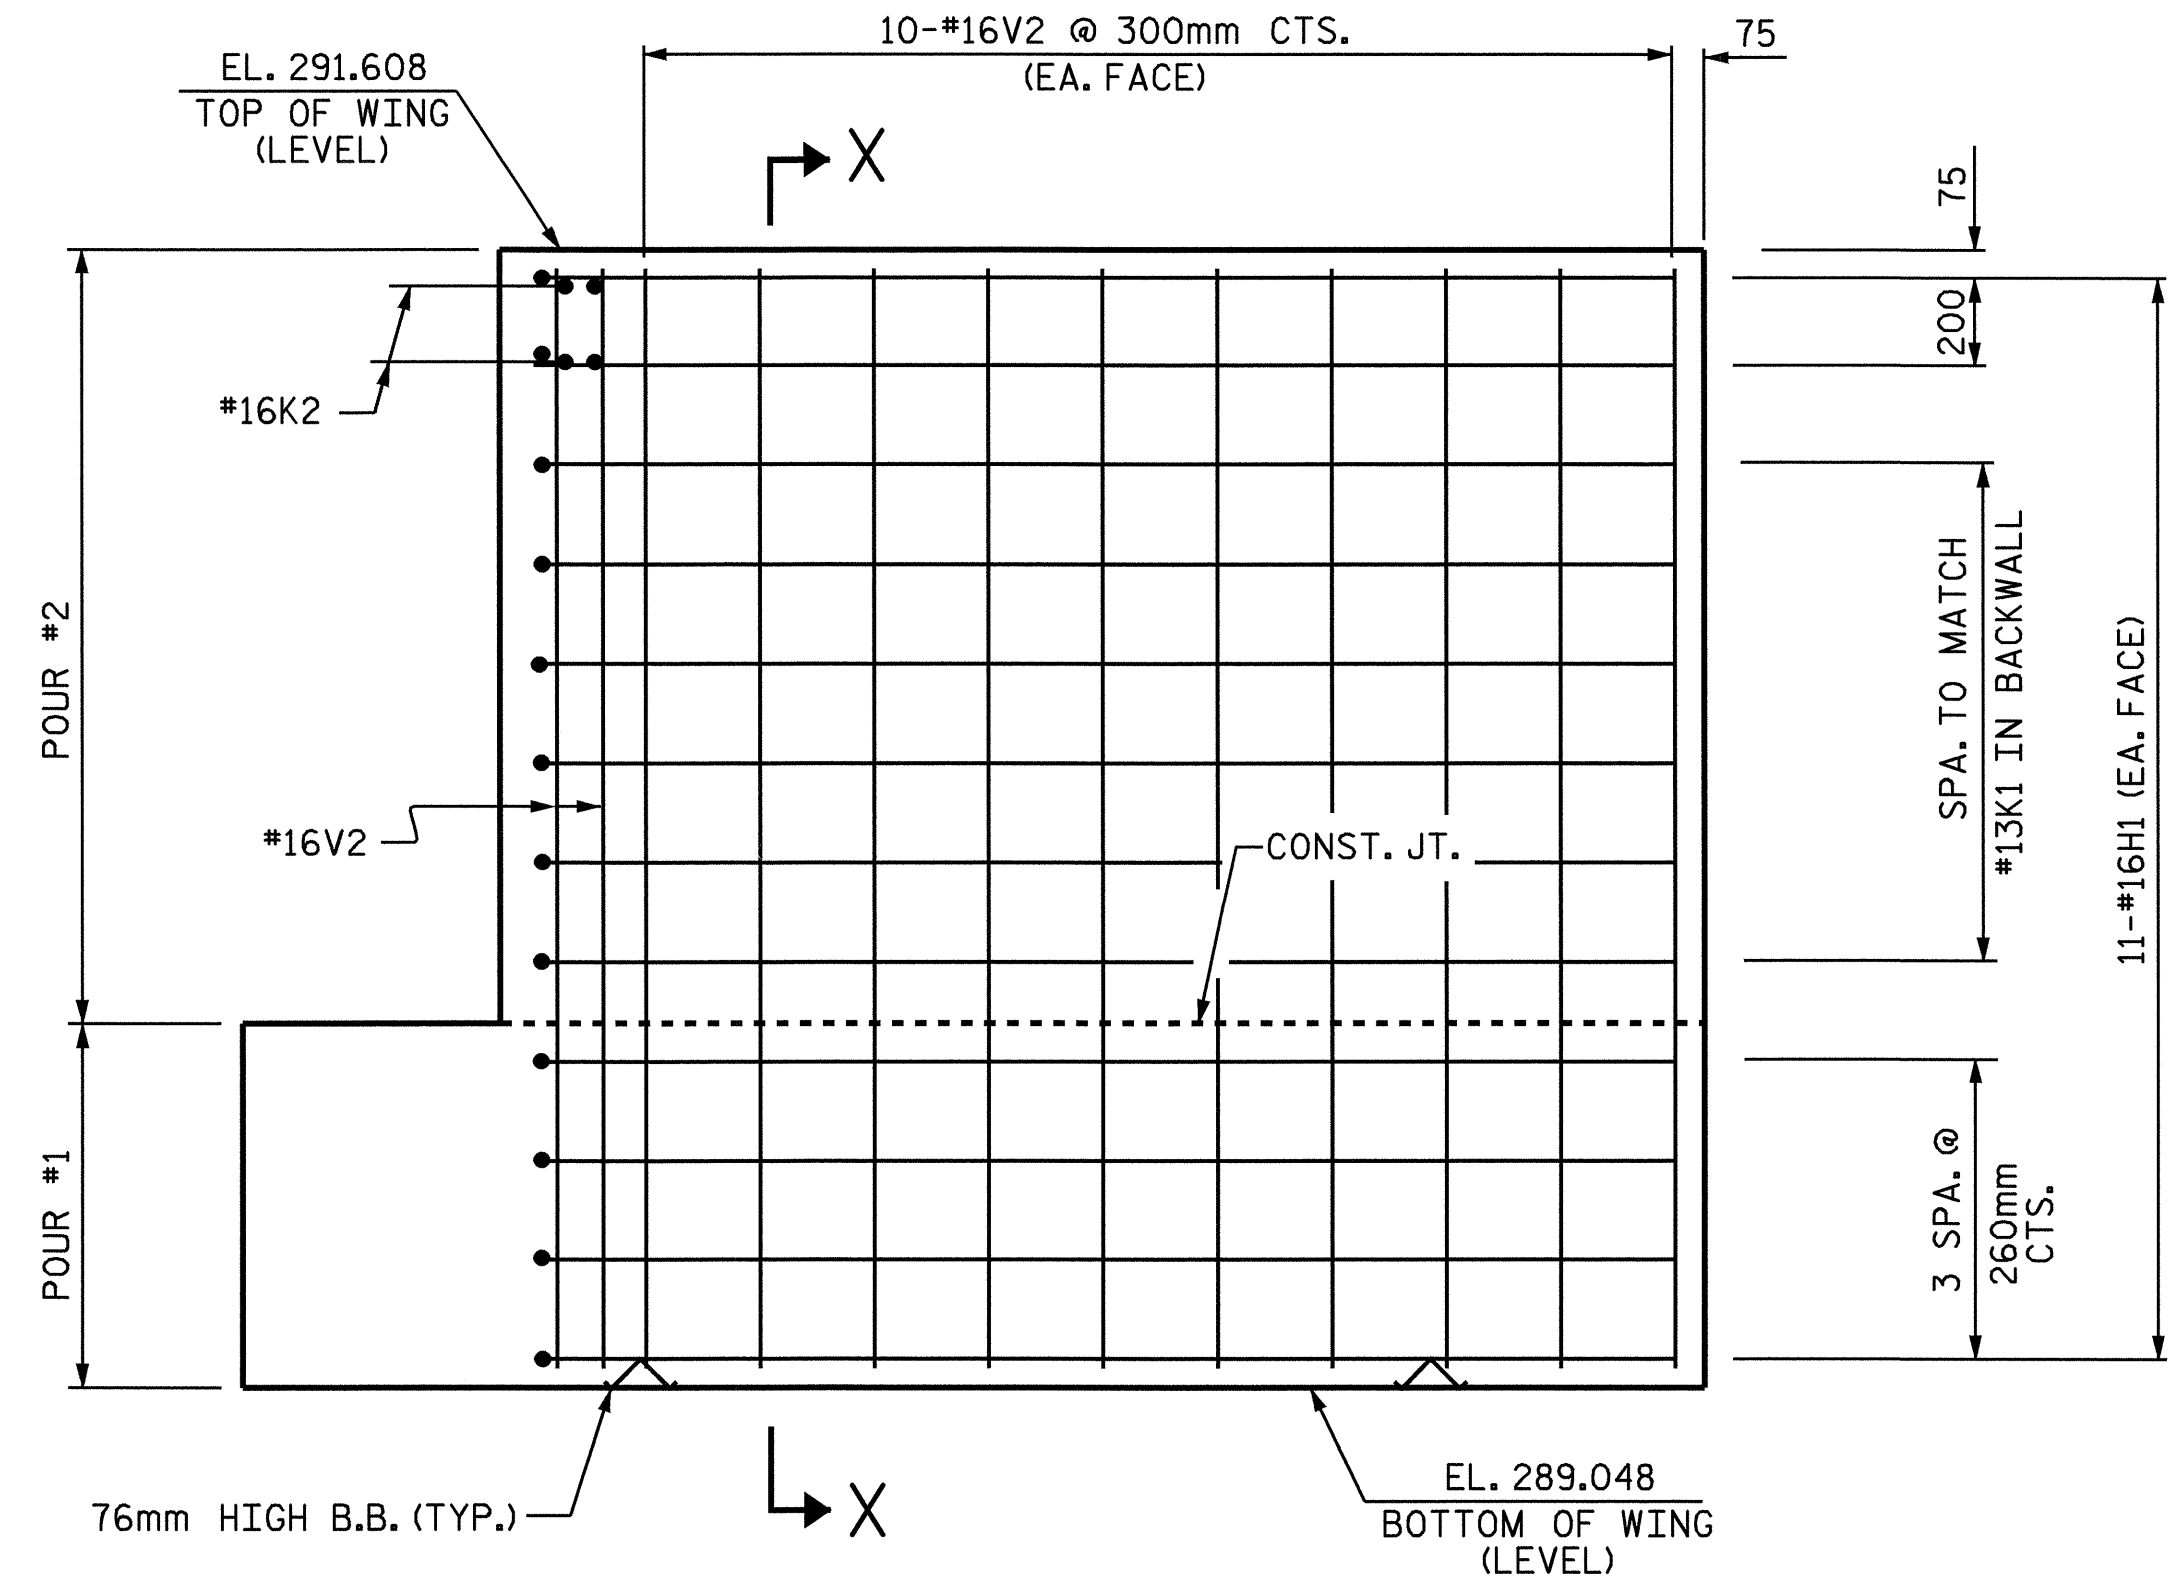

ELEVATION OF LEFT WING (W1)

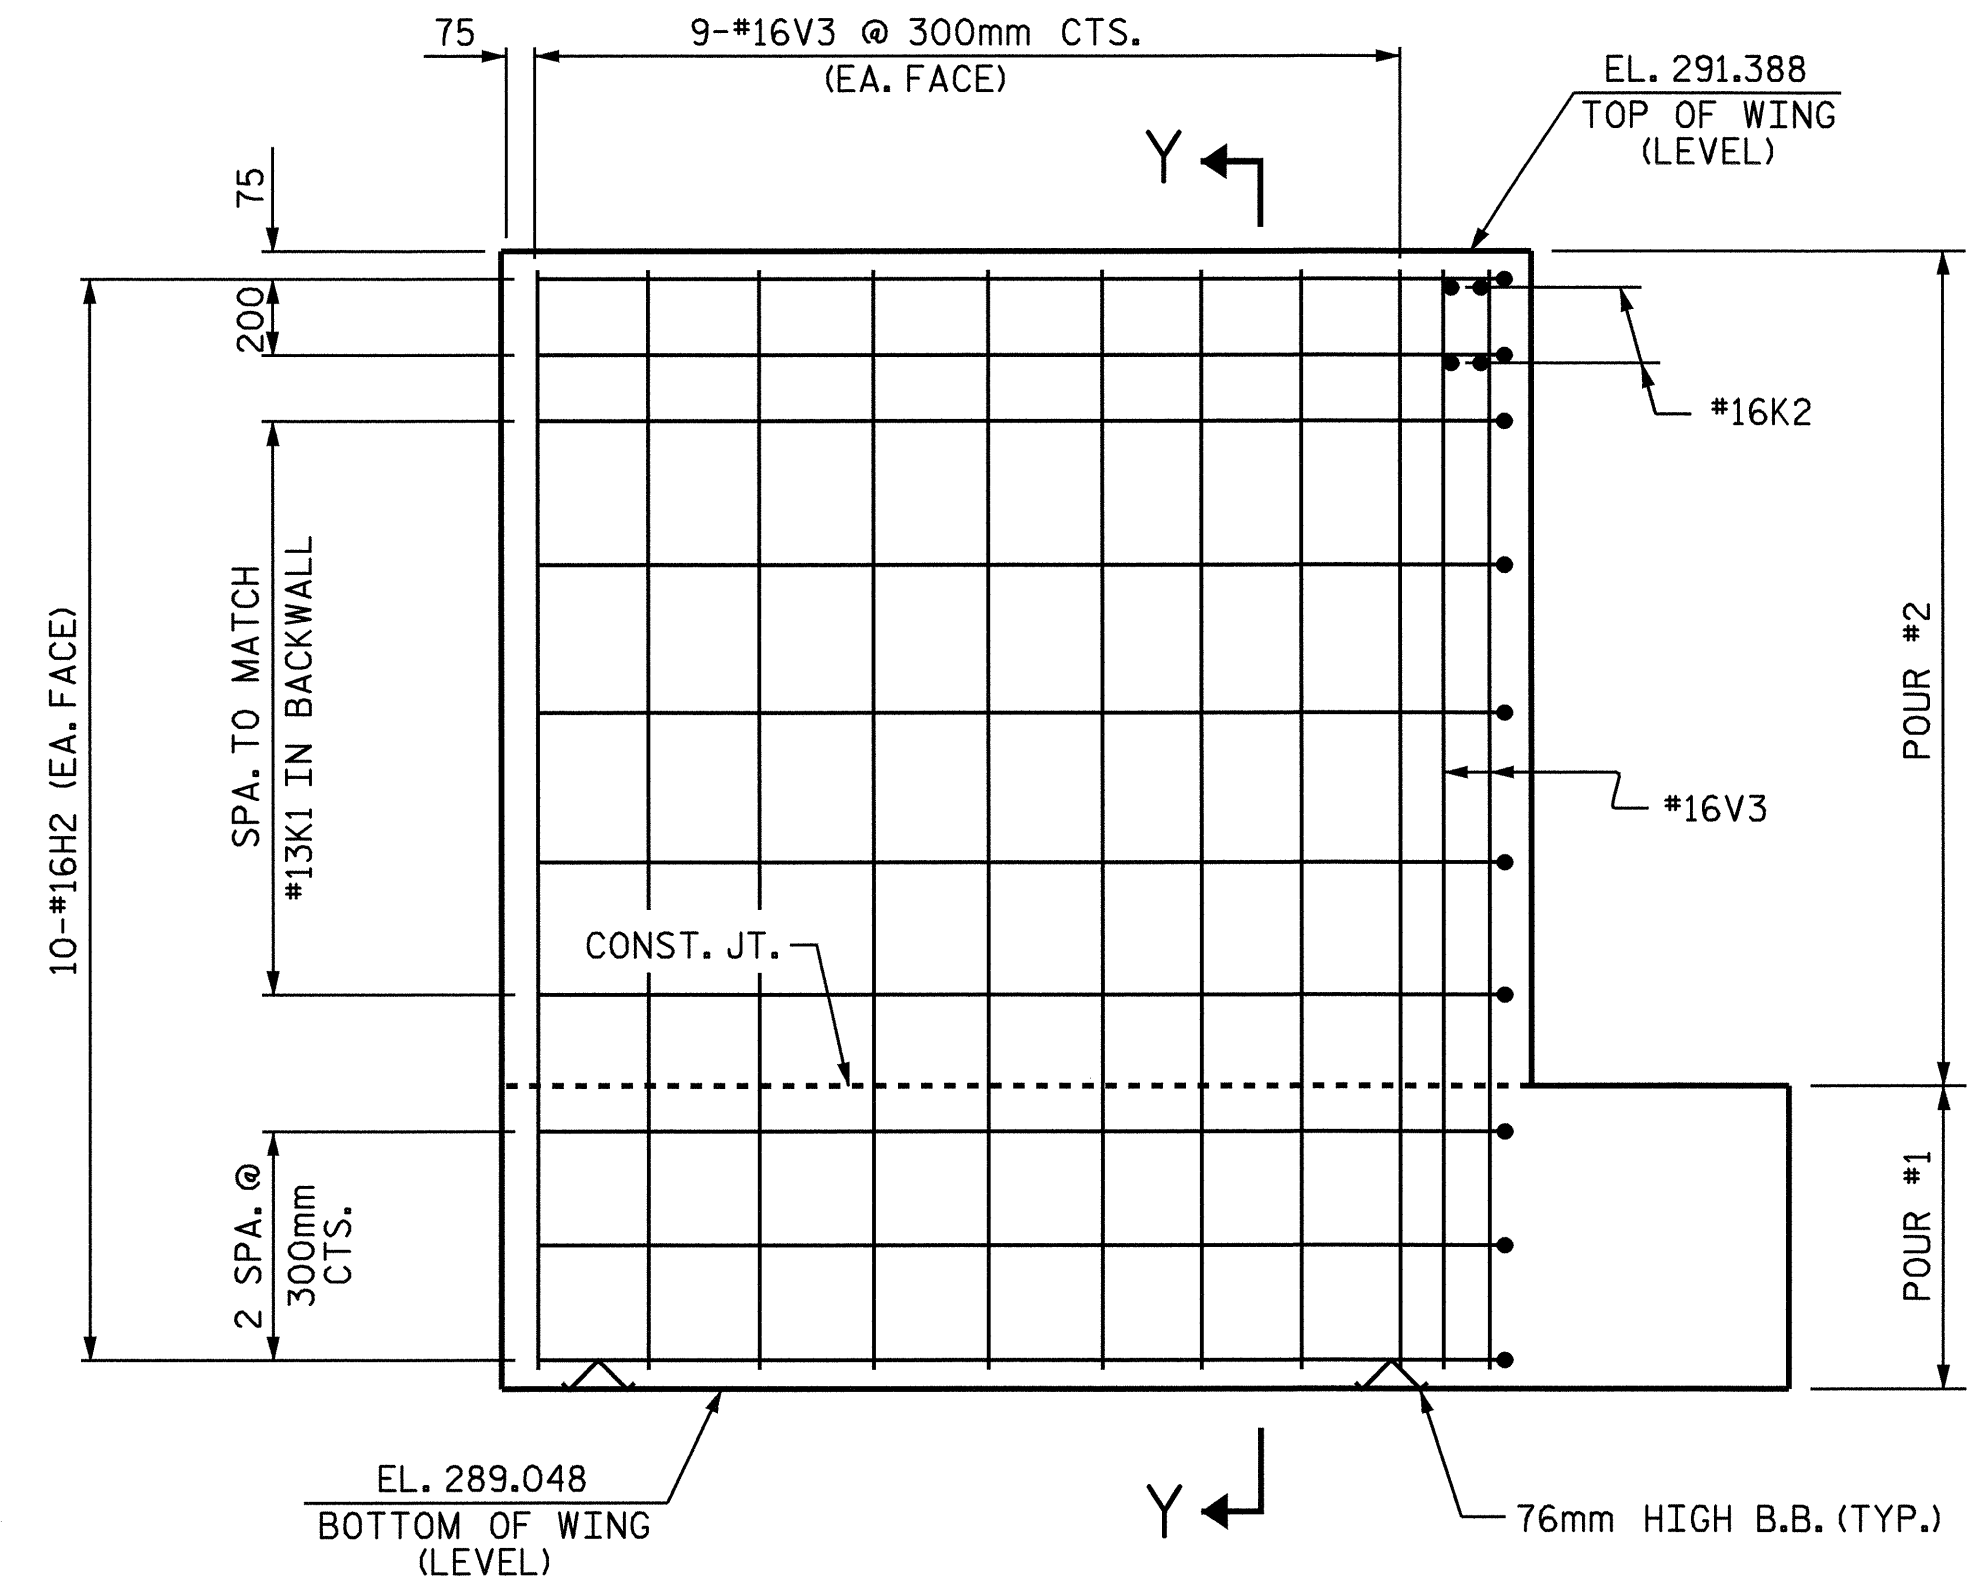

ELEVATION OF RIGHT WING (W2)

PROJECT NO. R-2206C  
 LINCOLN-CATAWBA COUNTY  
 STATION: 256+91.000 -L-

SHEET 2 OF 3  
 STATE OF NORTH CAROLINA  
 DEPARTMENT OF TRANSPORTATION  
 RALEIGH  
 SUBSTRUCTURE  
 END BENT #1  
 RIGHT LANE



DRAWN BY: M. M. PARSONS DATE: 2/9/04  
 CHECKED BY: C. MILLER DATE: 4/04

REVISIONS						SHEET NO.	
NO.	BY:	DATE:	NO.	BY:	DATE:	S-358	
1			3			TOTAL SHEETS	
2			4			374	