




PLAN OF LEFT WING (W1)

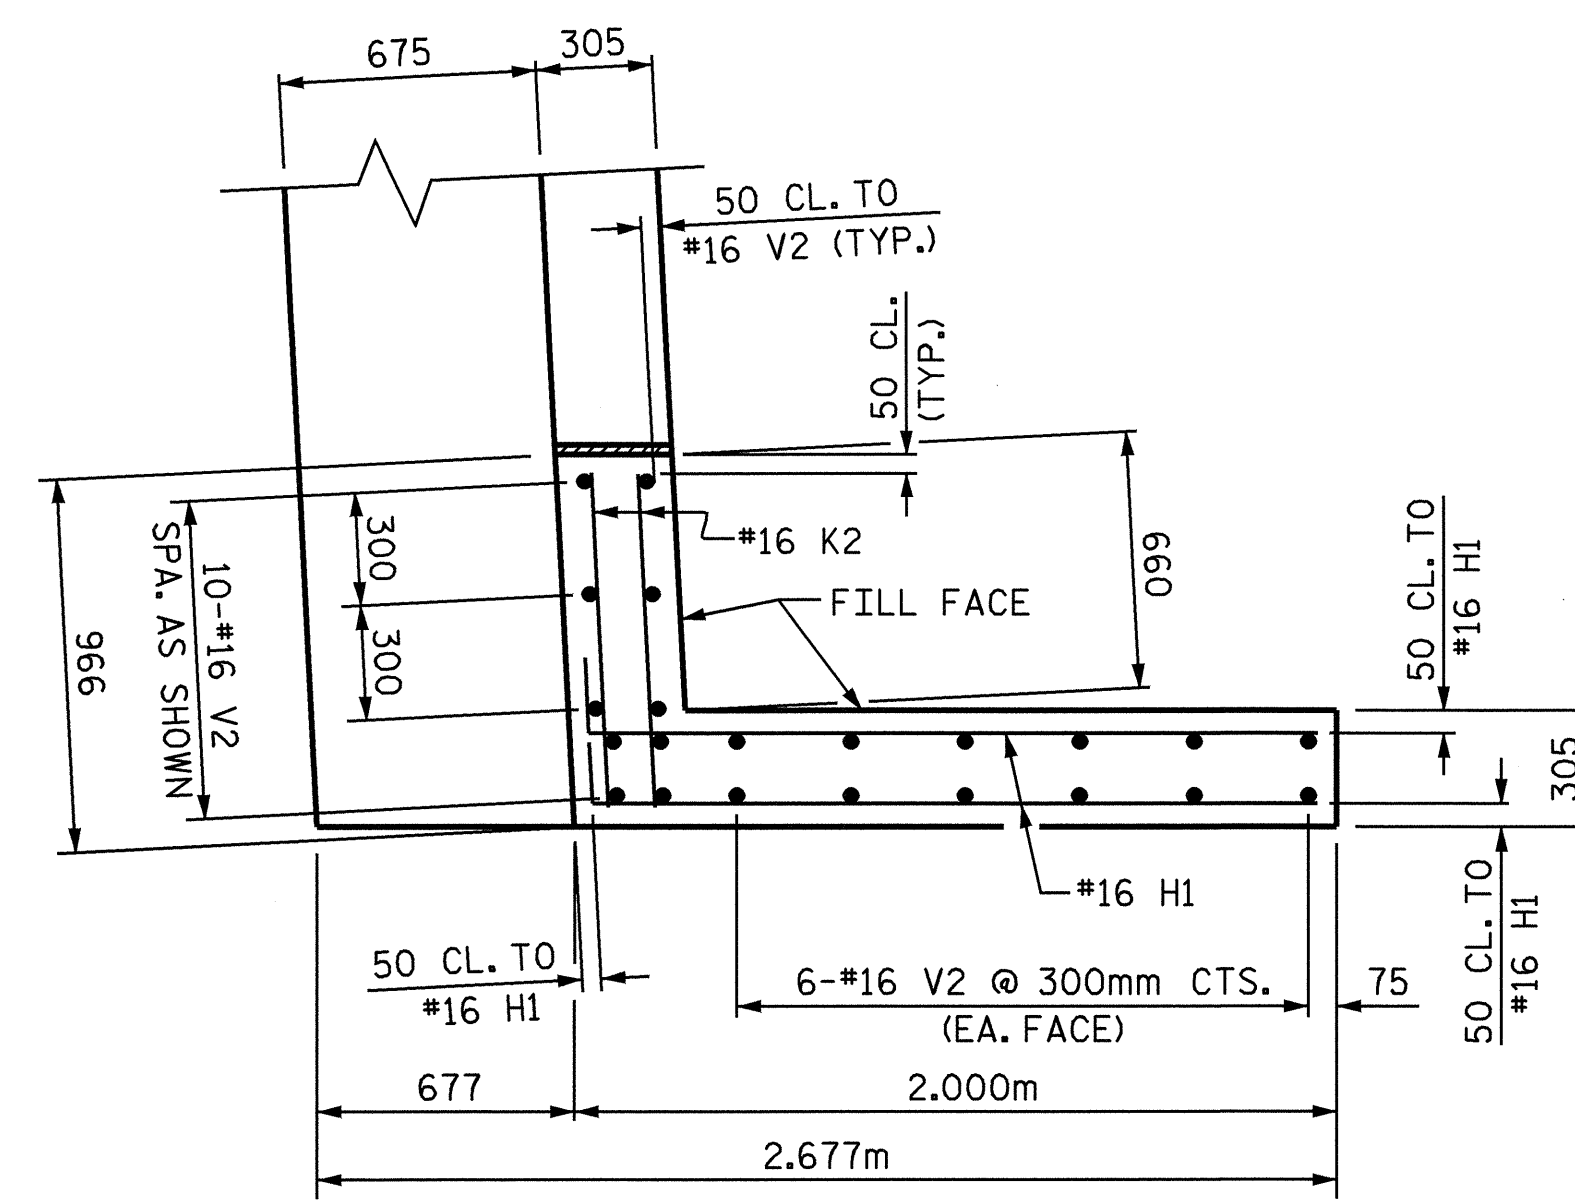


PLAN OF RIGHT WING (W2)

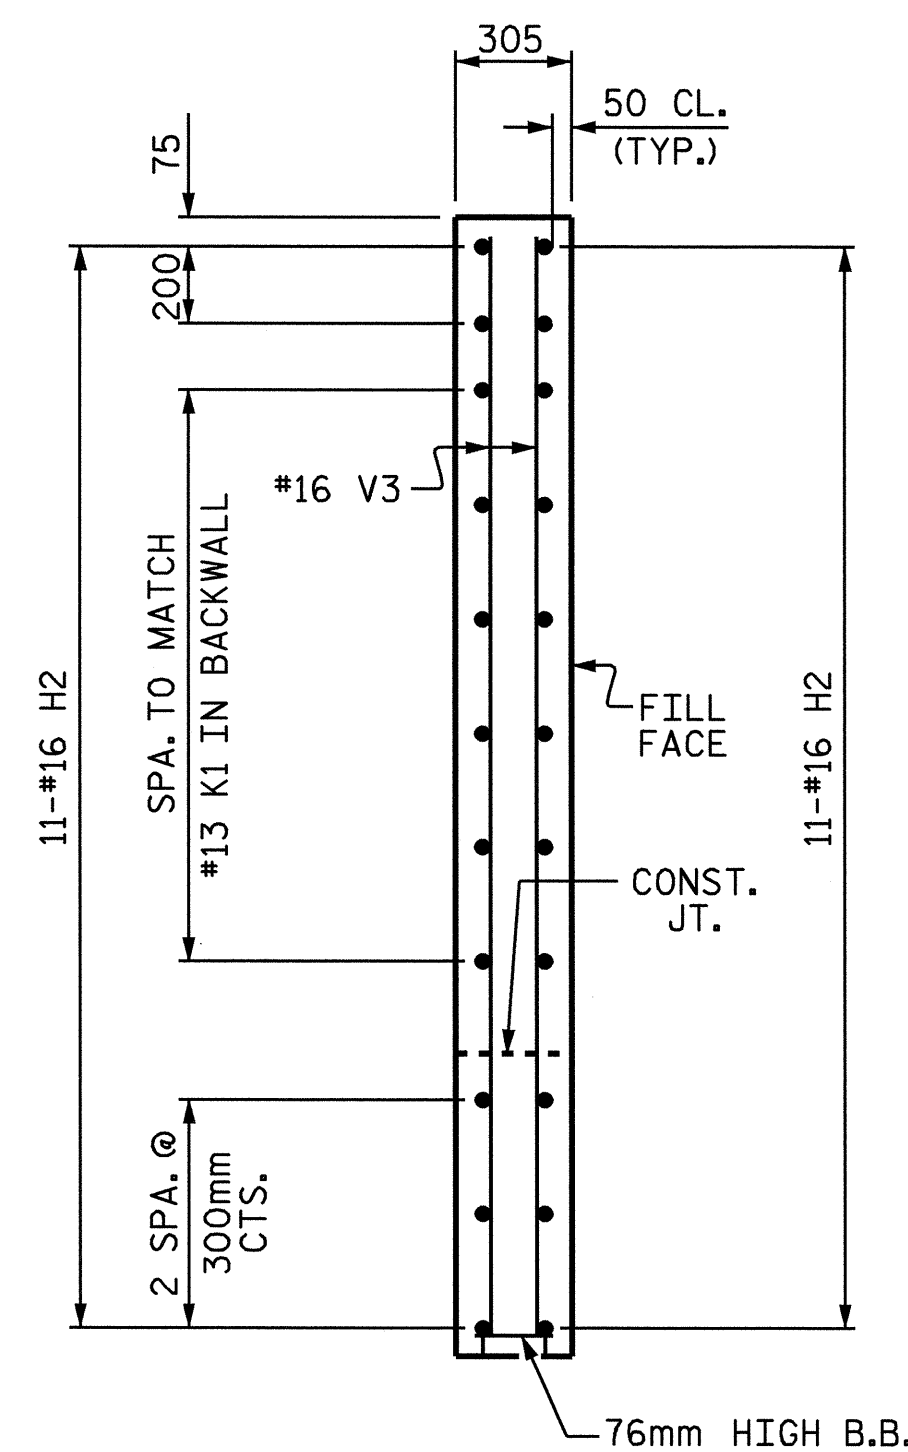


SECTION X-X

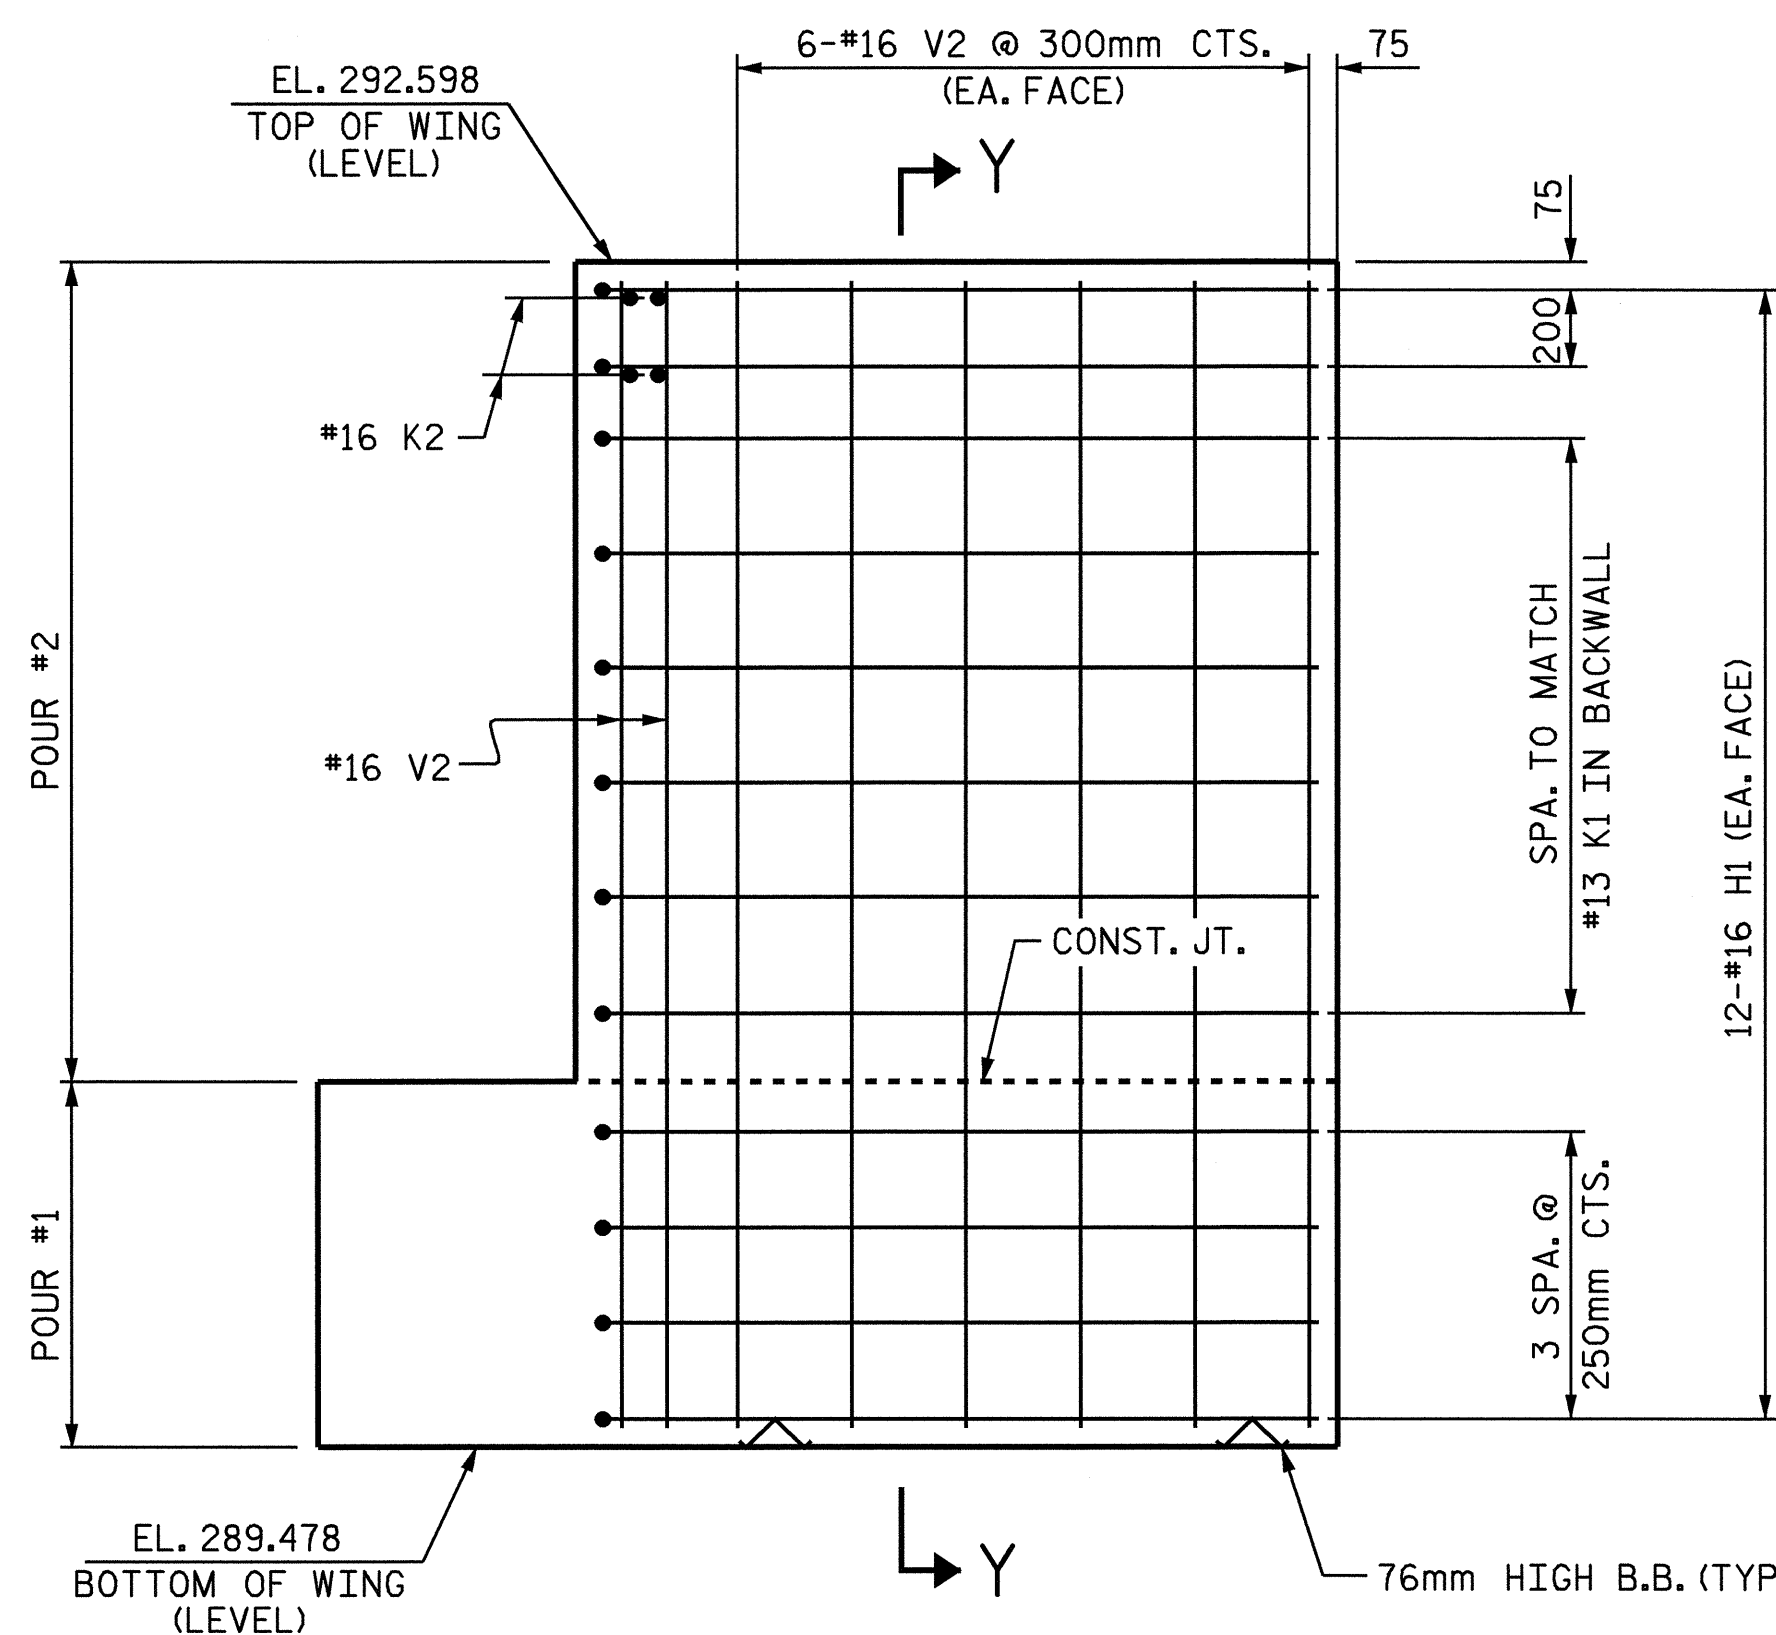

ELEVATION OF RIGHT WING (W2)

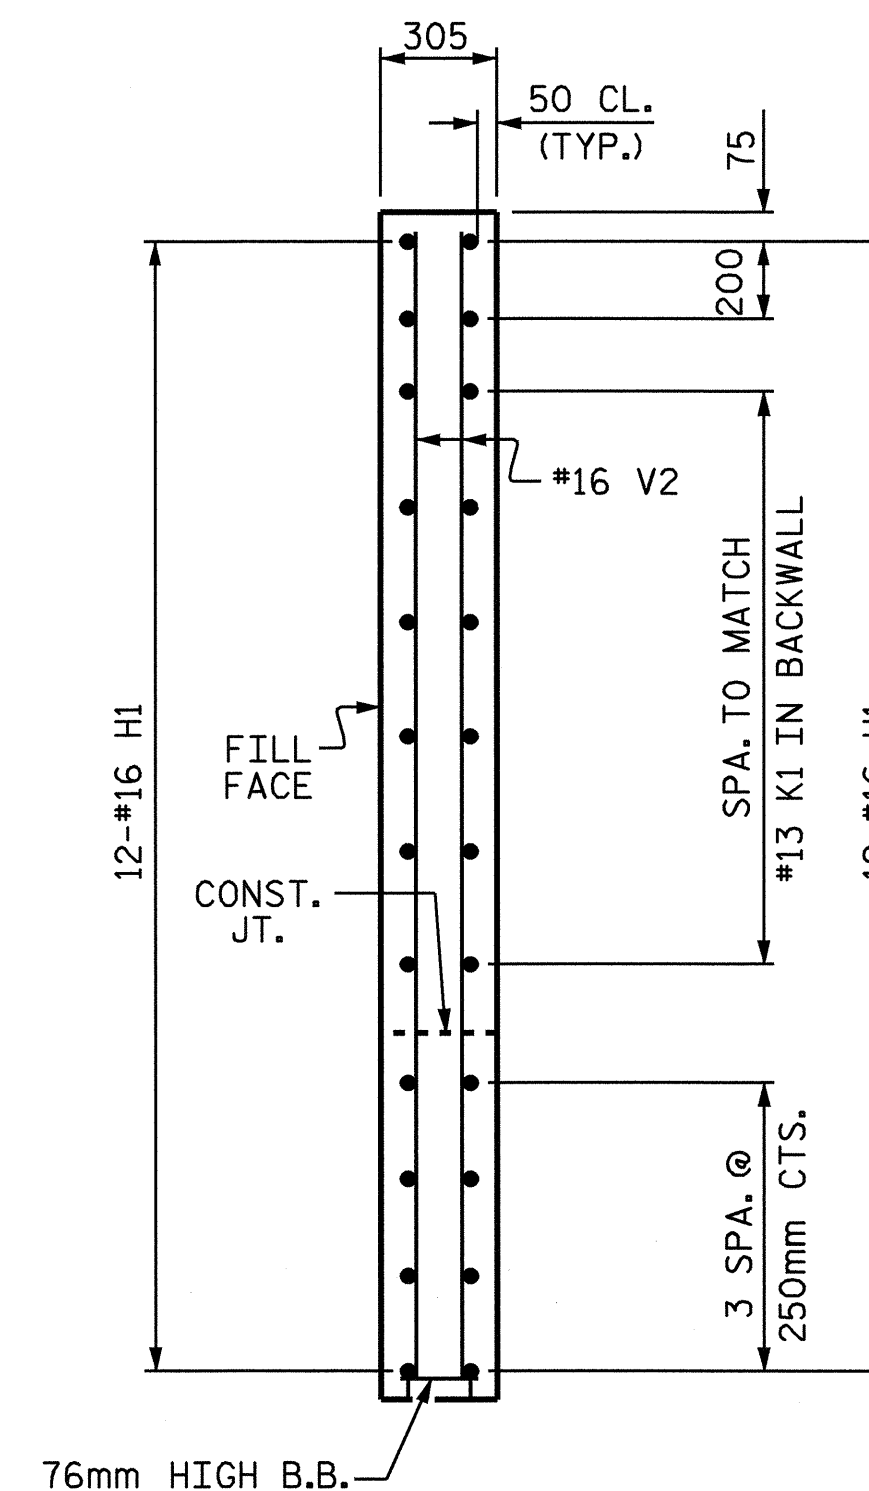

SECTION Y-Y

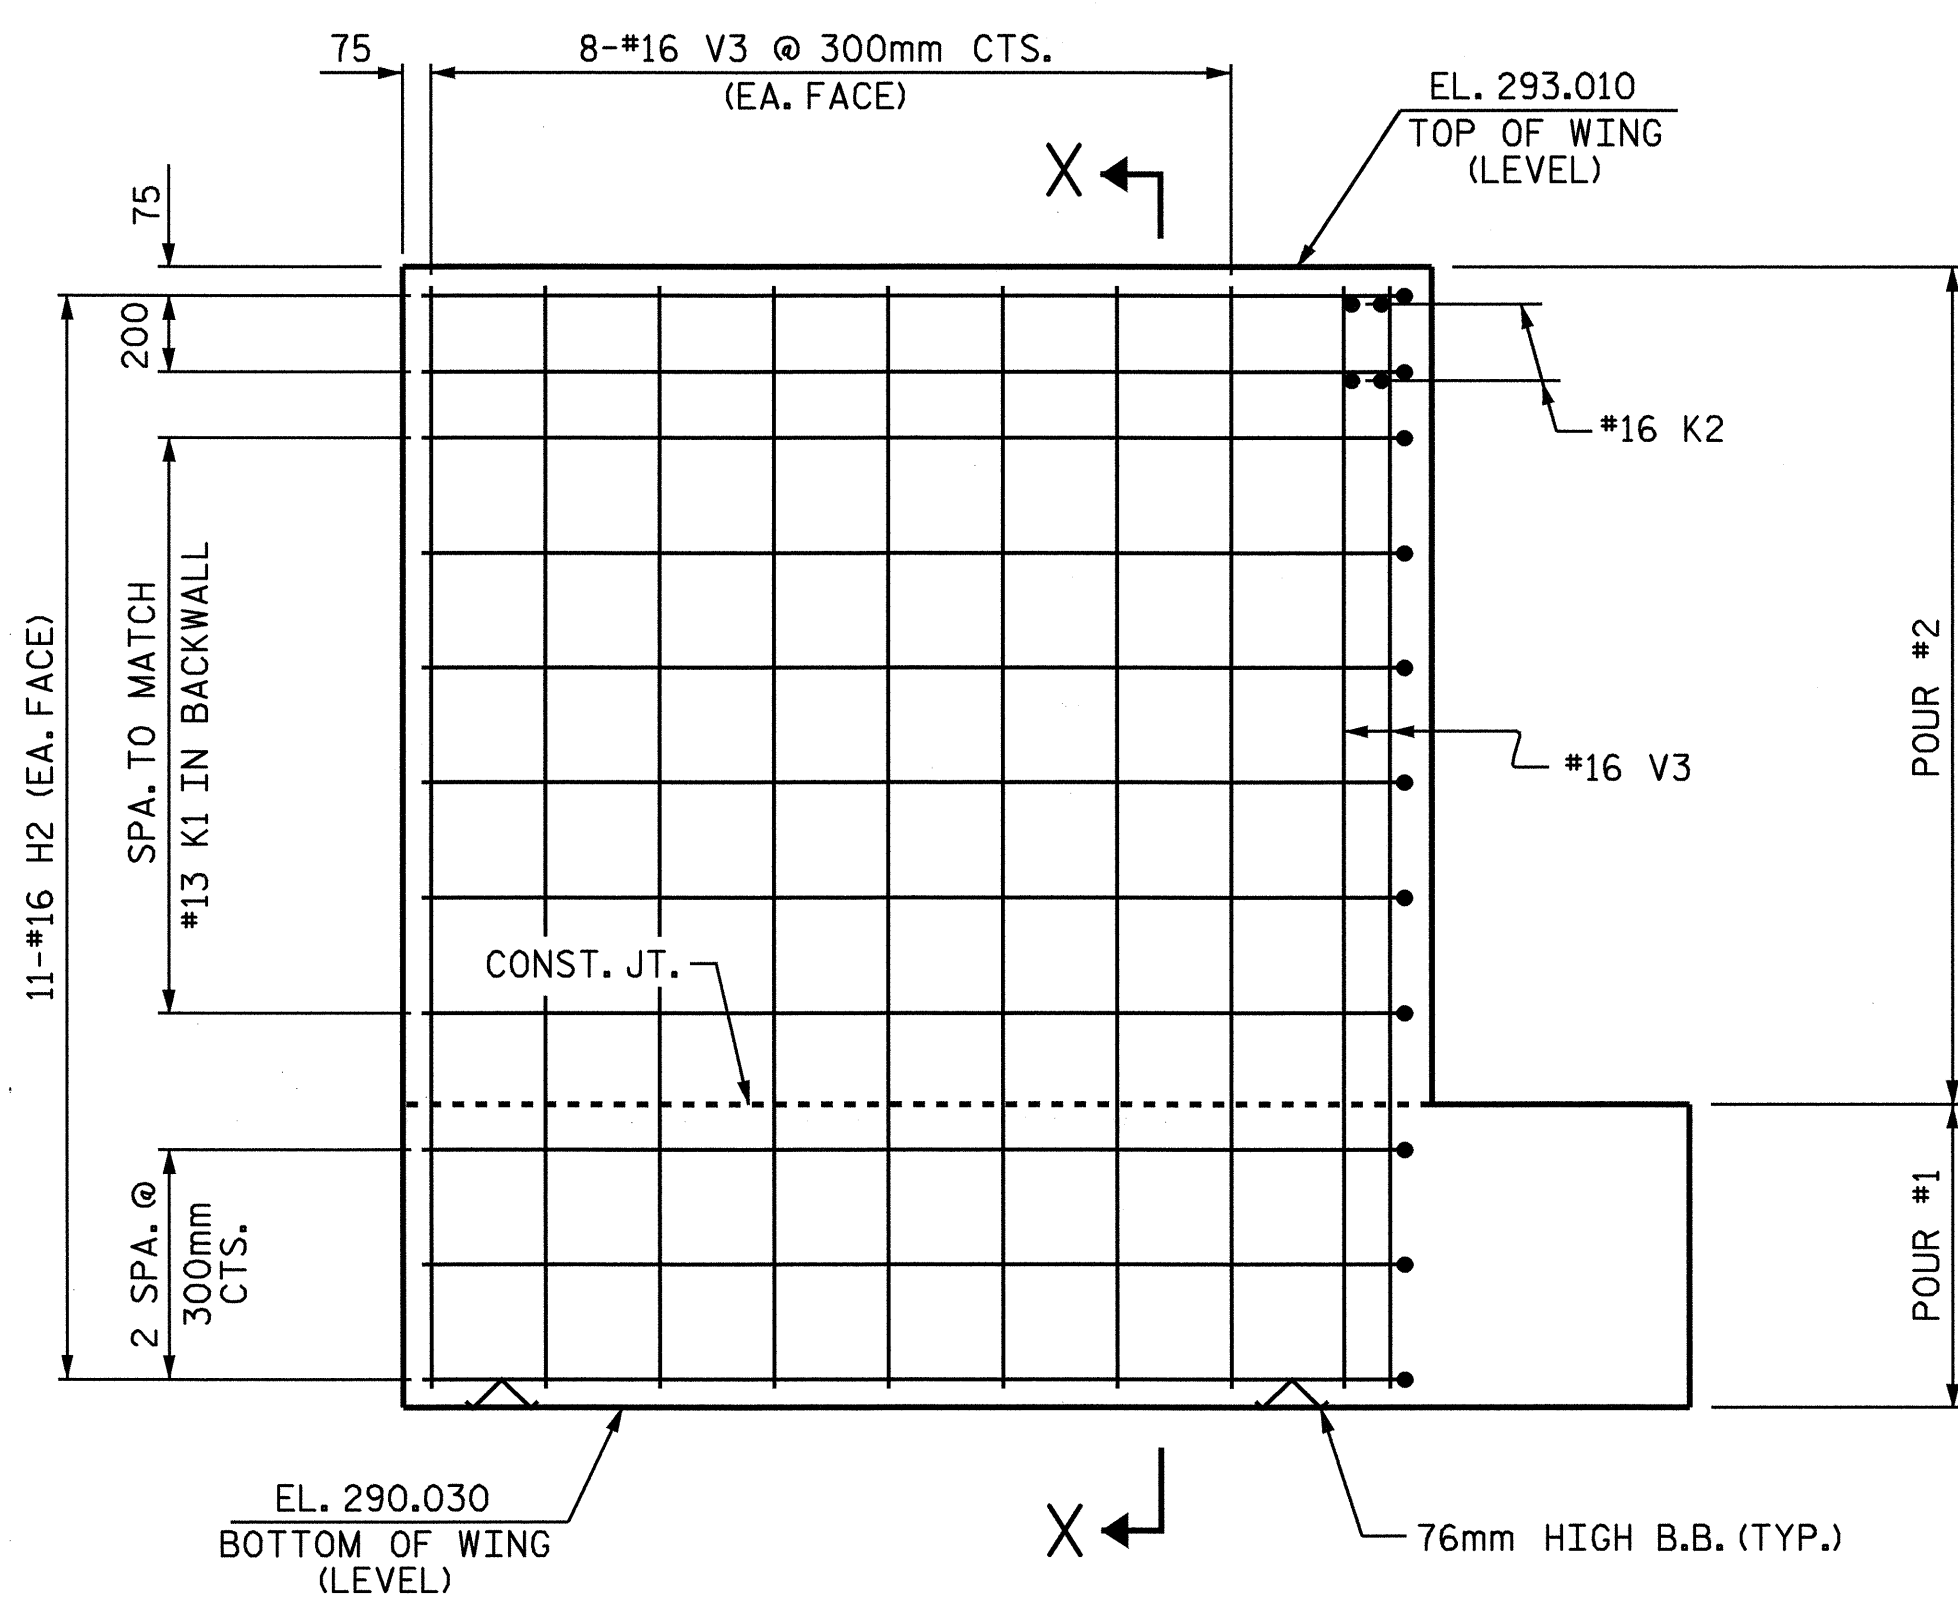

ELEVATION OF LEFT WING (W1)

PROJECT NO. R-2206C
 LINCOLN-CATAWBA COUNTY
 STATION: 237+97.199 -L-

SHEET 2 OF 3

STATE OF NORTH CAROLINA
 DEPARTMENT OF TRANSPORTATION
 RALEIGH

SUBSTRUCTURE
 END BENT #2
 RIGHT LANE



Emily E. Mery
 9/10/04

REVISIONS

NO.	BY:	DATE:	NO.	BY:	DATE:
1			3		
2			4		

SHEET NO.
 5-246
 TOTAL SHEETS
 374

DRAWN BY: T.L. AVERETTE DATE: 10-03
 CHECKED BY: W.D. CRUTCHER DATE: 02-04

09-SEP-2004 08:52
 W:\squadqr\2206c\Final Plans\Str. 4\R2206C_SD_EL.04.dgn
 padkins

STR. #4