

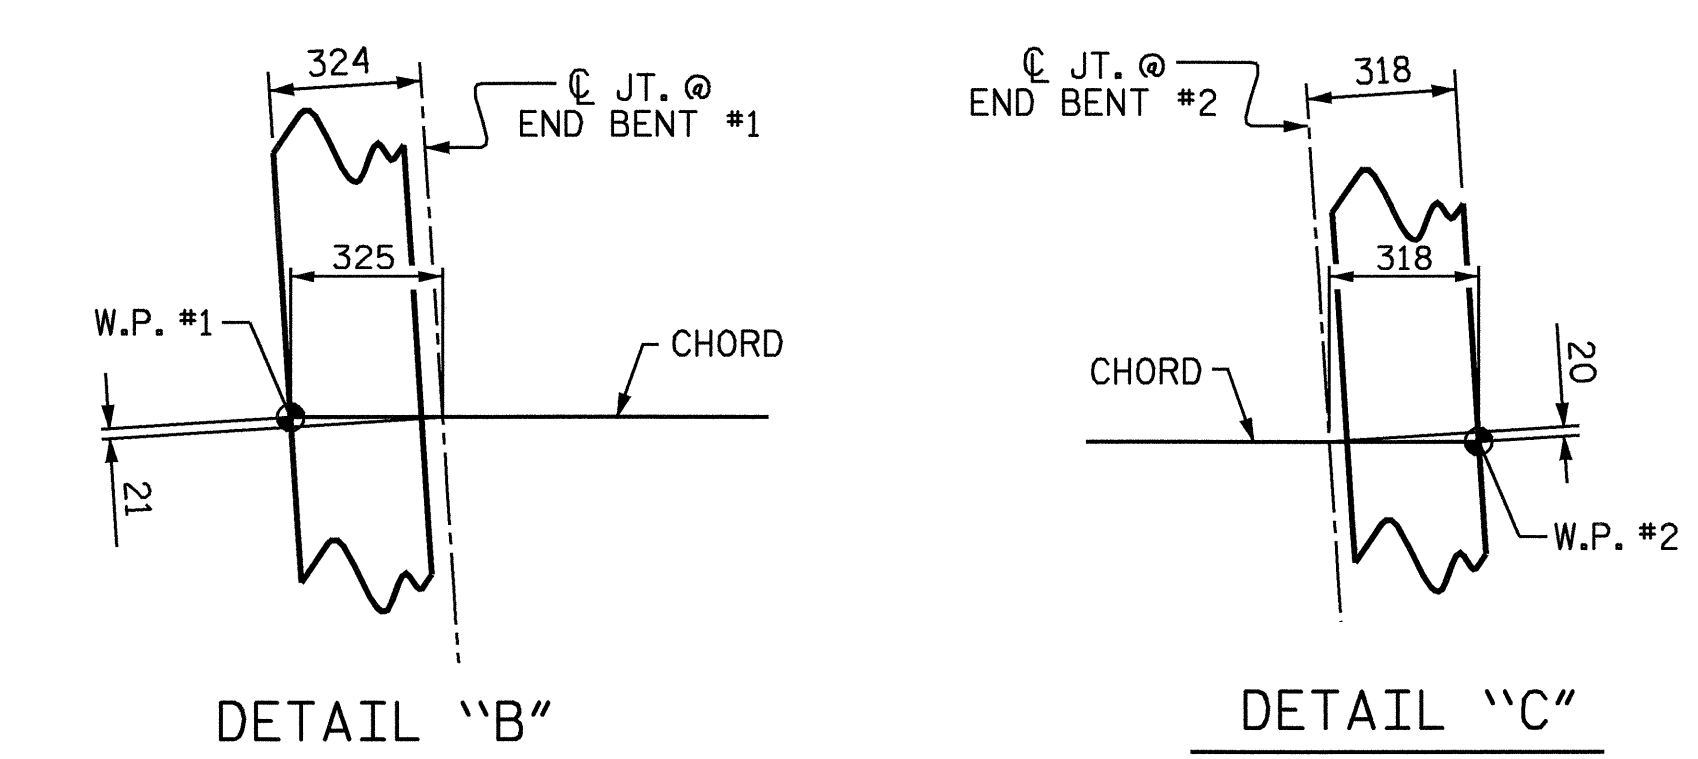


PLAN OF SPAN "A"
 * RADIAL DIMENSION

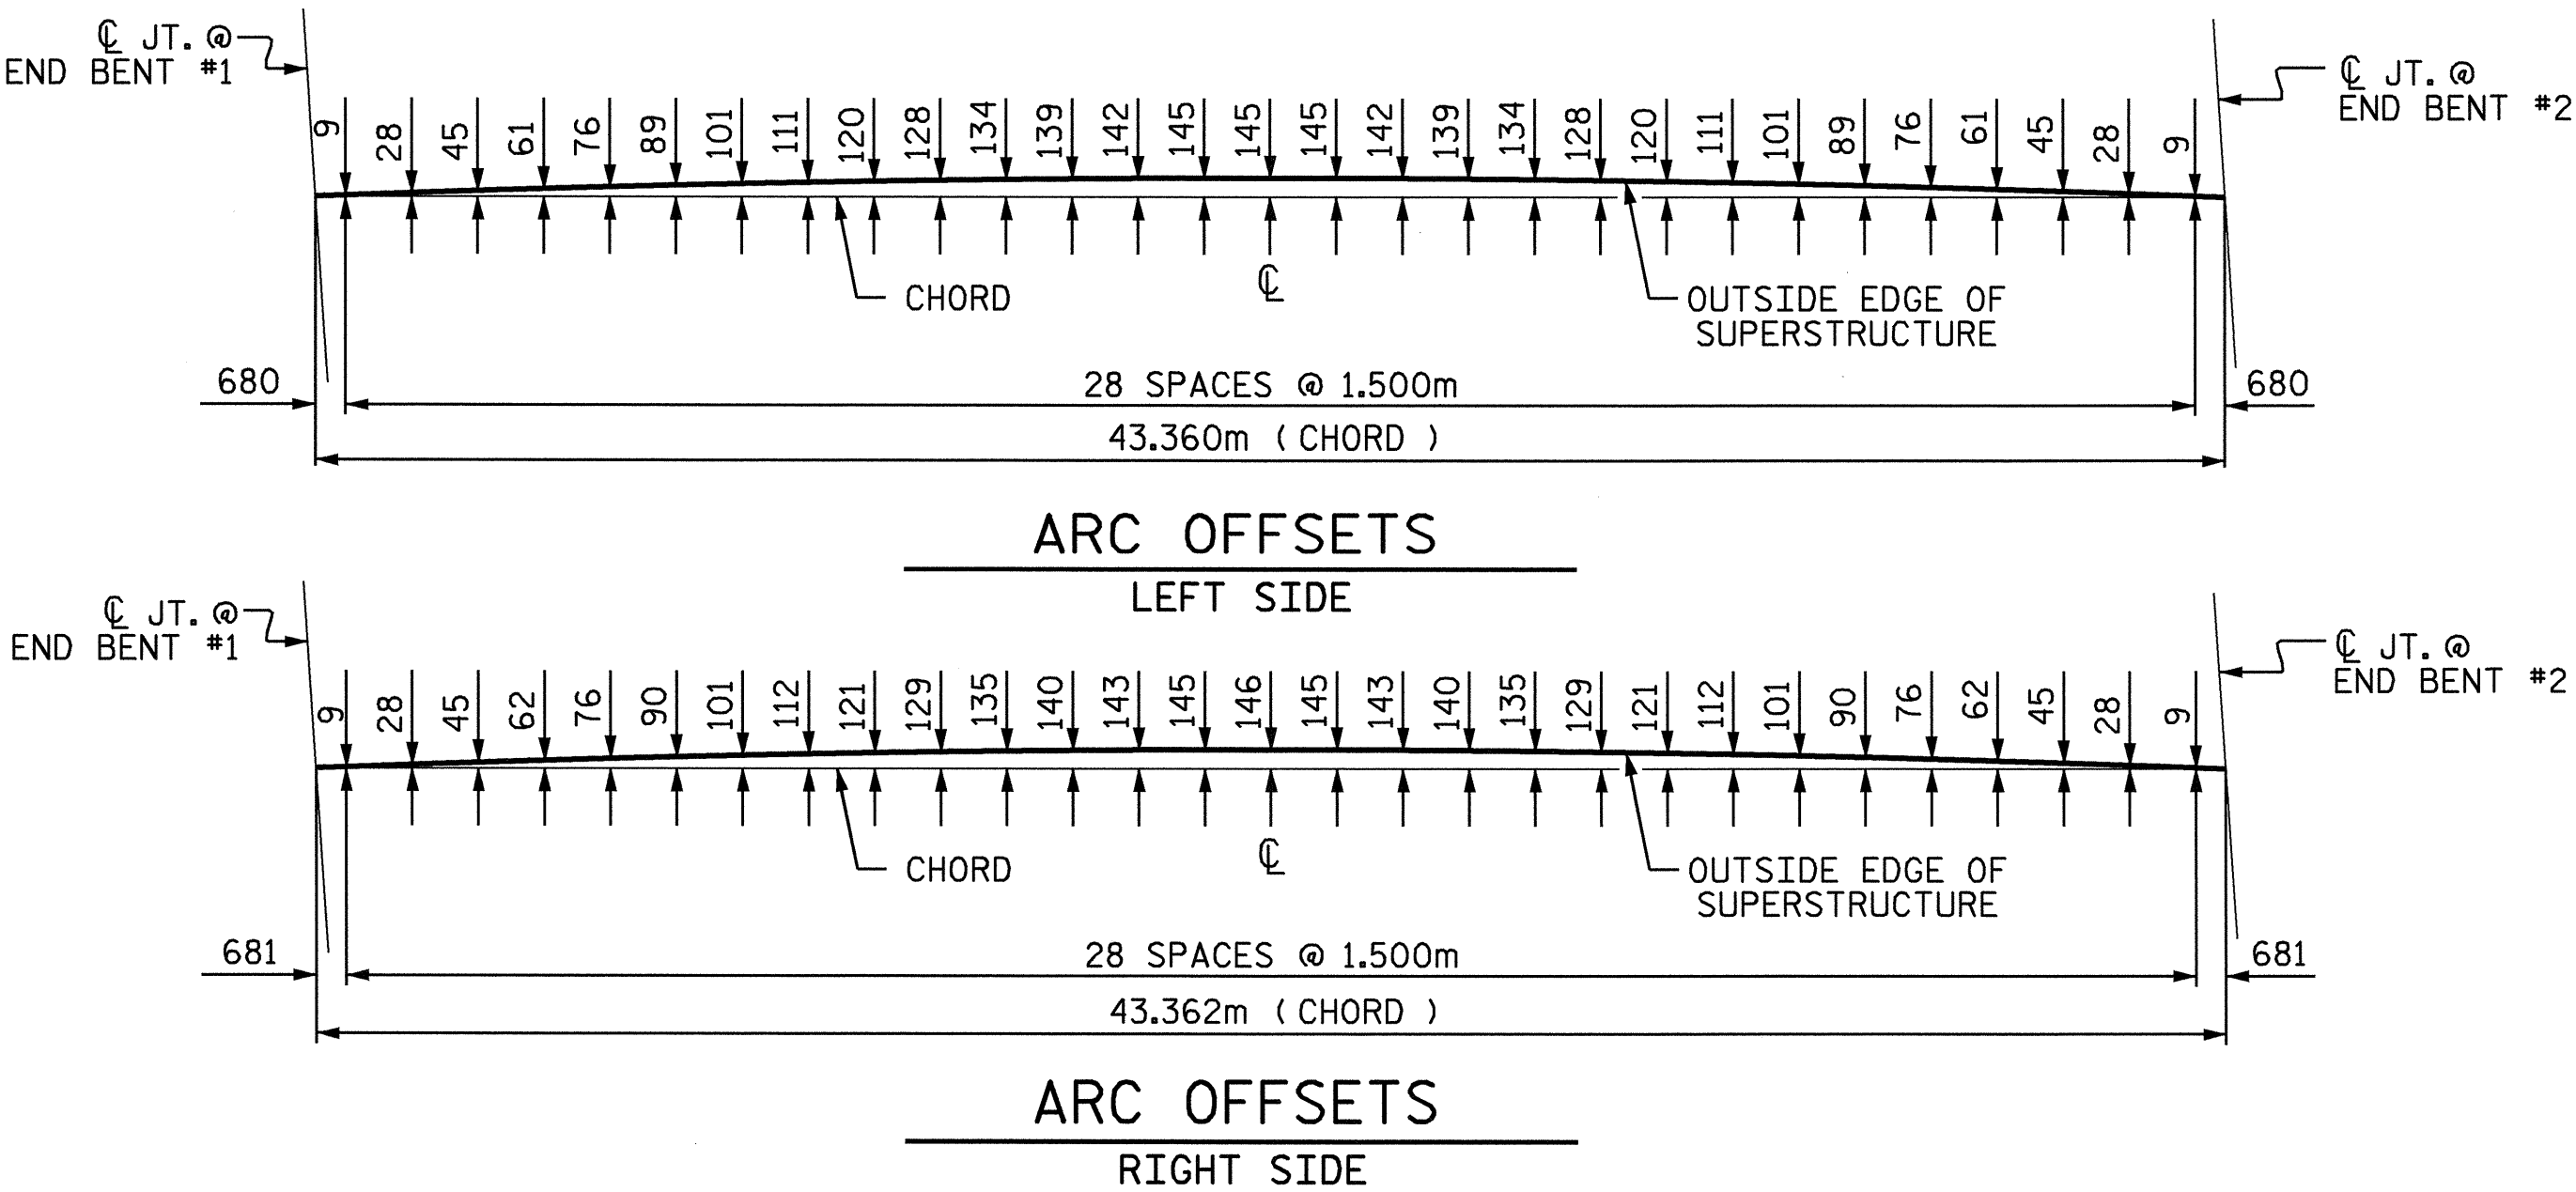

PROJECT NO. R-2206C
 LINCOLN-CATAWBA COUNTY
 STATION: 237+97.199 -L-

STATE OF NORTH CAROLINA
 DEPARTMENT OF TRANSPORTATION
 RALEIGH
 SUPERSTRUCTURE
 PLAN OF SPAN "A"
 LEFT LANE

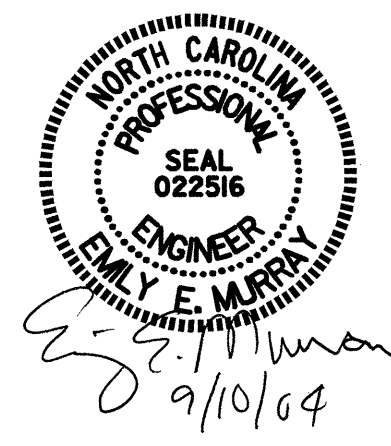

DRAWN BY: T.L. AVERETTE DATE: 03-21-02
 CHECKED BY: M.M. PARSONS DATE: 04-03

REVISIONS						TOTAL SHEETS
NO.	BY:	DATE:	NO.	BY:	DATE:	374
1			3			374
2			4			374