


5 0 10

CONST. REV.
R/W REV.

PROJECT REFERENCE NO. R-2206C	SHEET NO. 80
ROADWAY DESIGN ENGINEER	HYDRAULICS ENGINEER
INCOMPLETE PLANS DO NOT USE FOR R/W ACQUISITION PRELIMINARY PLANS DO NOT USE FOR CONSTRUCTION	


(TOWER ST.)

-Y16-

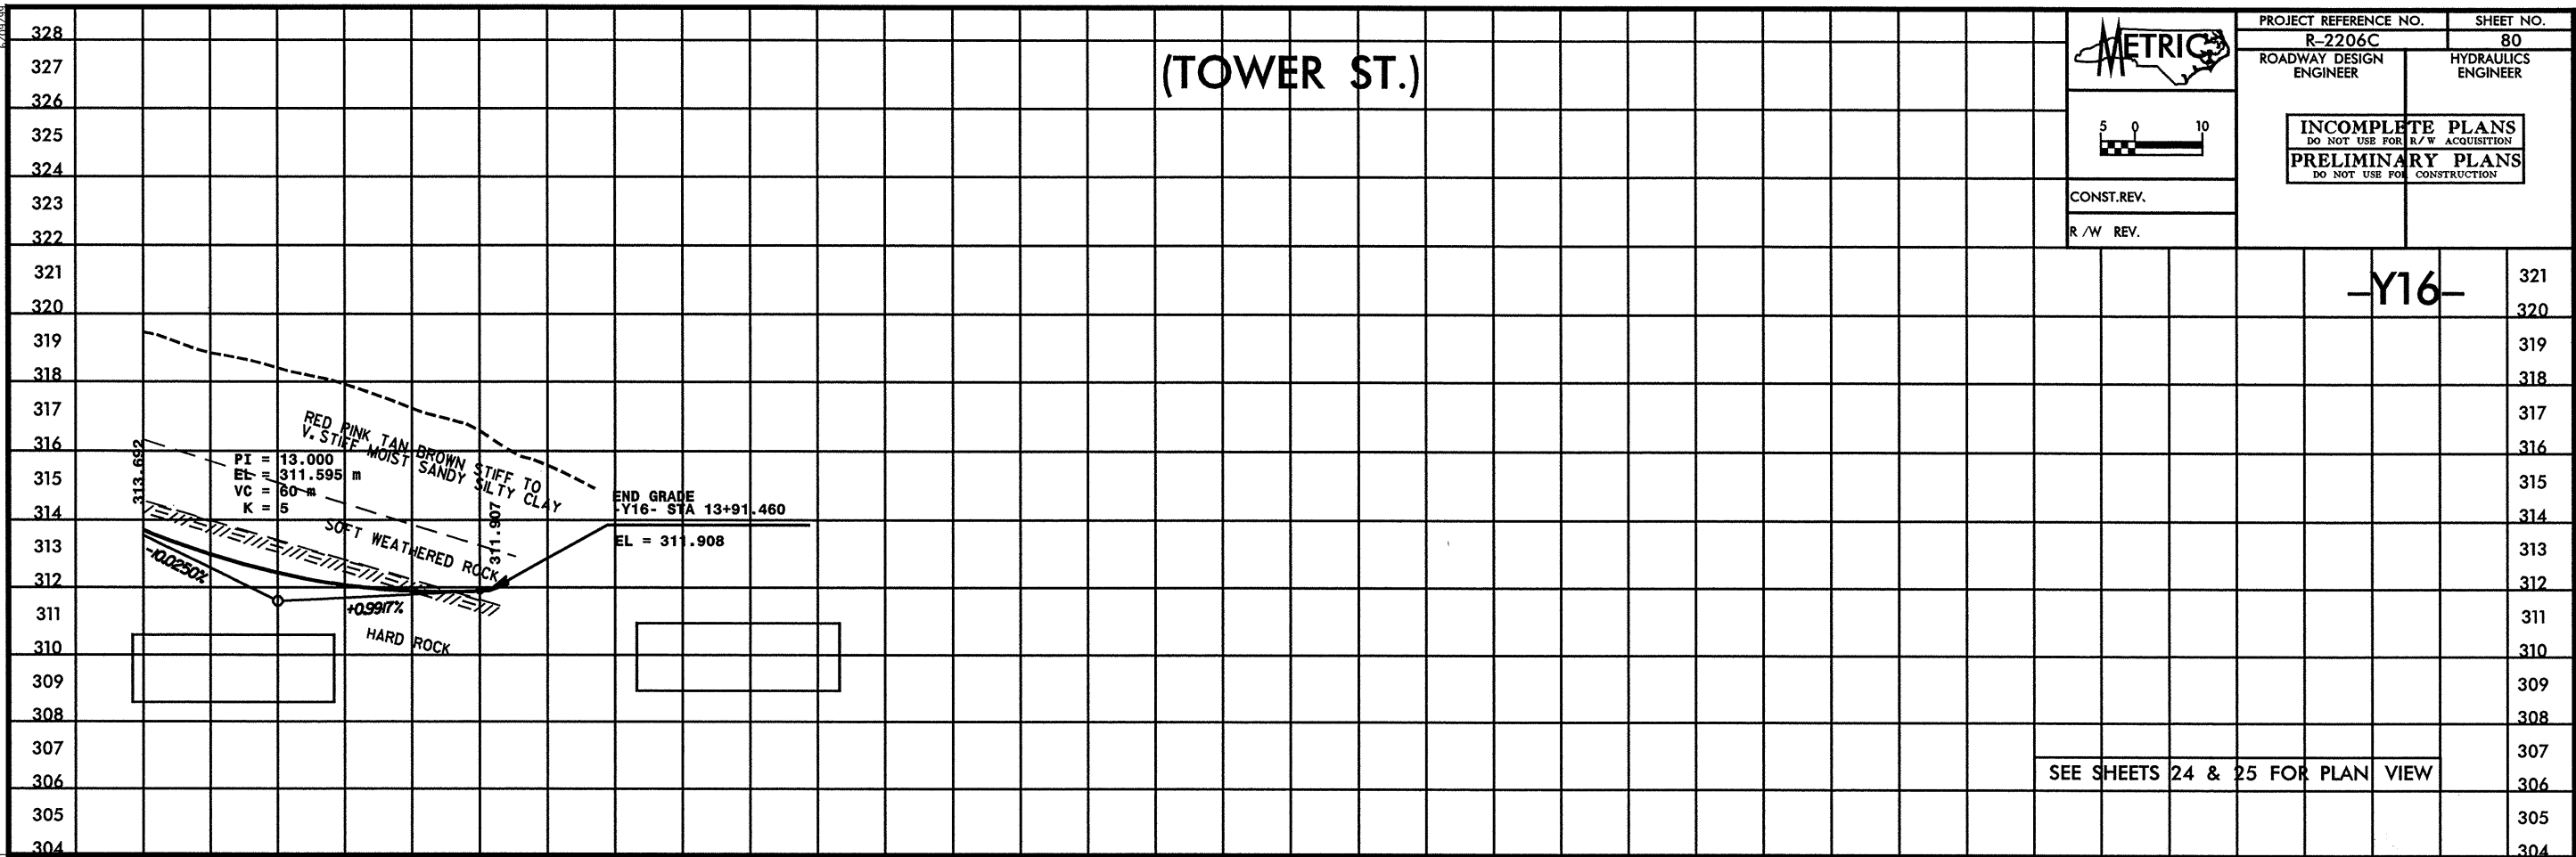

(EXIST. NC 16)

-Y17-

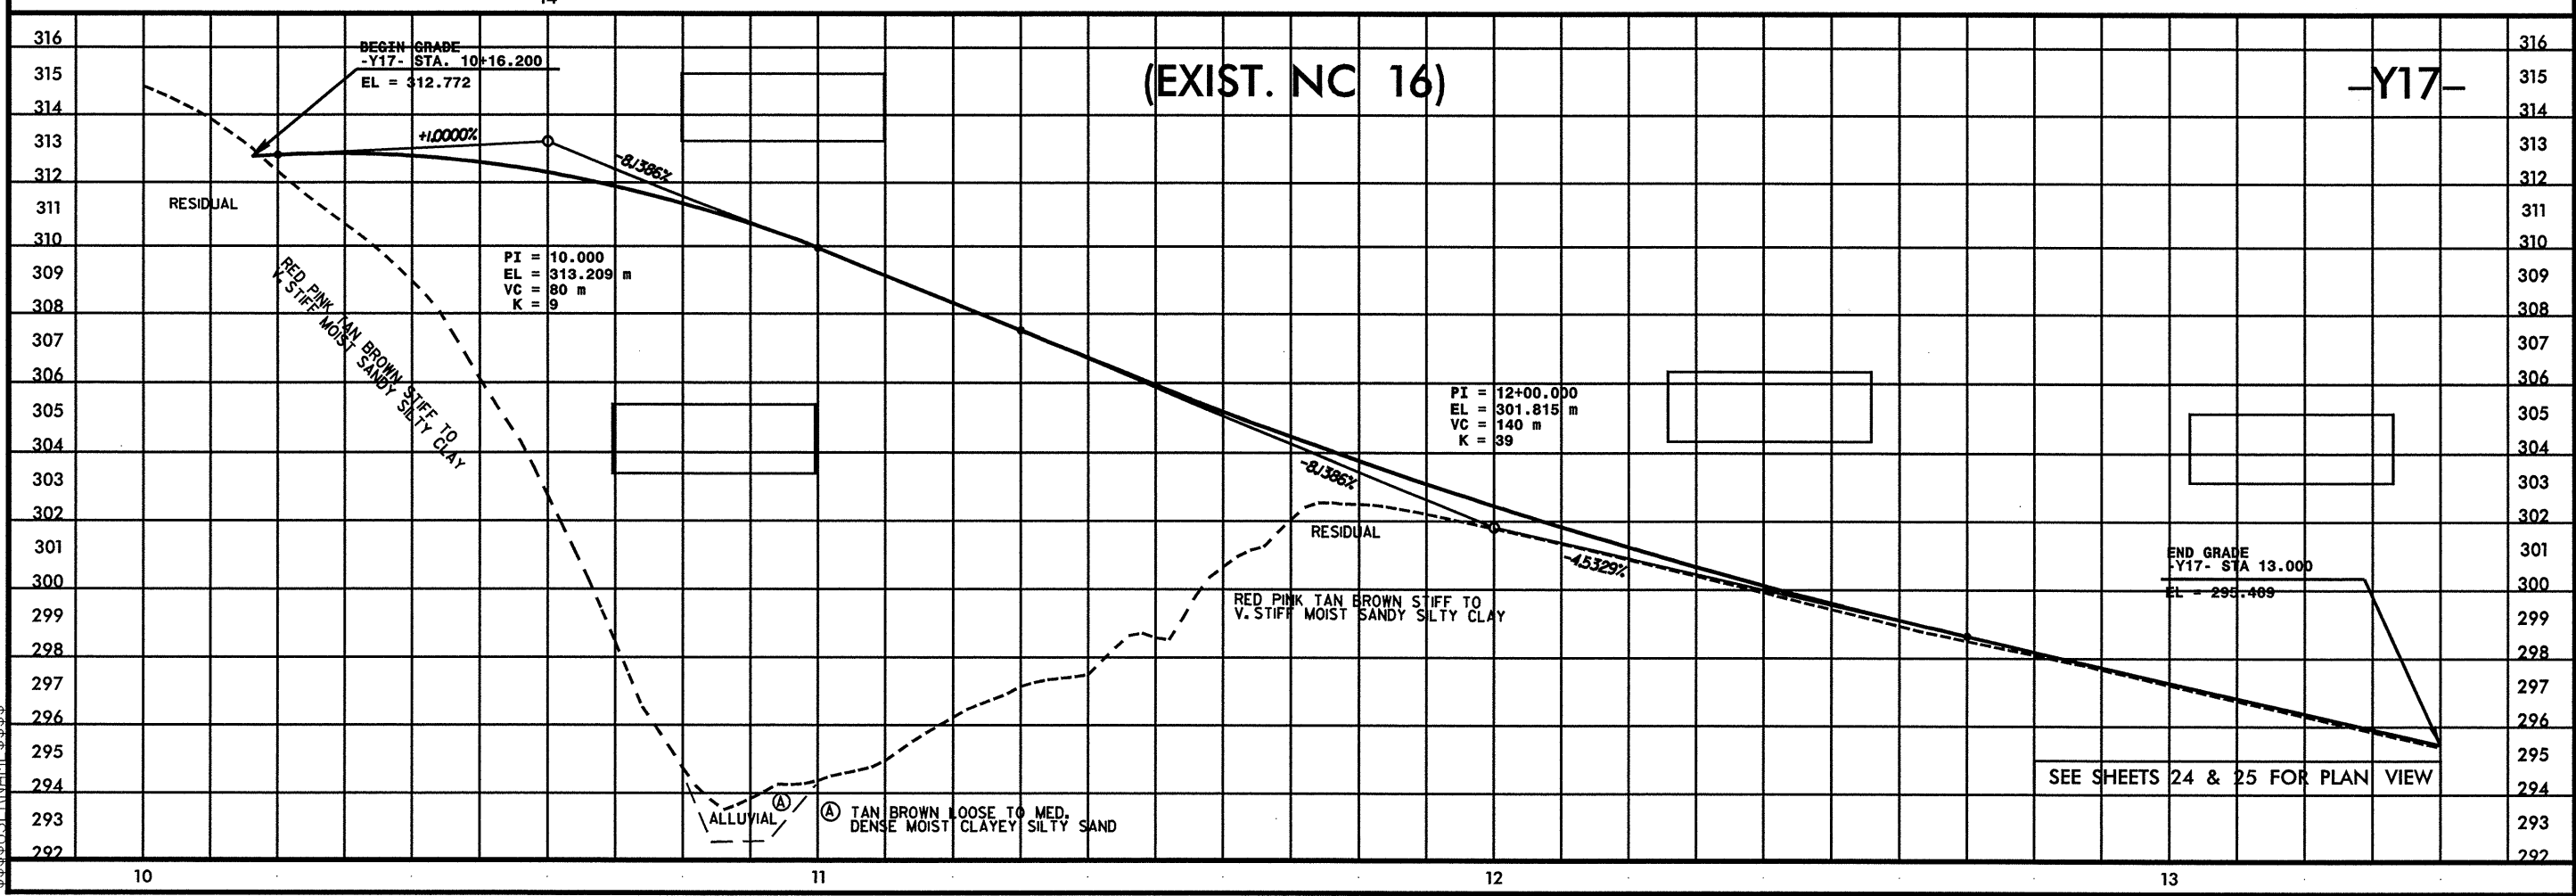

\$\$\$ SYSTEMS \$\$\$
 \$\$\$ DGN \$\$\$
 \$\$\$ US \$\$\$
 \$\$\$ \$\$\$