


PROJECT REFERENCE NO. R-2206C SHEET NO. 71
ROADWAY DESIGN ENGINEER HYDRAULICS ENGINEER

INCOMPLETE PLANS
DO NOT USE FOR R/W ACQUISITION
PRELIMINARY PLANS
DO NOT USE FOR CONSTRUCTION

CONST.REV.
R/W REV.

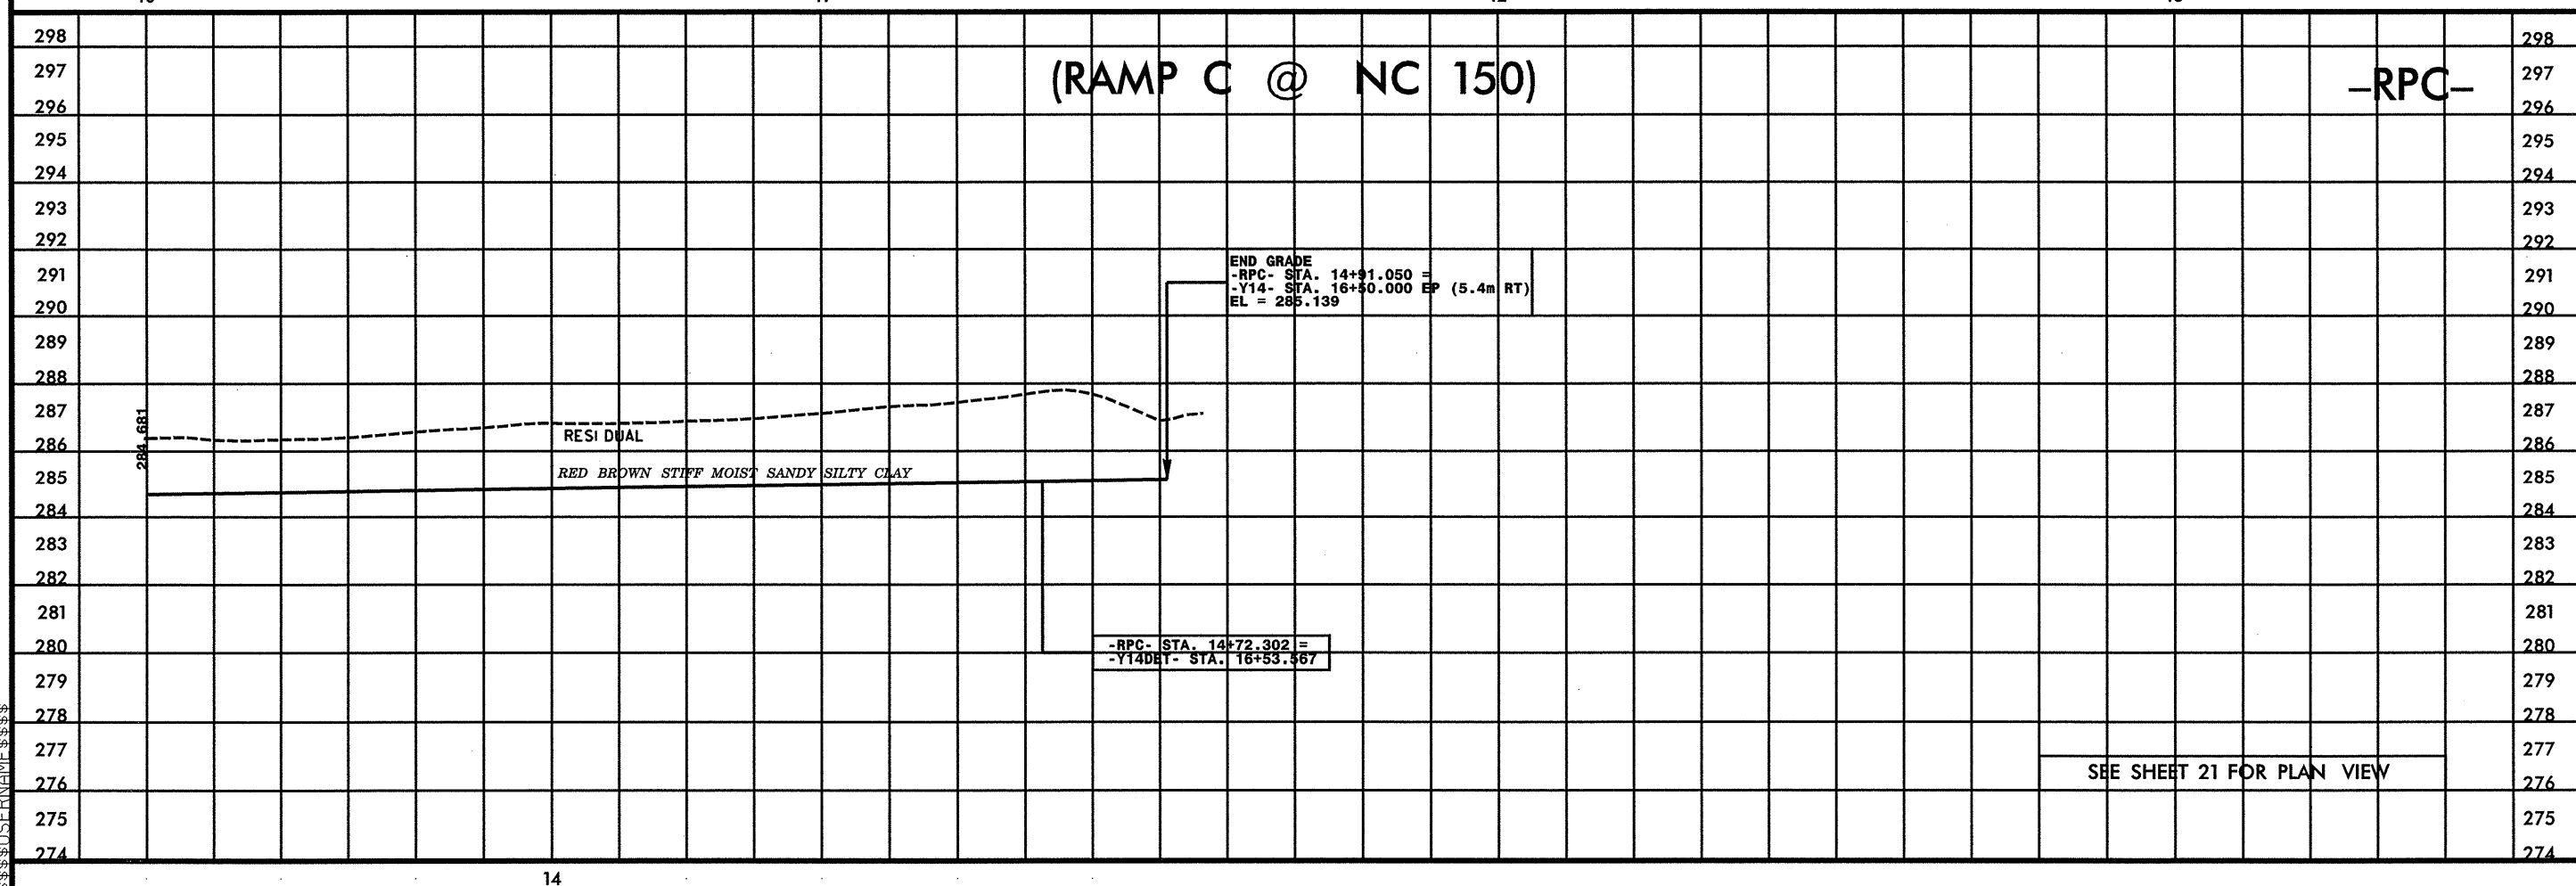

\$\$\$\$\$\$SYTIME\$\$\$\$\$\$
 \$\$\$\$\$\$DCIN\$\$\$\$\$\$
 \$\$\$\$\$\$USERNAML\$\$\$\$\$\$