

INCOMPLETE PLANS
DO NOT USE FOR R/W ACQUISITION


PRELIMINARY PLANS
DO NOT USE FOR CONSTRUCTION

CONST. REV.


R/W REV.

(NC 16)

SAMPLE NO.	OFFSET	STATION	DEPTH INTERVAL	AASHTO CLASS.	LL	PL I.	% BY WEIGHT				% PASSING SIEVES			% MOISTURE	% ORGANIC
							C. SAND	F. SAND	SILT	CLAY	10	40	200		
S-88	CL	235+20	0-2.6	A-7-6(17)	53	27	20.6	13.9	10.9	54.5	97	82	66		
S-89	CL	235+20	2.6-4.2	A-7-5(18)	60	18	5.7	24.6	37.4	32.3	100	97	77		
S-90	CL	235+20	4.2-4.4	A-4	40	9	23.2	22.8	25.7	28.3	96	79	55		
SS-93	20RT	238+20	1.01-1.31	A-7-5(23)	61	25	5.9	17.4	28.3	48.5	100	98	80		
SS-94	20RT	238+20	2.53-2.83	A-5	48	NP	21	49.7	21.2	8.1	100	91	36		
SS-95	20RT	238+20	8.61-8.91	A-7-5(3)	50	13	32.9	25.3	25.7	16.2	97	74	45		
S-96	CL	239+60	0-2	A-7-5(32)	73	36	9.7	13.9	13.7	62.6	100	96	78		
S-97	CL	239+60	2-2.6	A-5(3)	48	5	17.2	34.5	24	24.2	100	93	55		

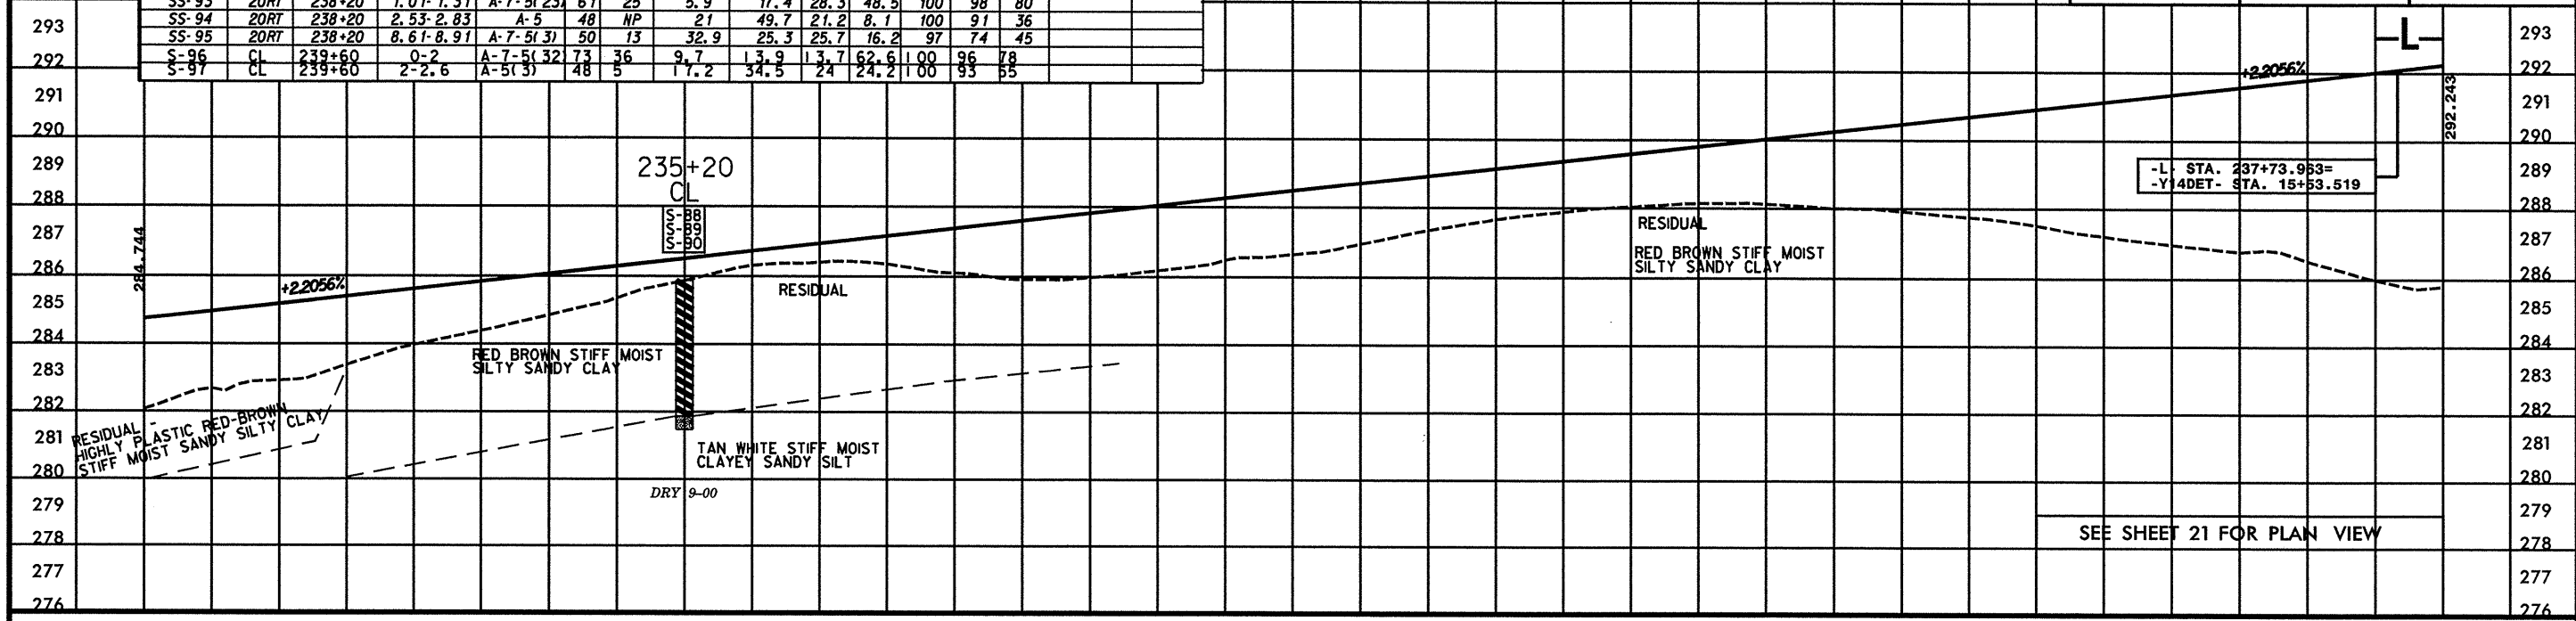

(NC 16)

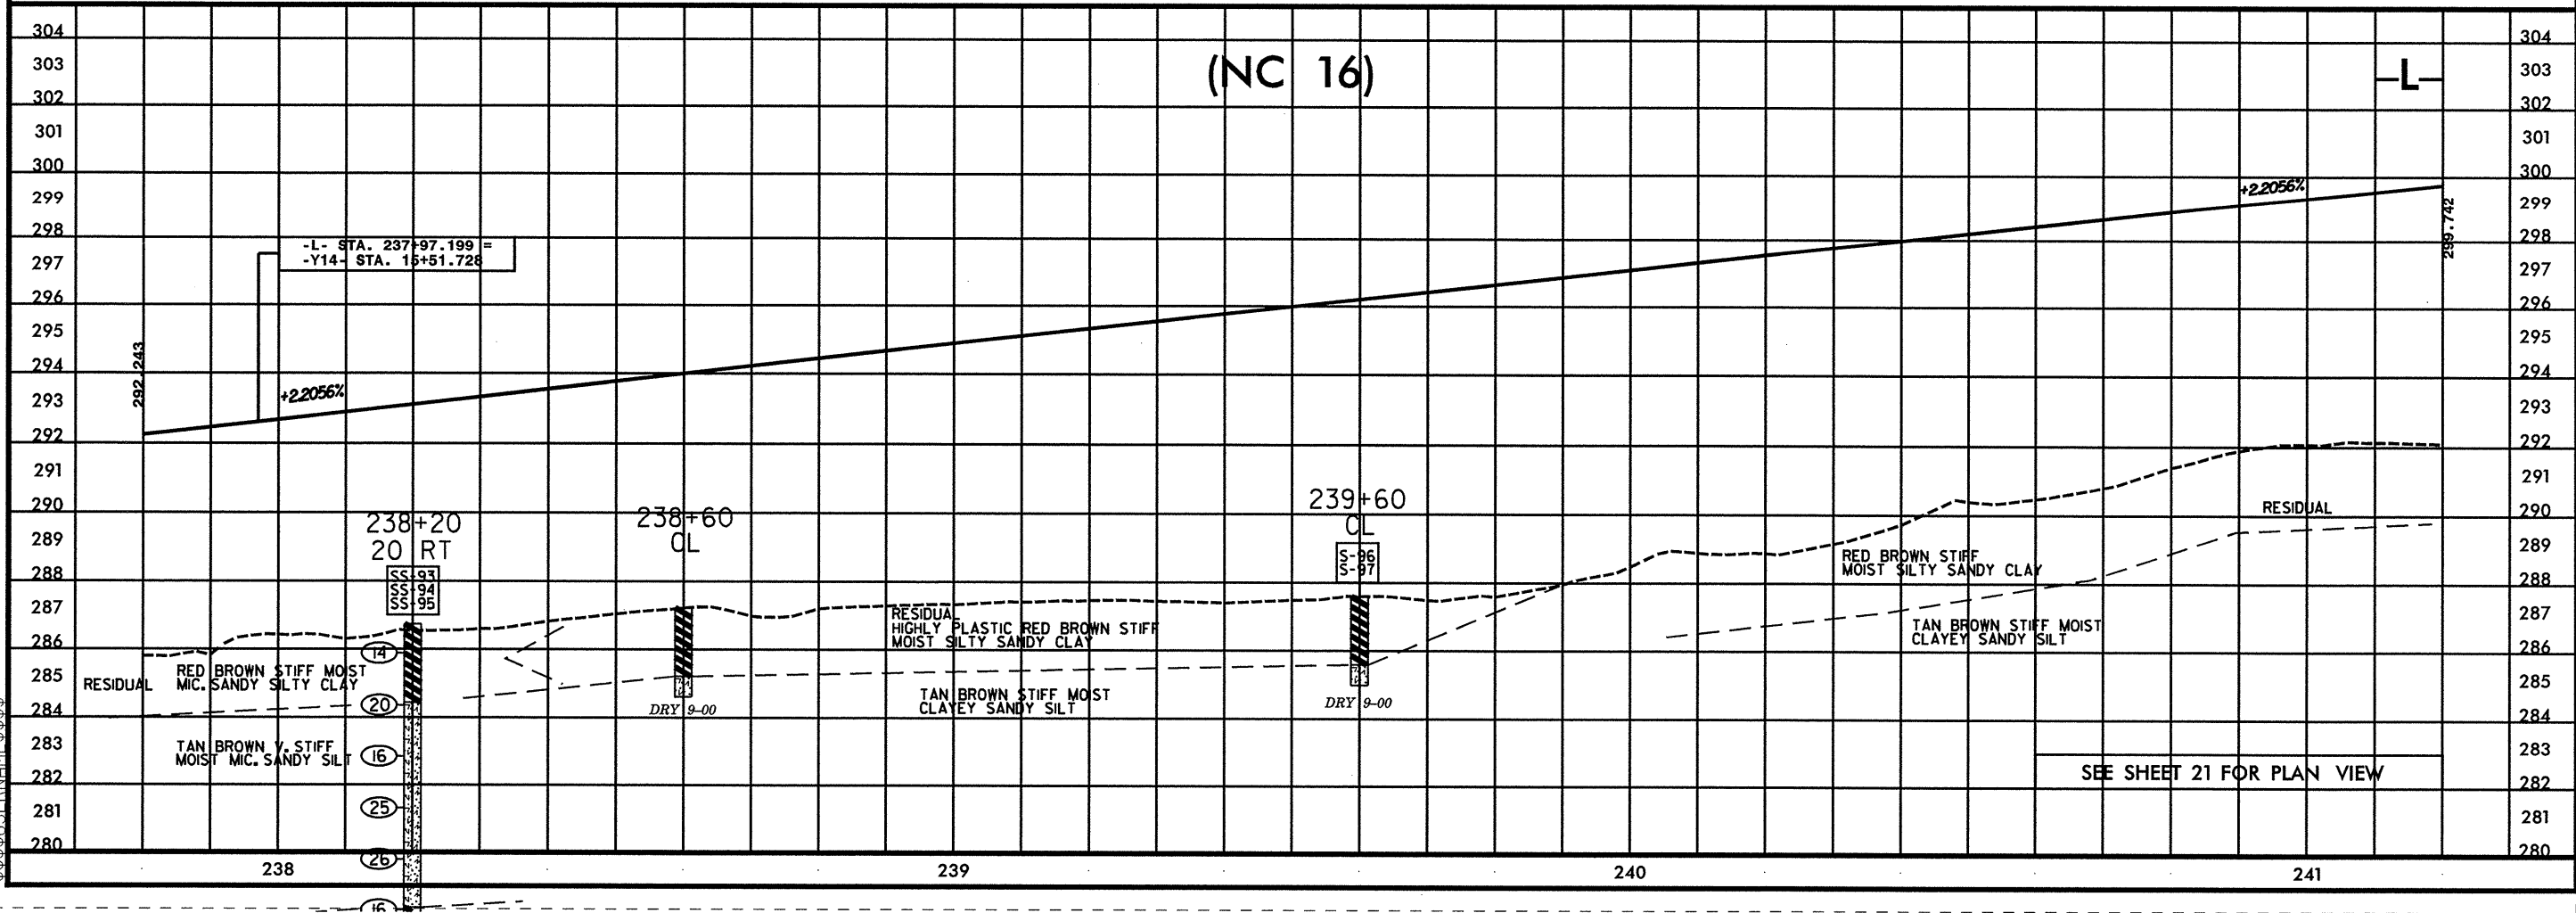

\$\$\$SYTIME\$\$\$
 \$\$\$C/D\$\$\$
 \$\$\$L\$\$\$
 \$\$\$D\$\$\$
 \$\$\$G\$\$\$
 \$\$\$N\$\$\$
 \$\$\$U\$\$\$
 \$\$\$S\$\$\$
 \$\$\$R\$\$\$
 \$\$\$N\$\$\$
 \$\$\$A\$\$\$
 \$\$\$M\$\$\$
 \$\$\$E\$\$\$
 \$\$\$S\$\$\$