


(NC 16)

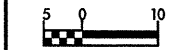

PROJECT REFERENCE NO. R-2206C SHEET NO. 55  
ROADWAY DESIGN ENGINEER HYDRAULICS ENGINEER




PRELIMINARY PLANS  
DO NOT USE FOR CONSTRUCTION  
INCOMPLETE PLANS  
DO NOT USE FOR R/W ACQUISITION

CONST.REV.

R / W REV.

SOIL TEST RESULTS

SAMPLE NO.	OFFSET	STATION	DEPTH INTERVAL	AASHTO CLASS.	L.L.	P.L. I.	% BY WEIGHT				% PASSING SIEVES			% MOISTURE	% ORGANIC
							C. SAND	F. SAND	SILT	CLAY	10	40	200		
SS-43	40LT	208+40	1.05-1.35	A-5-7(10)	53	21	23.6	26.2	8	42.3	100	87	55		
SS-44	40LT	208+40	2.57-2.87	A-4	39	NP	25.2	42.9	13.8	18.1	100	90	39		
SS-45	20LT	209+10	4.14-4.44	A-2-4(0)	29	NP	36.1	41.5	12.4	10.1	96	78	27		
SS-46	10RT	210+10	1.1-1.4	A-4	37	NP	38.3	30.4	9.2	22.2	100	74	37		
SS-47	10RT	210+10	4.14-4.44	A-2-4(0)	30	NP	41.3	36.9	11.8	10.1	100	74	29		
MS-47	10LT	210+10	11.74-12.04	A-2-4(0)										13.5	
MS-48	10LT	210+10	5.66-5.96	A-2-4(0)										11.2	

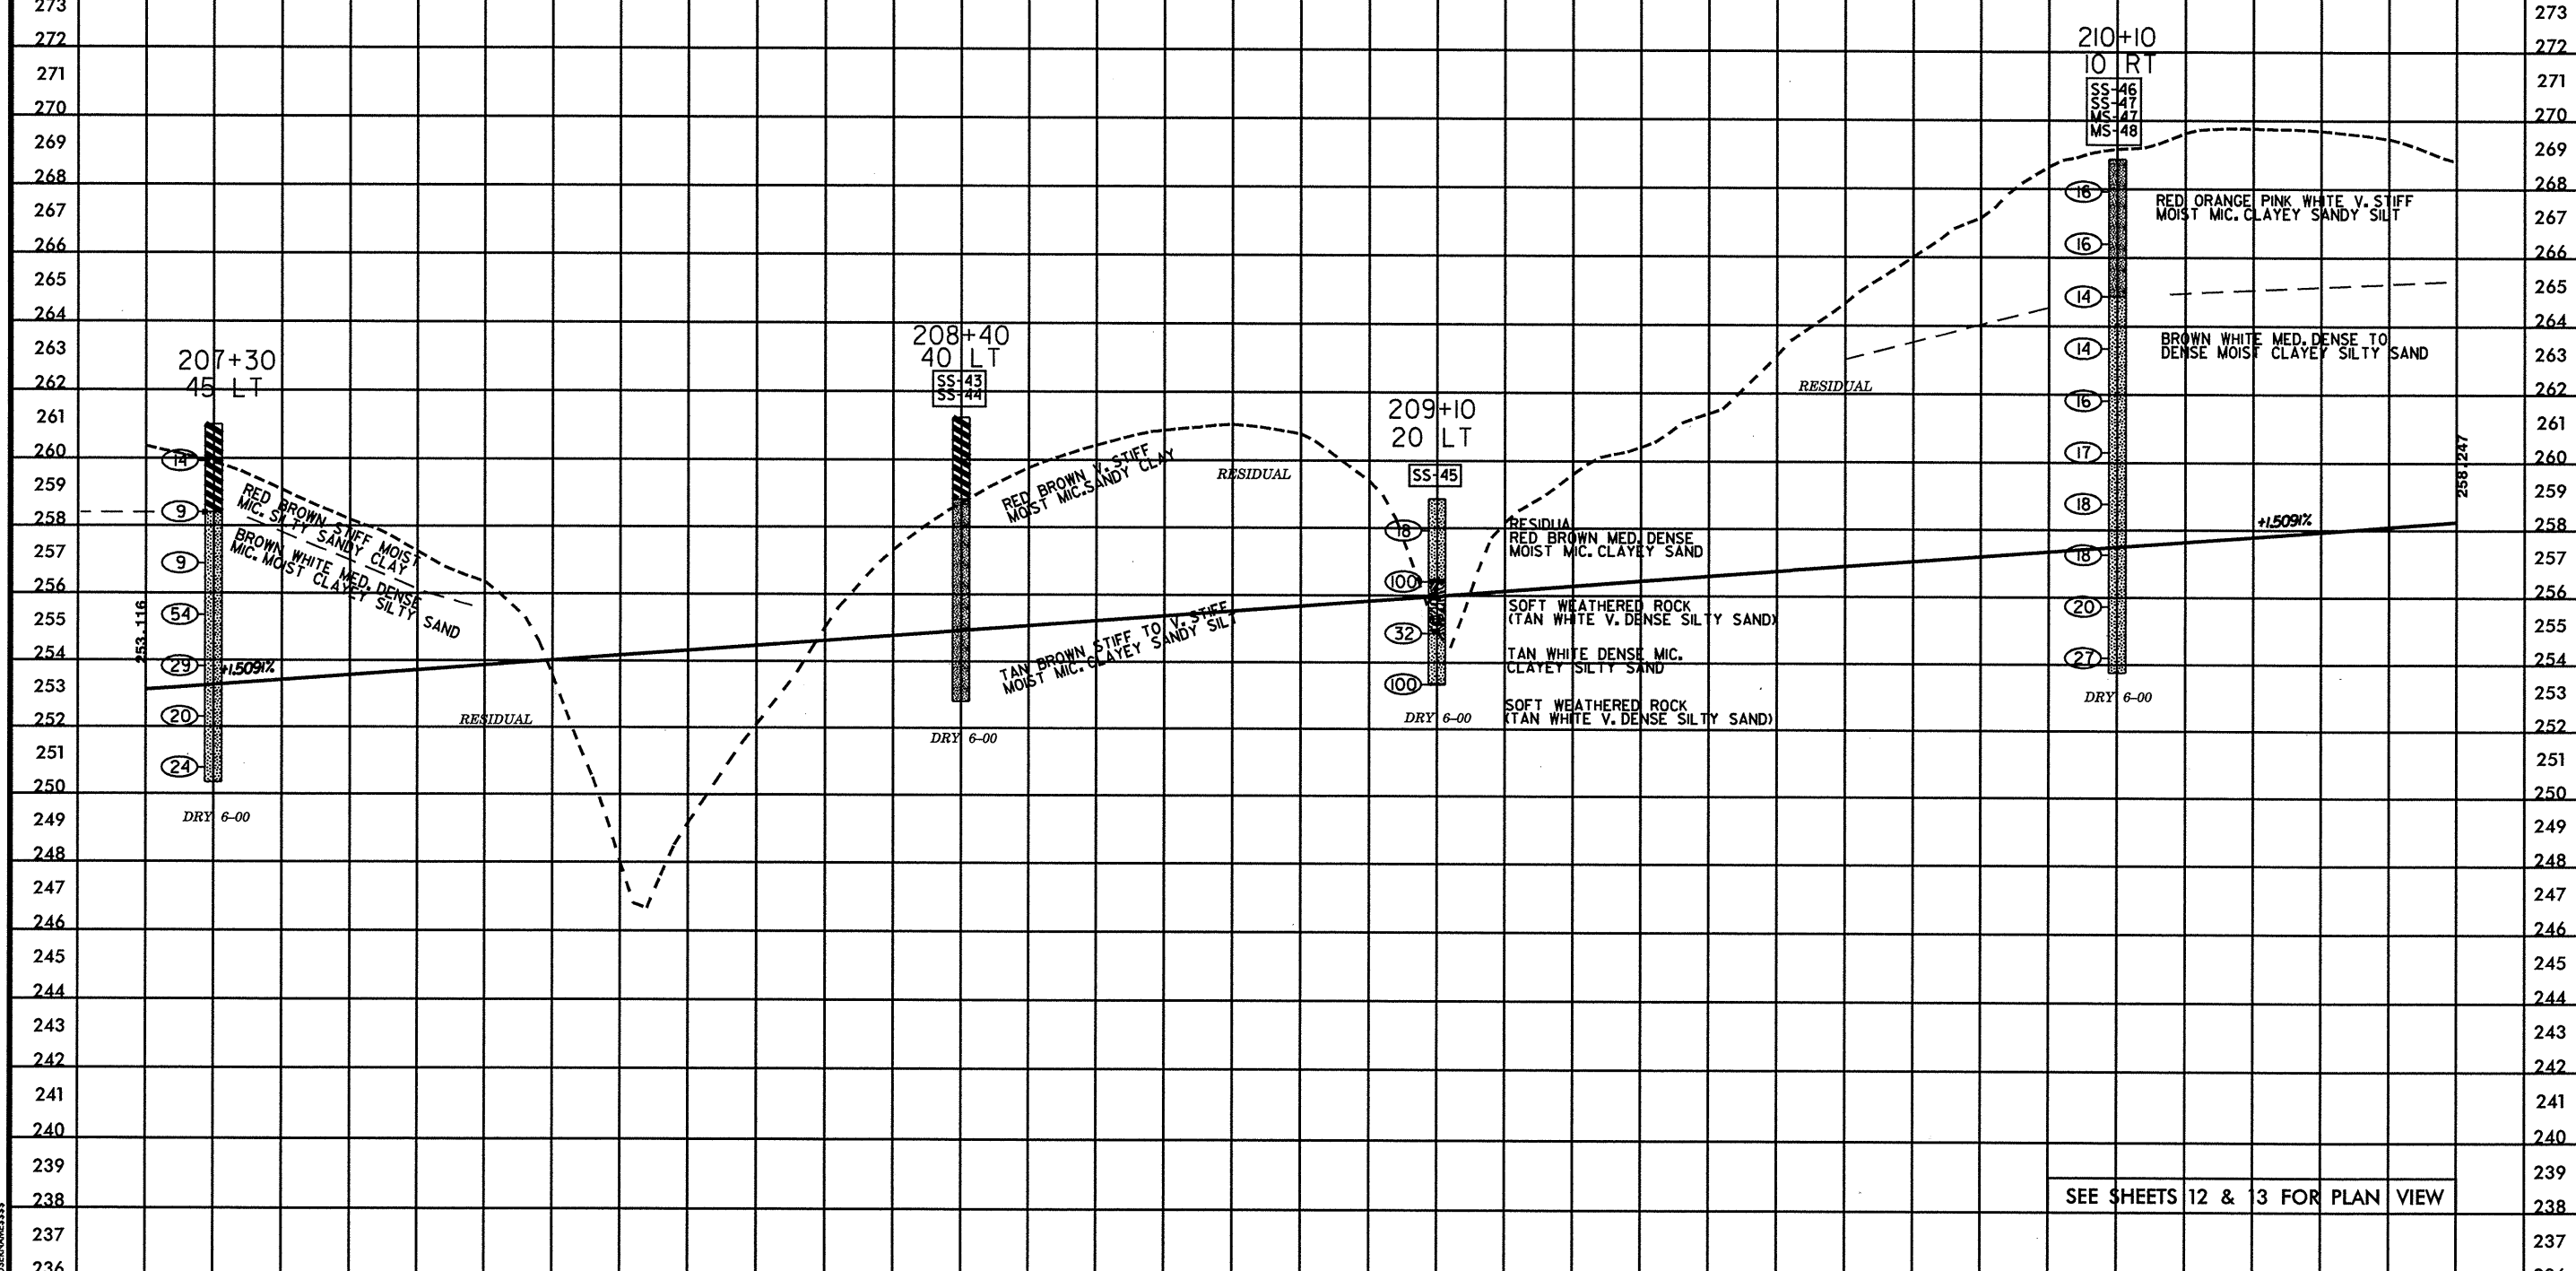

SEE SHEETS 12 & 13 FOR PLAN VIEW