


PROJECT REFERENCE NO. R-2206C
 ROADWAY DESIGN ENGINEER
 SHEET NO. 51
 HYDRAULICS ENGINEER
 INCOMPLETE PLANS
 DO NOT USE FOR R/W ACQUISITION
 PRELIMINARY PLANS
 DO NOT USE FOR CONSTRUCTION

(NC 16)

SOIL TEST RESULTS															
SAMPLE NO.	OFFSET	STATION	DEPTH INTERVAL	AASHTO CLASS.	L.L.	P.L.I.	% BY WEIGHT				% PASSING SIEVES			% MOISTURE	% ORGANIC
							C. SAND	F. SAND	SILT	CLAY	10	40	200		
SS-4	30LT	184+20	1.08-1.38	A-2-5(0)	42	5	28.1	44.5	5.1	22.3	100	89	33		
SS-5	30LT	184+20	2.6-2.9	A-2-4(0)	39	NP	36.2	44.5	13.2	6.1	100	83	26		
SS-7	30LT	184+90	3.92-4.22	A-4(0)	36	NP	27.1	43.9	14.8	14.2	100	89	36		
SS-6	30LT	184+90	0.88-1.18	A-7-5(22)	69	32	11.3	26.5	13.6	48.6	100	97	66		
SS-8	20RT	186+60	1.05-1.35	A-7-5(9)	53	17	16	30.2	13.4	40.5	98	90	58		
SS-9	20RT	186+60	2.57-2.87	A-5	42	NP	18.4	49.8	19.6	12.1	100	97	39		

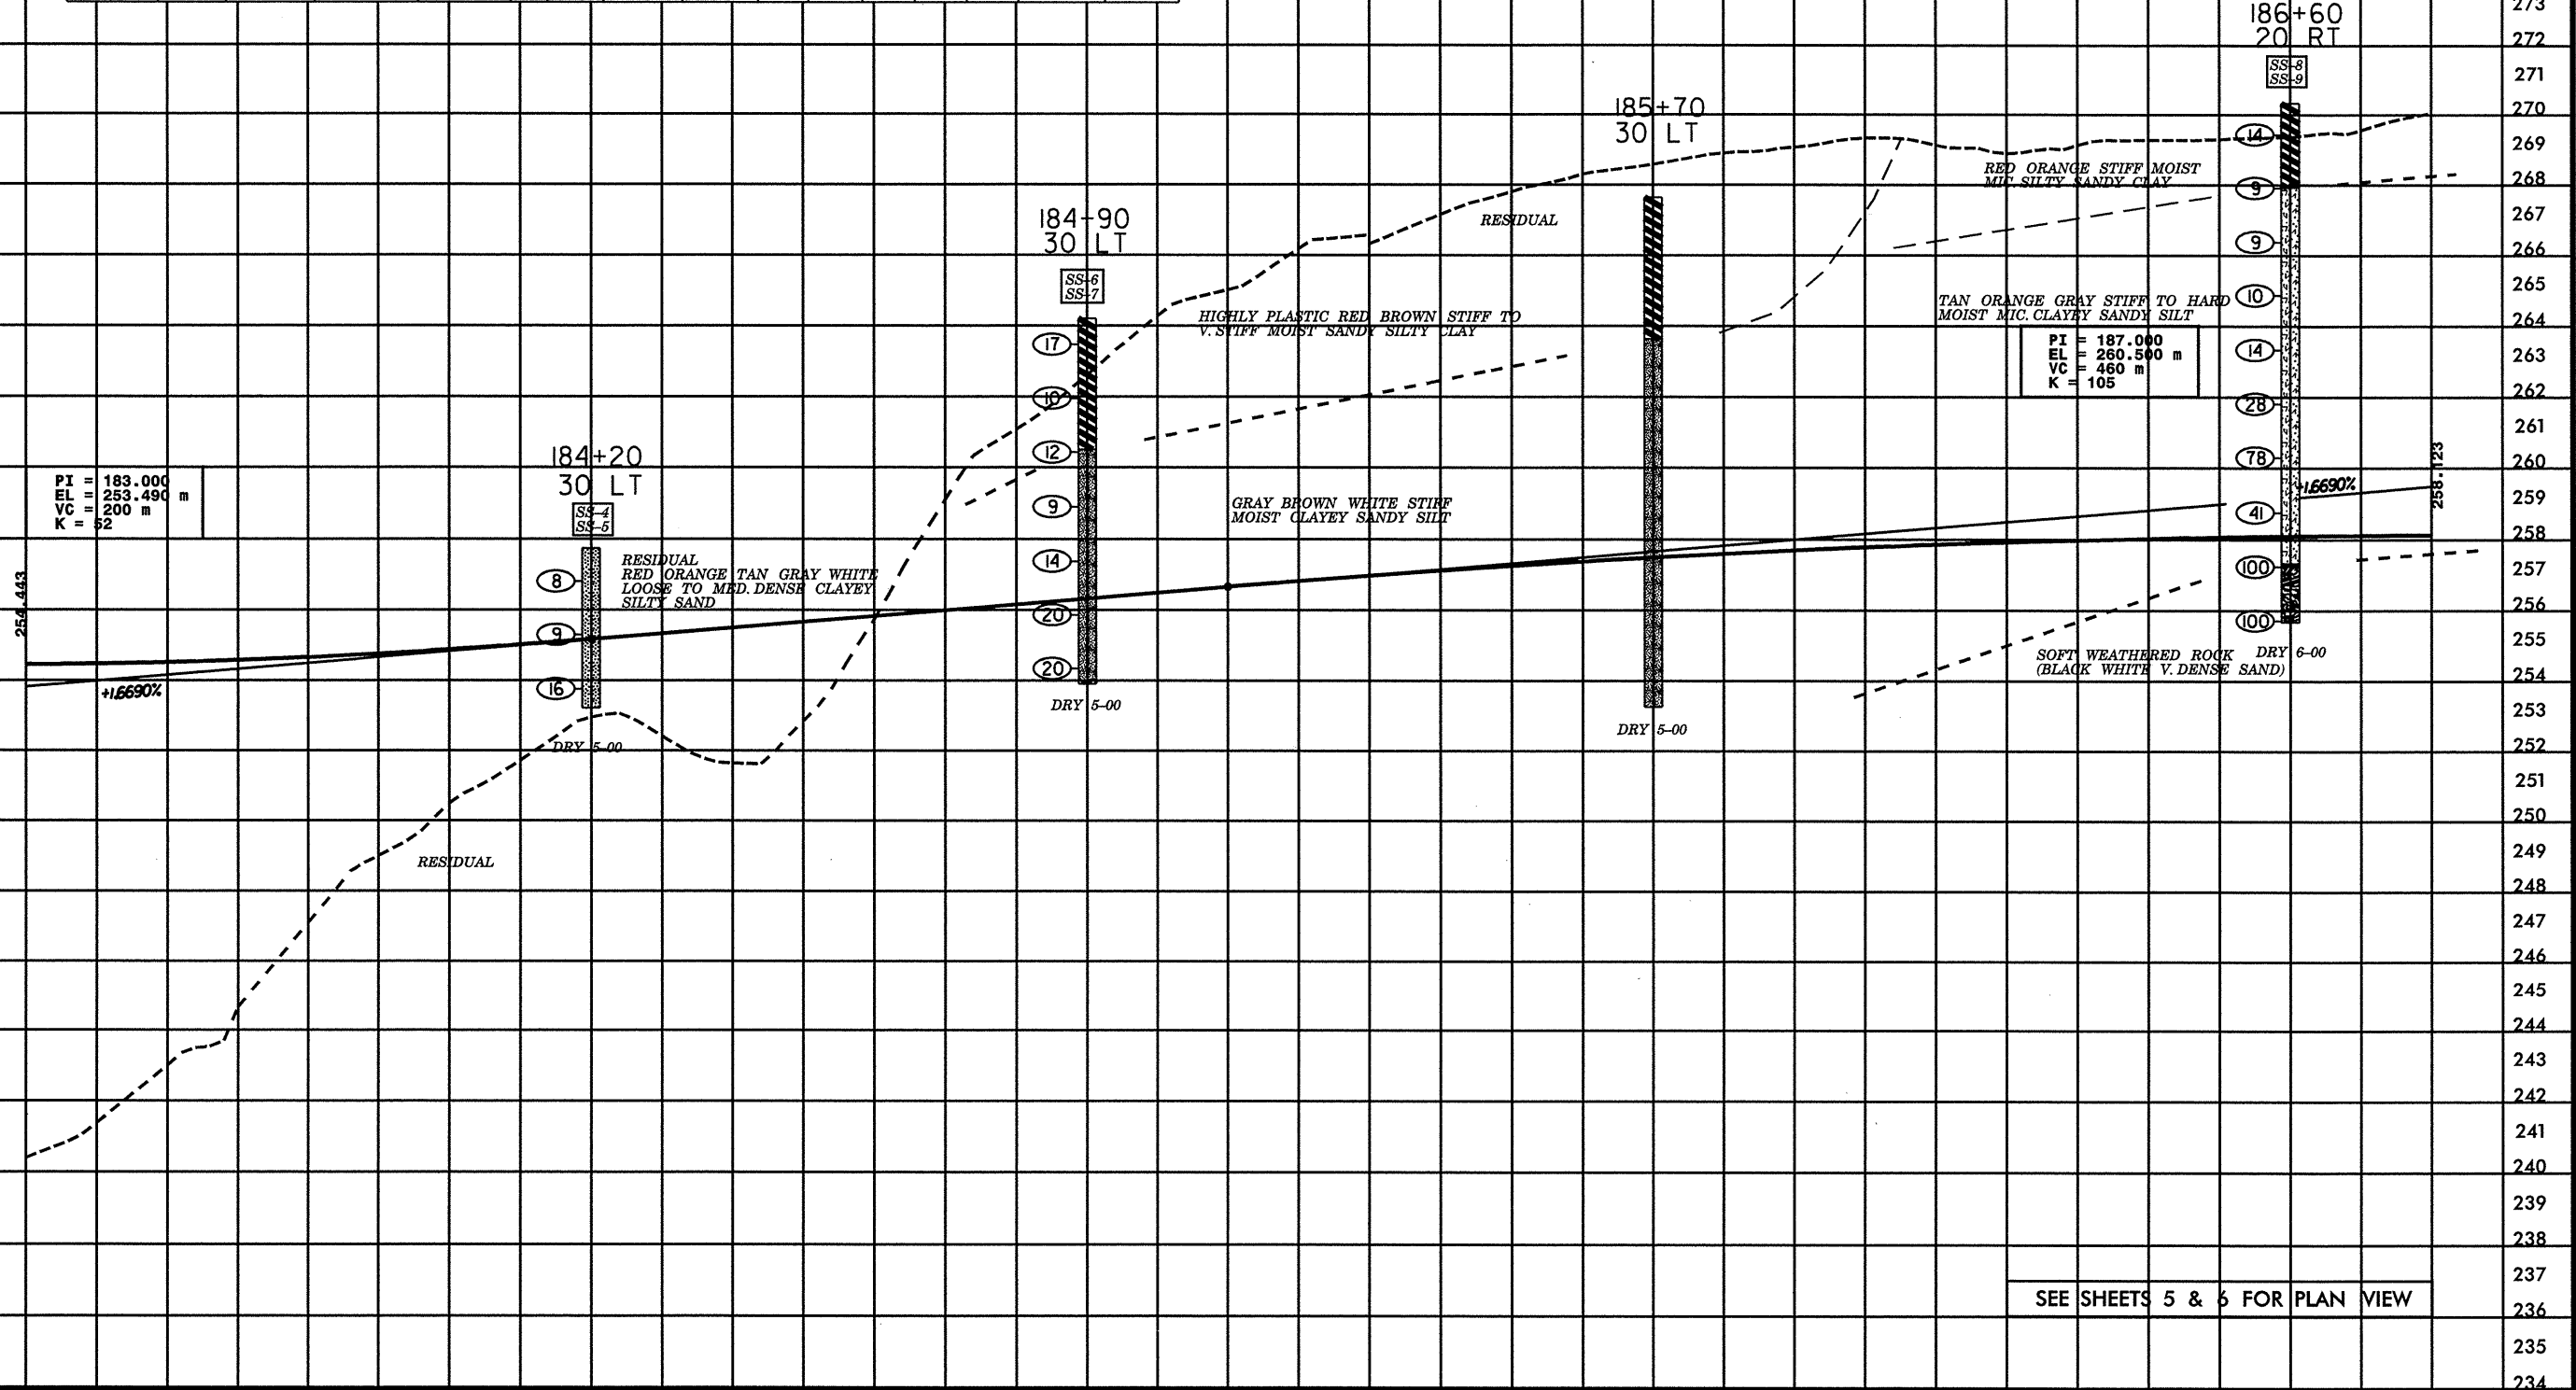

SEE SHEETS 5 & 6 FOR PLAN VIEW

184 185 186
 285 284 283 282 281 280 279 278 276 275 274 273 272 271 270 269 268 267 266 265 264 263 262 261 260 259 258 257 256 255 254 253 252 251 250 249 248 247 246 245 244 243 242 241 240 239 238 237 236 235 234