

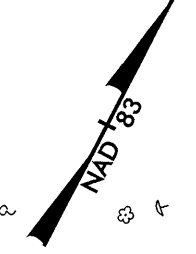


PROJECT REFERENCE NO. R-2206C		SHEET NO. 48	
R/W SHEET NO.			
ROADWAY DESIGN ENGINEER		HYDRAULICS ENGINEER	
INCOMPLETE PLANS DO NOT USE FOR R/W ACQUISITION PRELIMINARY PLANS DO NOT USE FOR CONSTRUCTION			
CONST. REV.		R/W REV.	



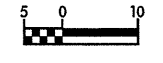


MAINTAIN ALL DRIVEWAY CONNECTIONS DURING CONSTRUCTION

MATCHLINE SEE SHEET 47
-Y14DET STA. 18+40.000

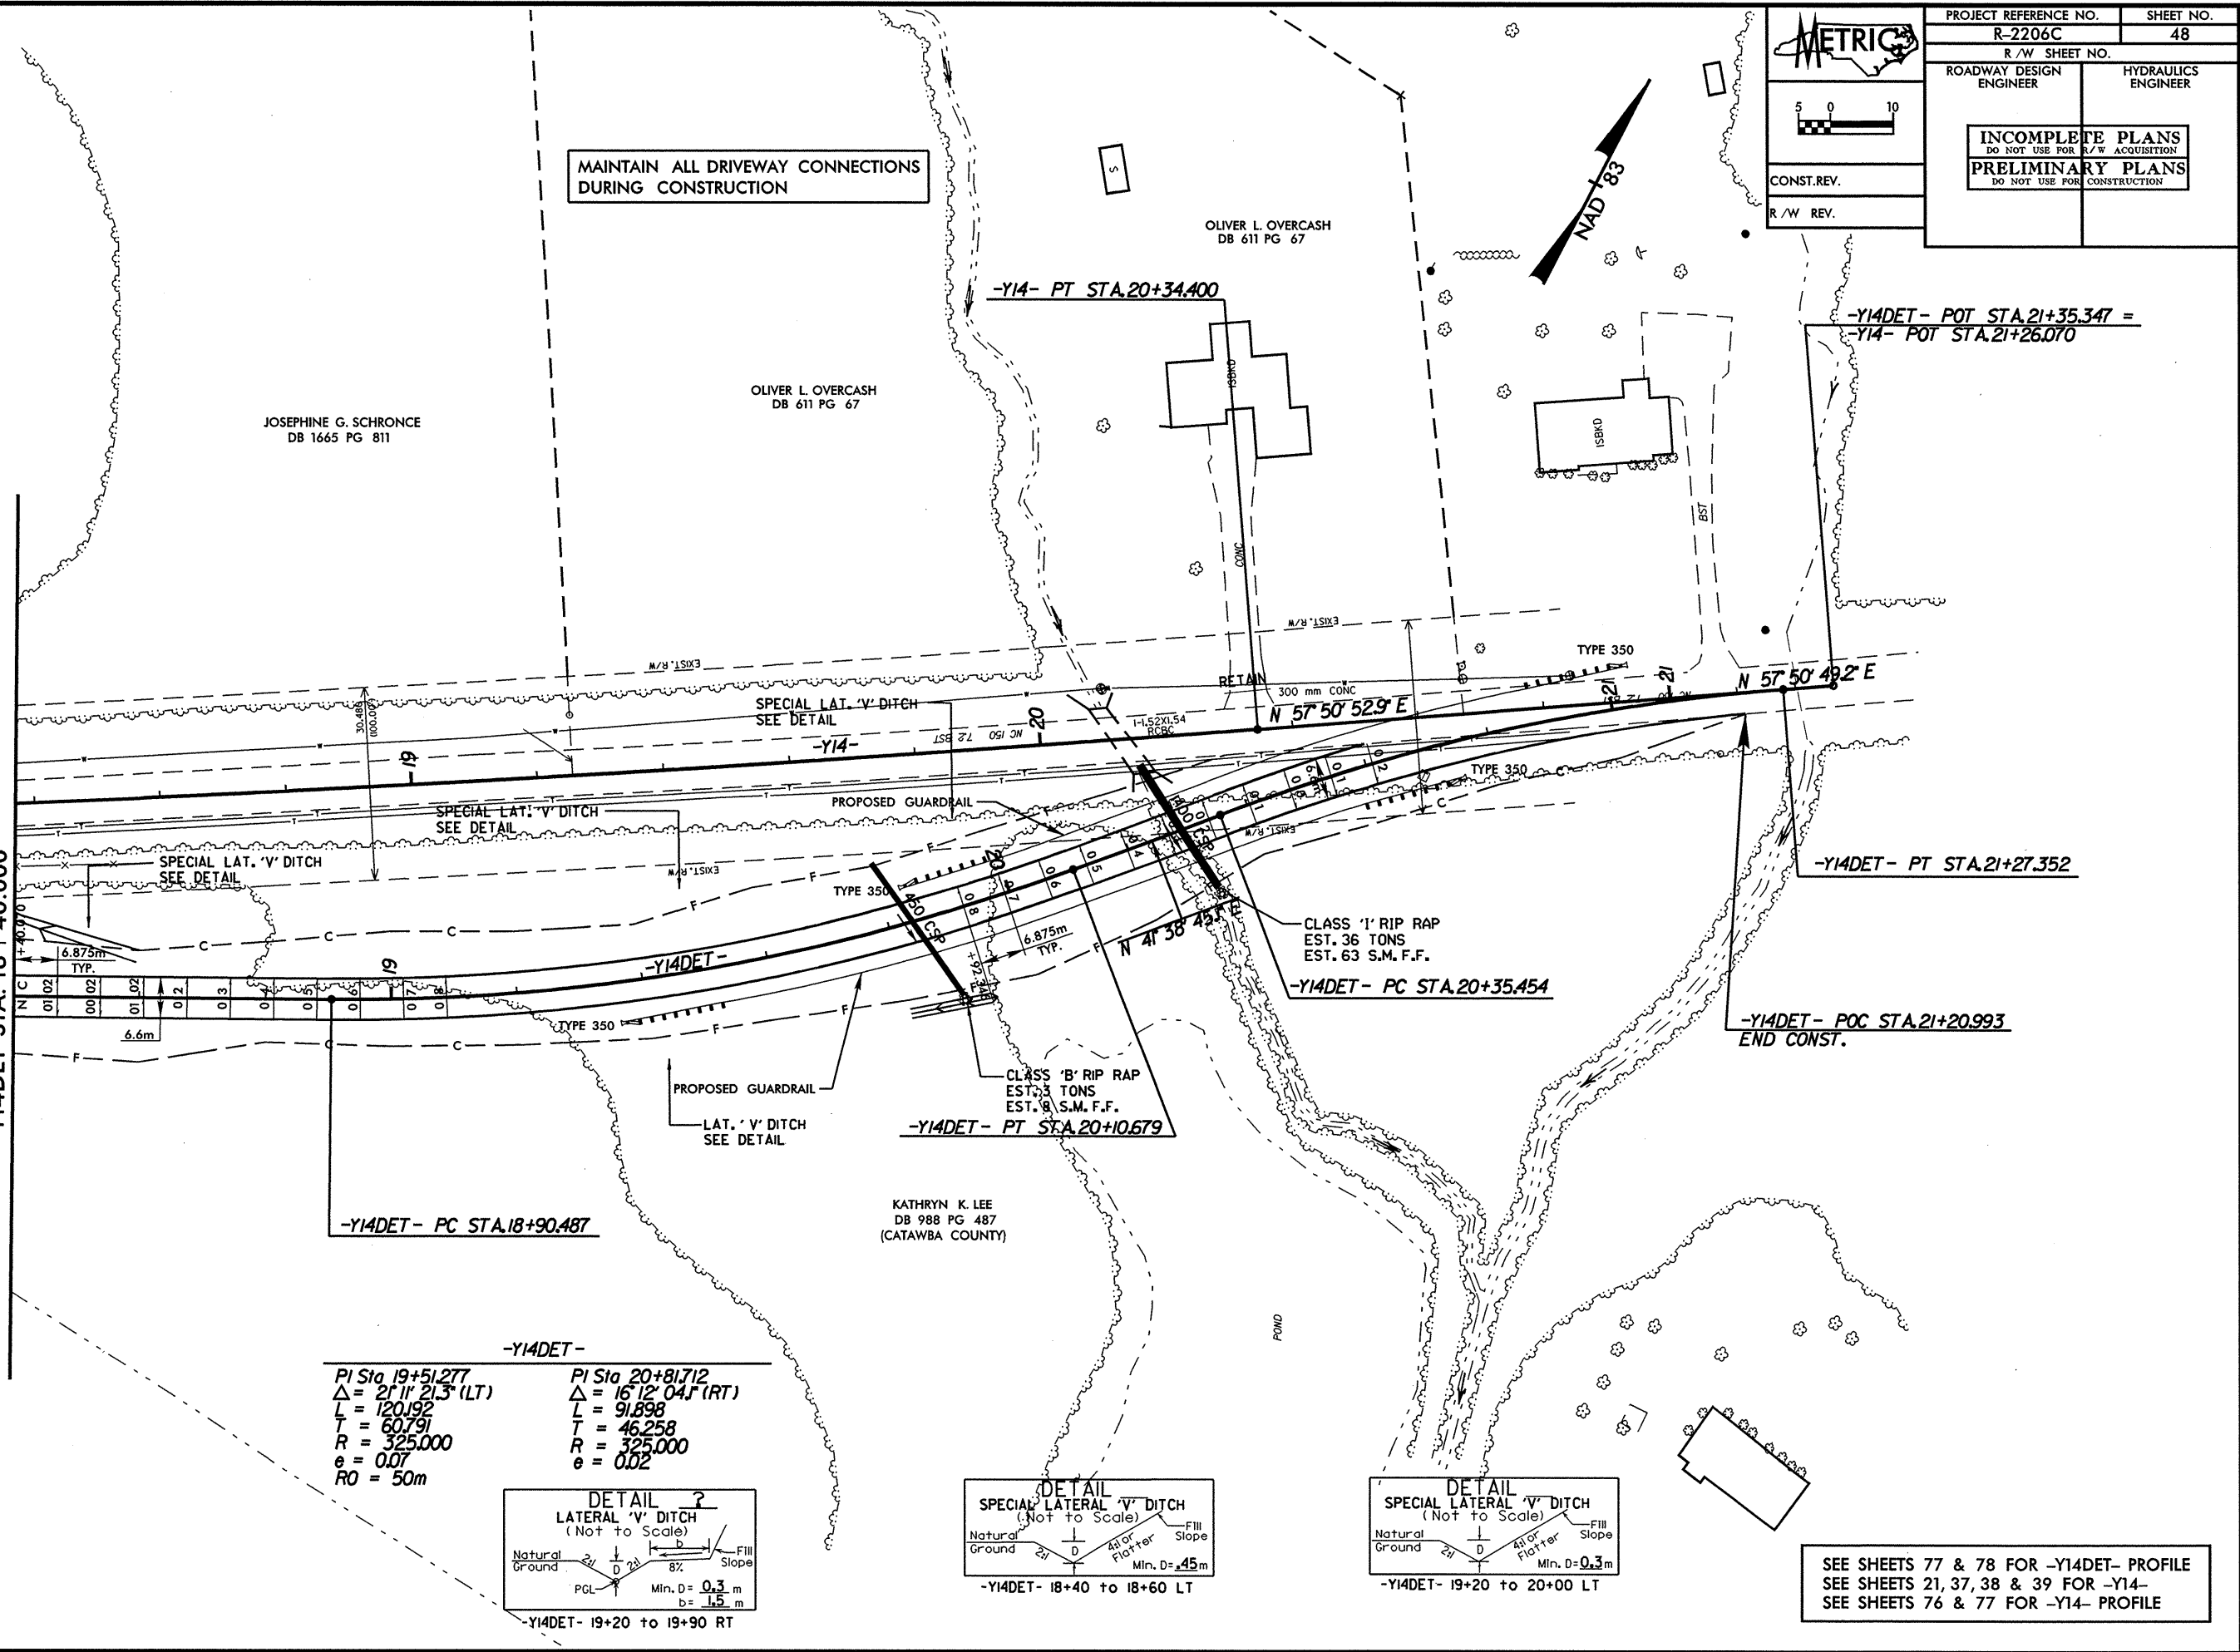

-Y14DET-
 PI Sta 19+51.277 PI Sta 20+81.712
 $\Delta = 2^\circ 11' 21.3" (LT)$ $\Delta = 16^\circ 12' 04" (RT)$
 $L = 120.192$ $L = 91.898$
 $T = 60.791$ $T = 46.258$
 $R = 325.000$ $R = 325.000$
 $e = 0.07$ $e = 0.02$
 $RO = 50m$

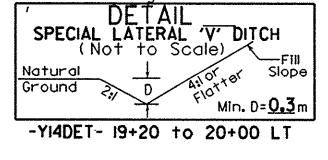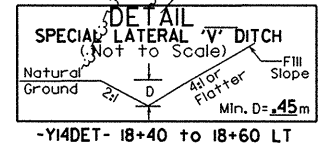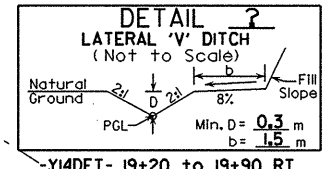

SEE SHEETS 77 & 78 FOR -Y14DET- PROFILE
 SEE SHEETS 21, 37, 38 & 39 FOR -Y14-
 SEE SHEETS 76 & 77 FOR -Y14- PROFILE

*****SYSTEMS*****
 *****SERIALS*****
 *****REVISED*****