



PROJECT REFERENCE NO. R-2206C		SHEET NO. 31	
R/W SHEET NO. 31			
ROADWAY DESIGN ENGINEER	HYDRAULICS ENGINEER		
INCOMPLETE PLANS DO NOT USE FOR R/W ACQUISITION PRELIMINARY PLANS DO NOT USE FOR CONSTRUCTION			
CONST. REV.		R/W REV.	

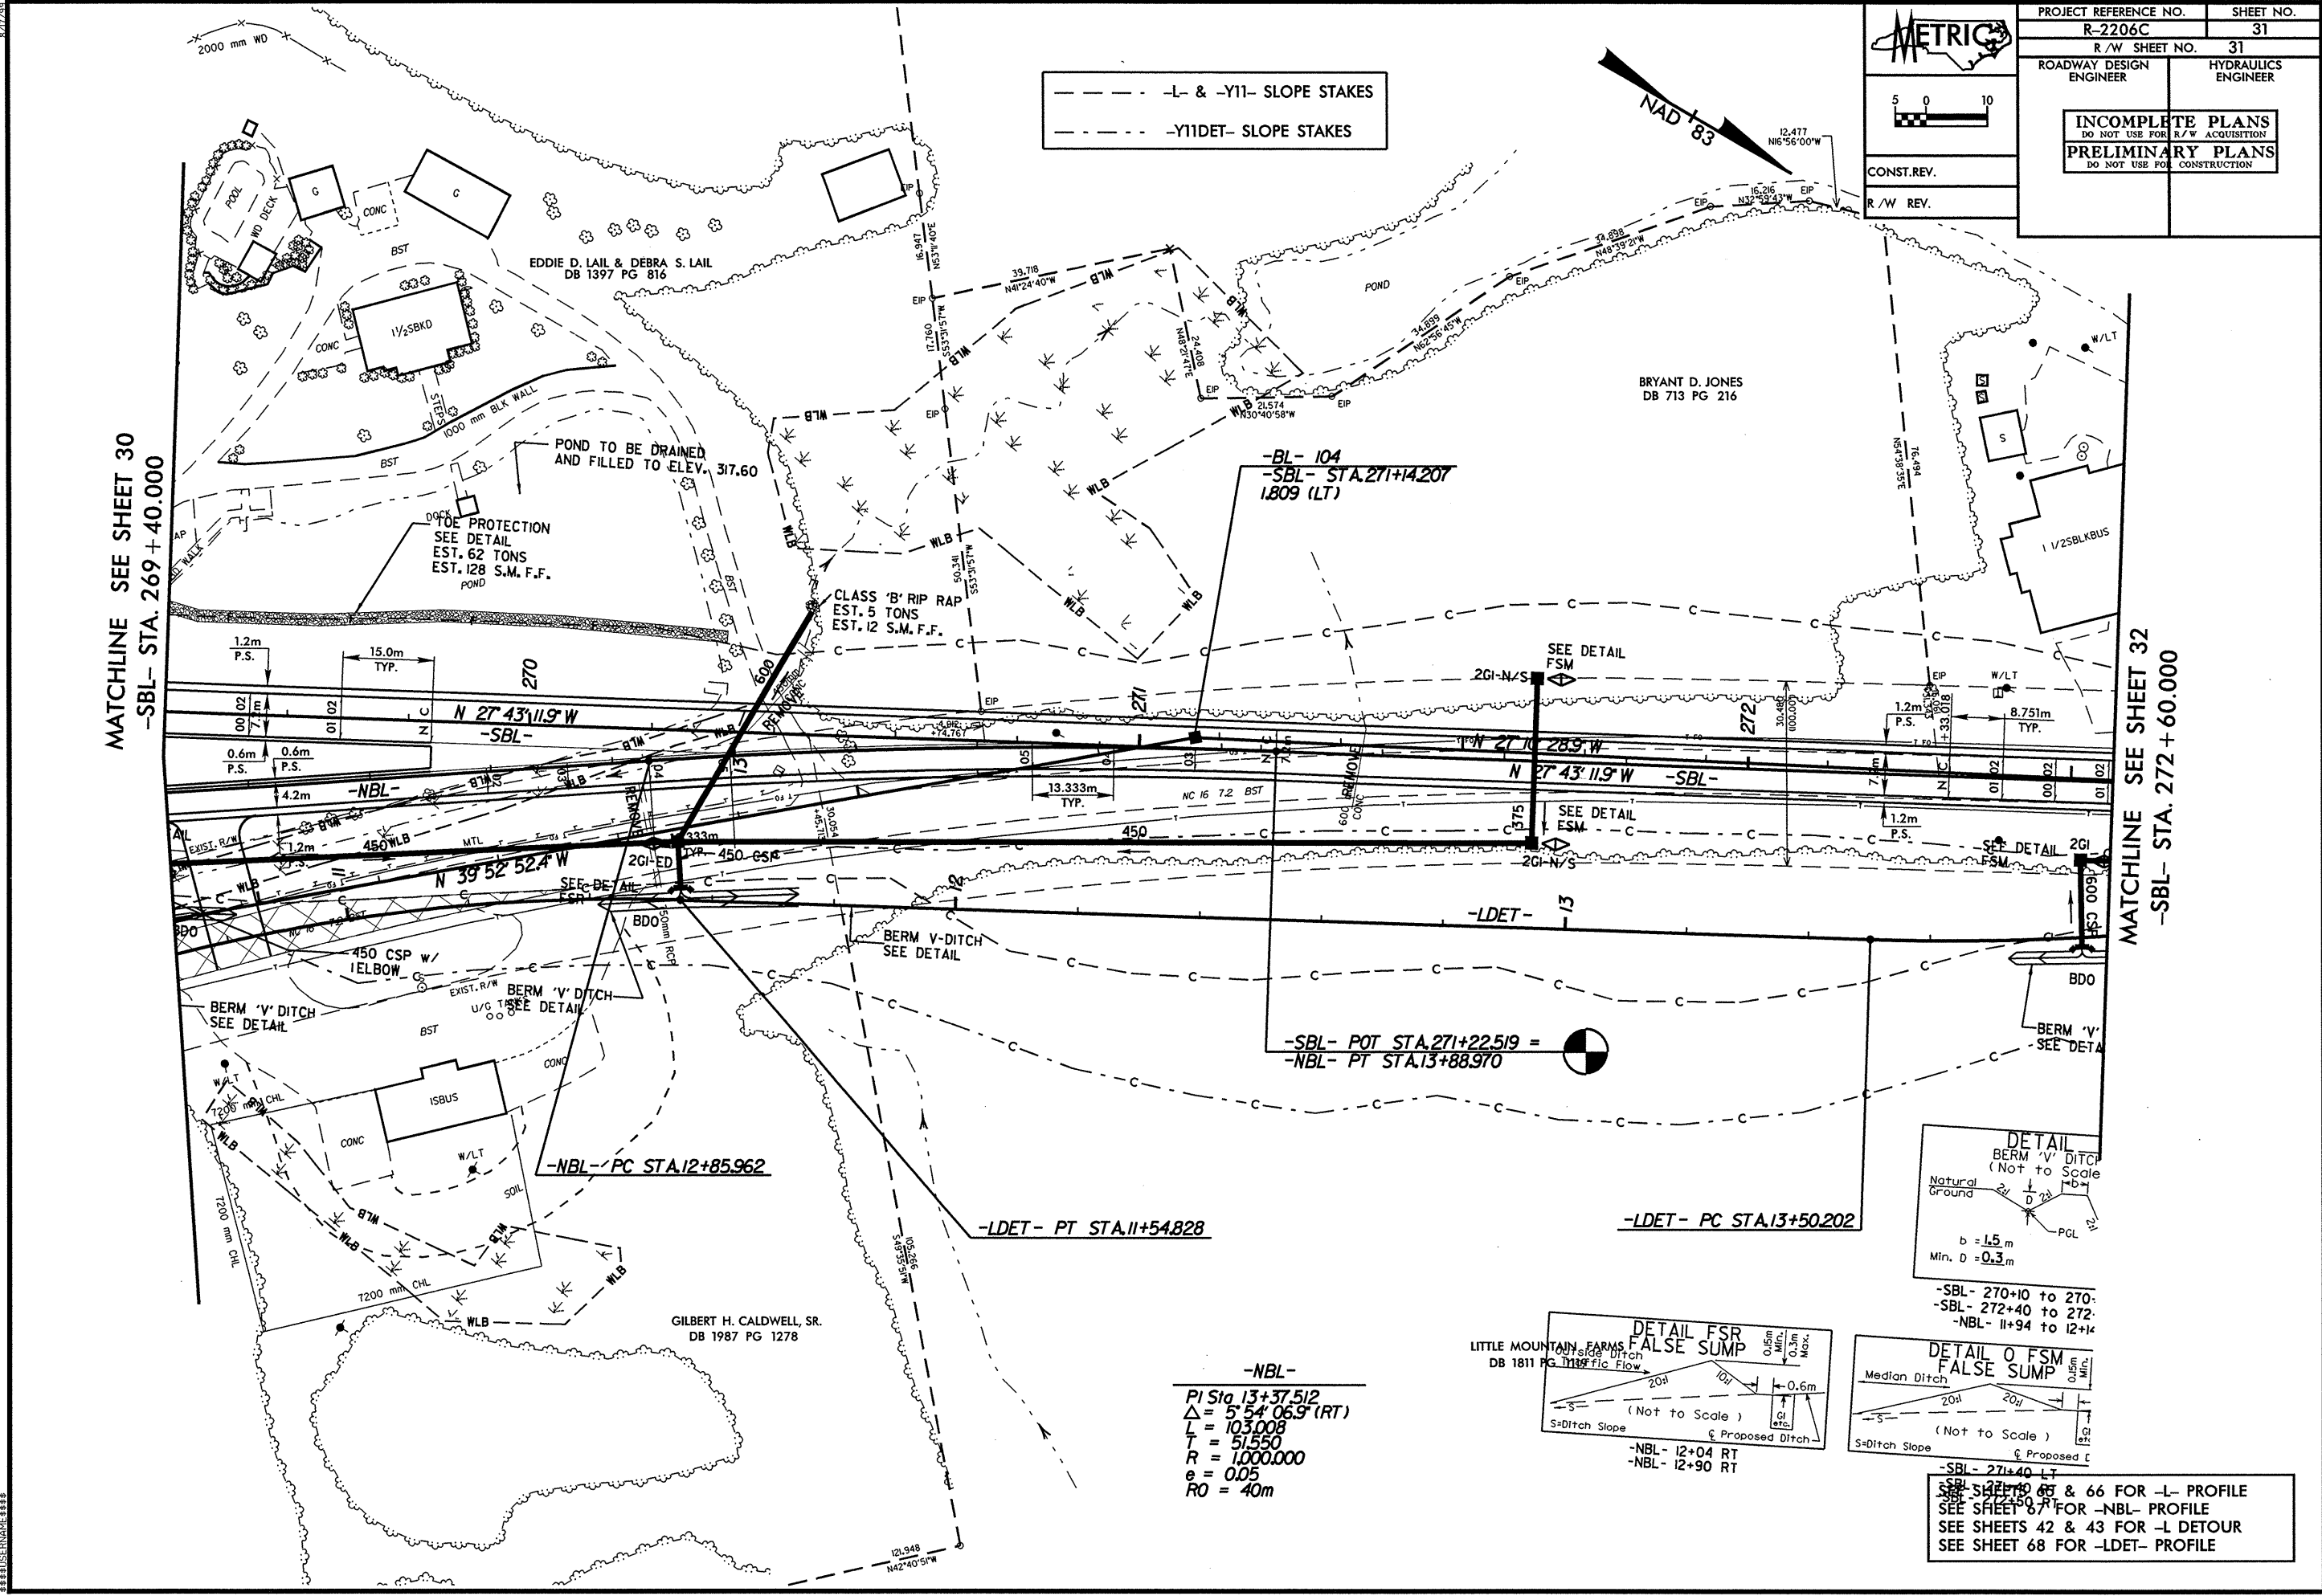




MATCHLINE SEE SHEET 30
-SBL- STA. 269 + 40.000

MATCHLINE SEE SHEET 32
-SBL- STA. 272 + 60.000

--- L- & -Y11- SLOPE STAKES
 --- -Y11DET- SLOPE STAKES

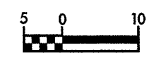

-NBL-
 PI Sta. 13+37.512
 $\Delta = 5^\circ 54' 06.9''$ (RT)
 L = 103.008
 T = 51.550
 R = 1,000.000
 e = 0.05
 RO = 40m

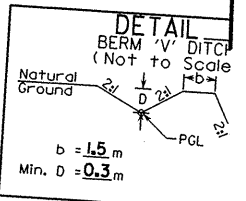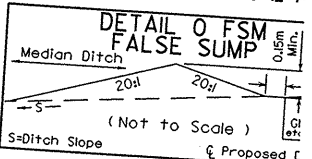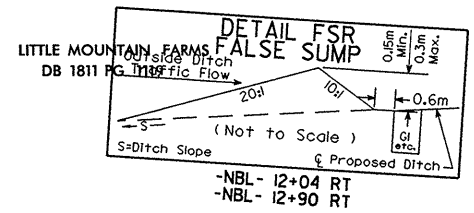

-SBL- 270+10 to 270+40
 -SBL- 272+40 to 272+90
 -NBL- 12+94 to 12+14

-SBL- 271+40 LT
 SEE SHEETS 65 & 66 FOR -L- PROFILE
 SEE SHEET 67 FOR -NBL- PROFILE
 SEE SHEETS 42 & 43 FOR -L- DETOUR
 SEE SHEET 68 FOR -LDET- PROFILE