
	PROJECT REFERENCE NO.	SHEET NO.
	R-2206C	9
ROADWAY DESIGN ENGINEER	R / W SHEET NO. 9	
HYDRAULICS ENGINEER		
INCOMPLETE PLANS DO NOT USE FOR R/W ACQUISITION PRELIMINARY PLANS DO NOT USE FOR CONSTRUCTION		
CONST. REV.		
R / W REV.		




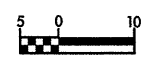


--- L & -Y11- Slope Stakes
 --- -Y11DET- Slope Stakes

MATCHLINE SEE SHEET 33
 -Y11- STA. 11 + 40.000

-L-
 PI Sta 199+75.908
 $\Delta = 25^\circ 54' 22.0''$ (RT)
 L = 1,356.441
 T = 690.016
 R = 3,000.000
 e = 0.02
 RO = 35m

JOHNNY L. ROLLINS
 DB 514 PG 23

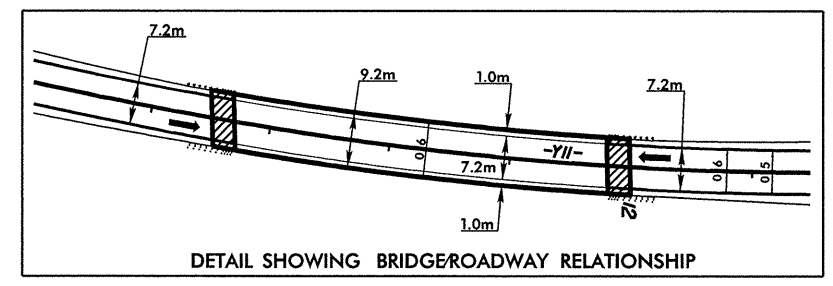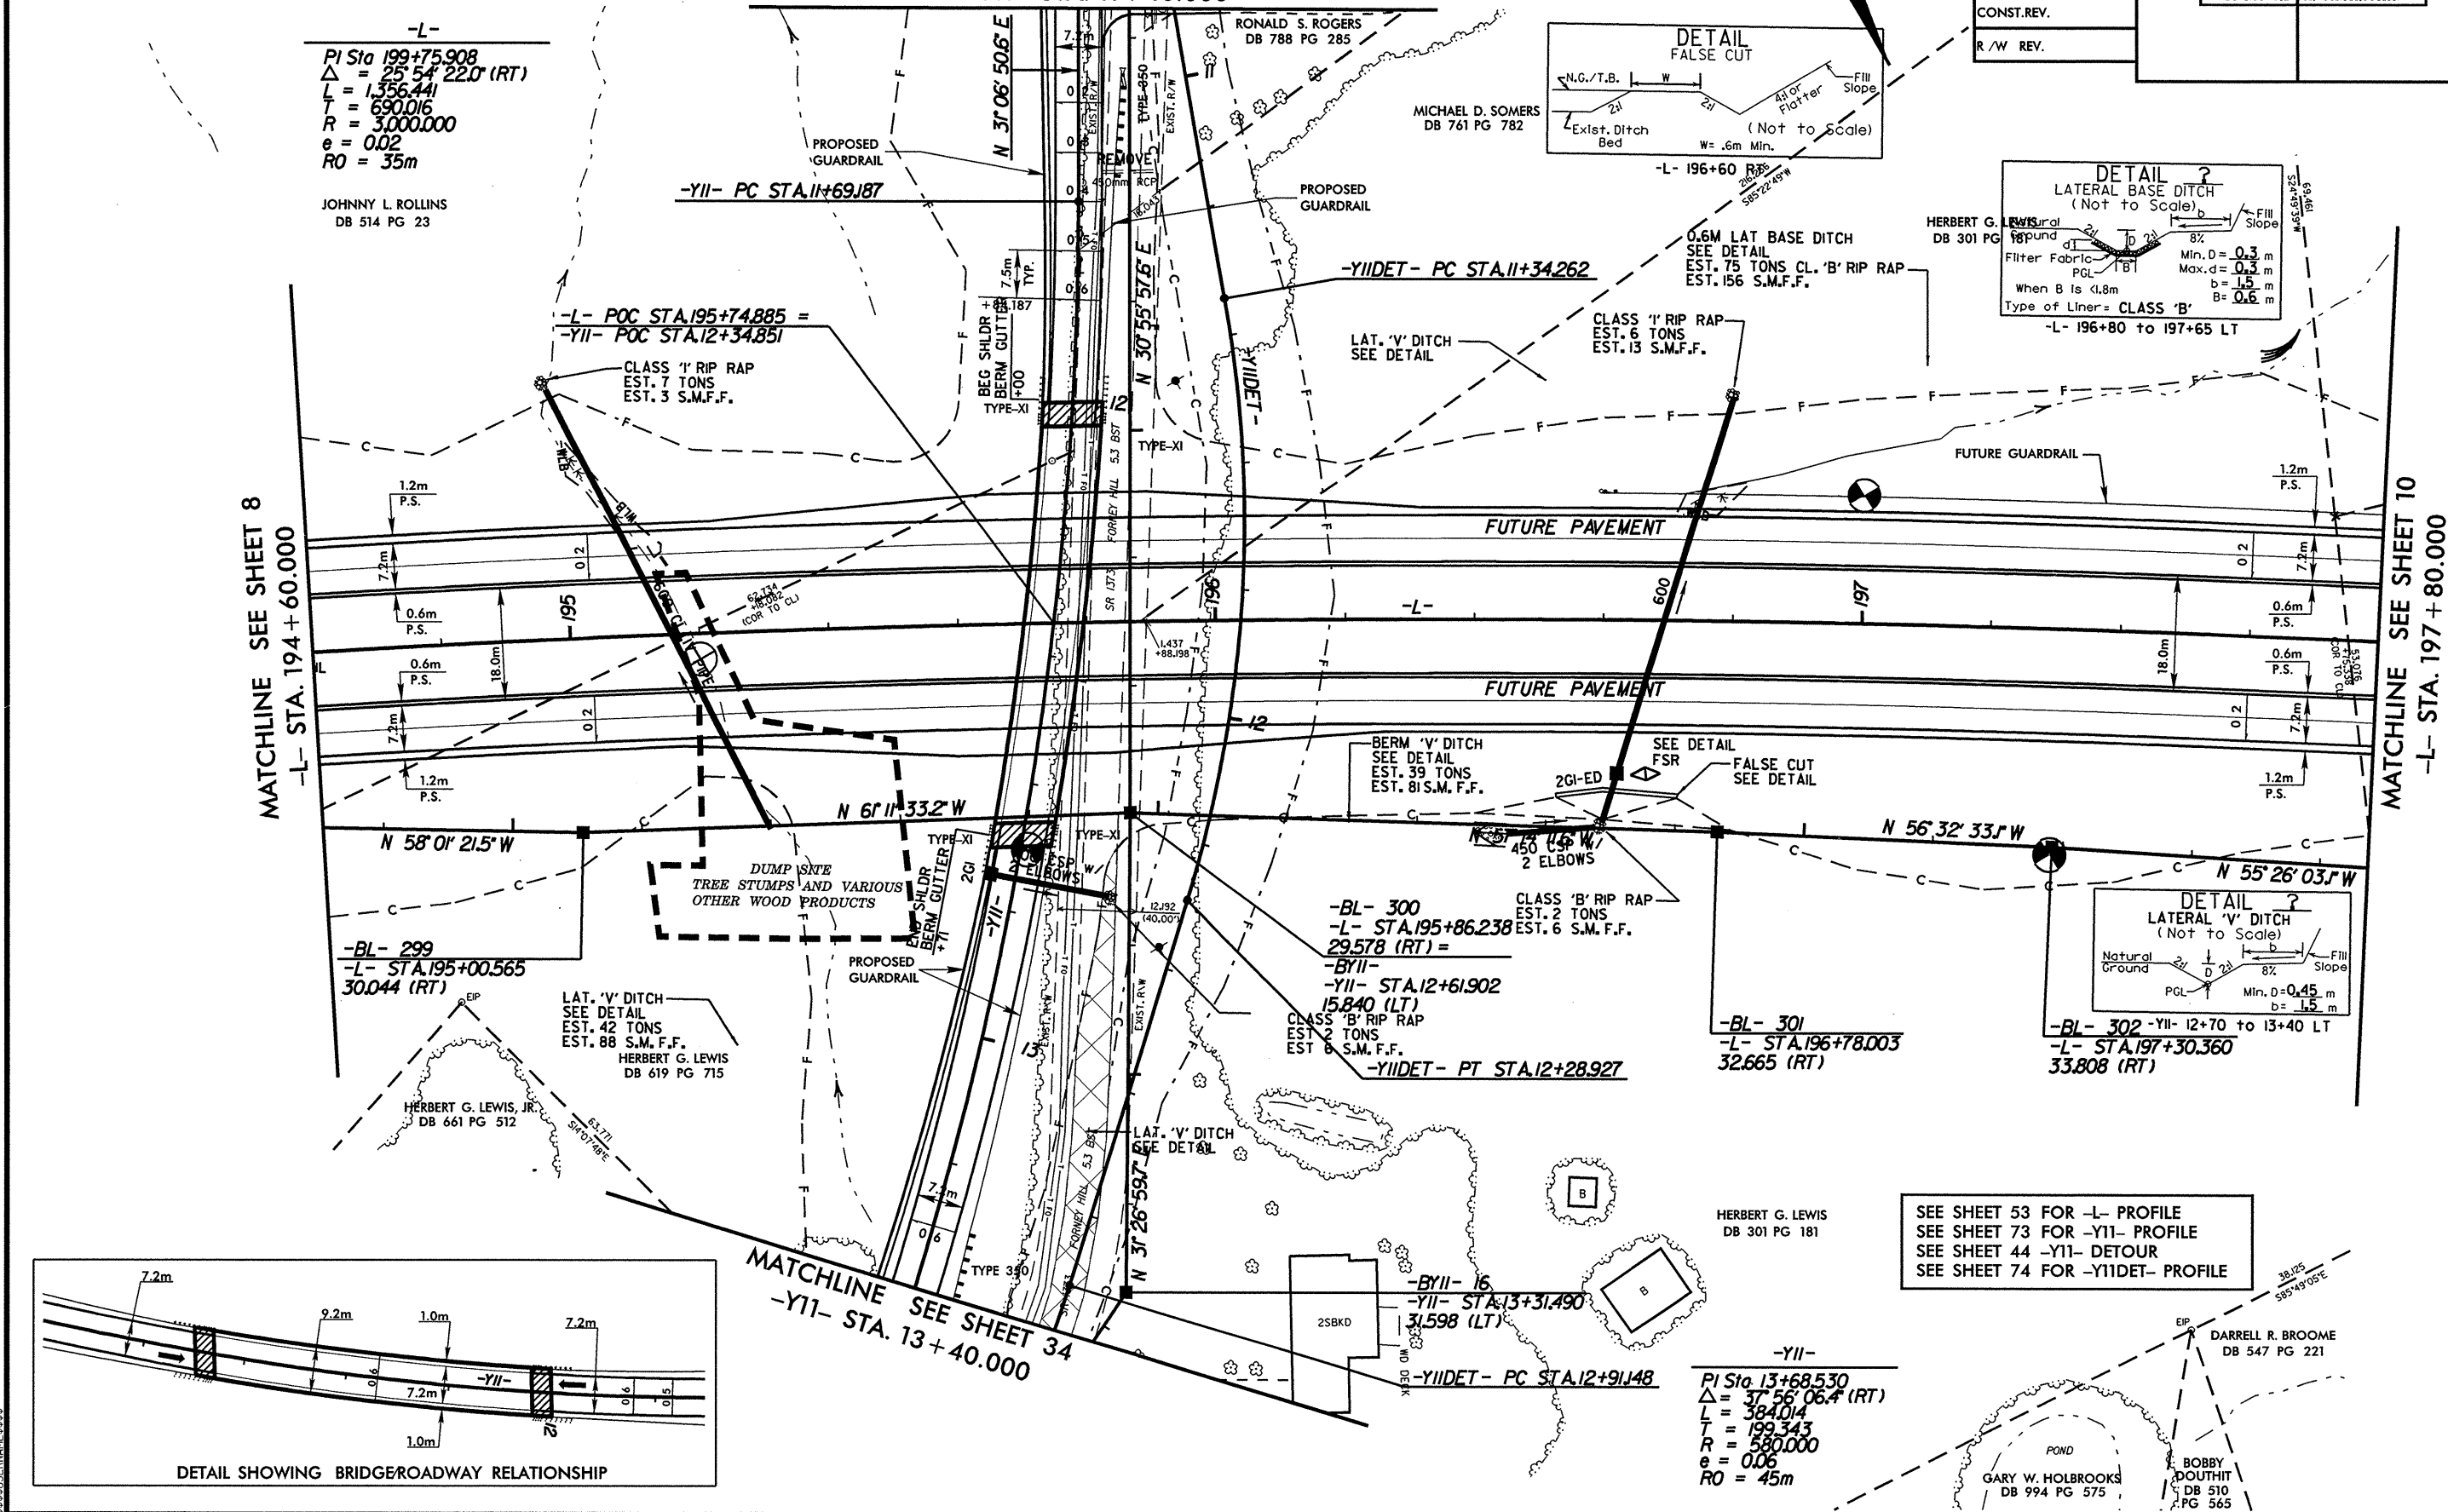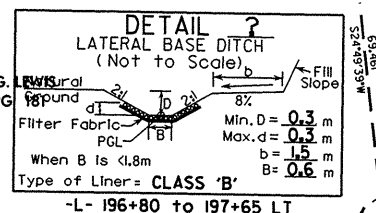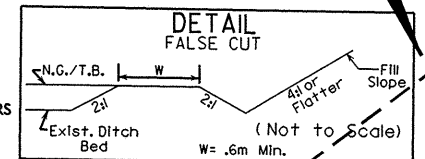

MATCHLINE SEE SHEET 8
 -L- STA. 194 + 60.000

MATCHLINE SEE SHEET 10
 -L- STA. 197 + 80.000