


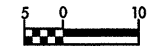

PROJECT REFERENCE NO. R-2206C	SHEET NO. 6
R/W SHEET NO. 6	
ROADWAY DESIGN ENGINEER	HYDRAULICS ENGINEER
INCOMPLETE PLANS DO NOT USE FOR R/W ACQUISITION PRELIMINARY PLANS DO NOT USE FOR CONSTRUCTION	
CONST.REV.	
R/W REV.	



-L-
 PI Sta 184+94.676
 $\Delta = 73^{\circ} 54.5' (LT)$
 $L = 660.182$
 $T = 330.571$
 $R = 5,000.000$
 $e = NC$




DENROCK
 DB 366 PG 53

SUE H. MURDOCK
 DB 381 PG 687

MATCHLINE SEE SHEET 5
 -L- STA. 186+00.000

MATCHLINE SEE SHEET 7
 -L- STA. 189+00.000

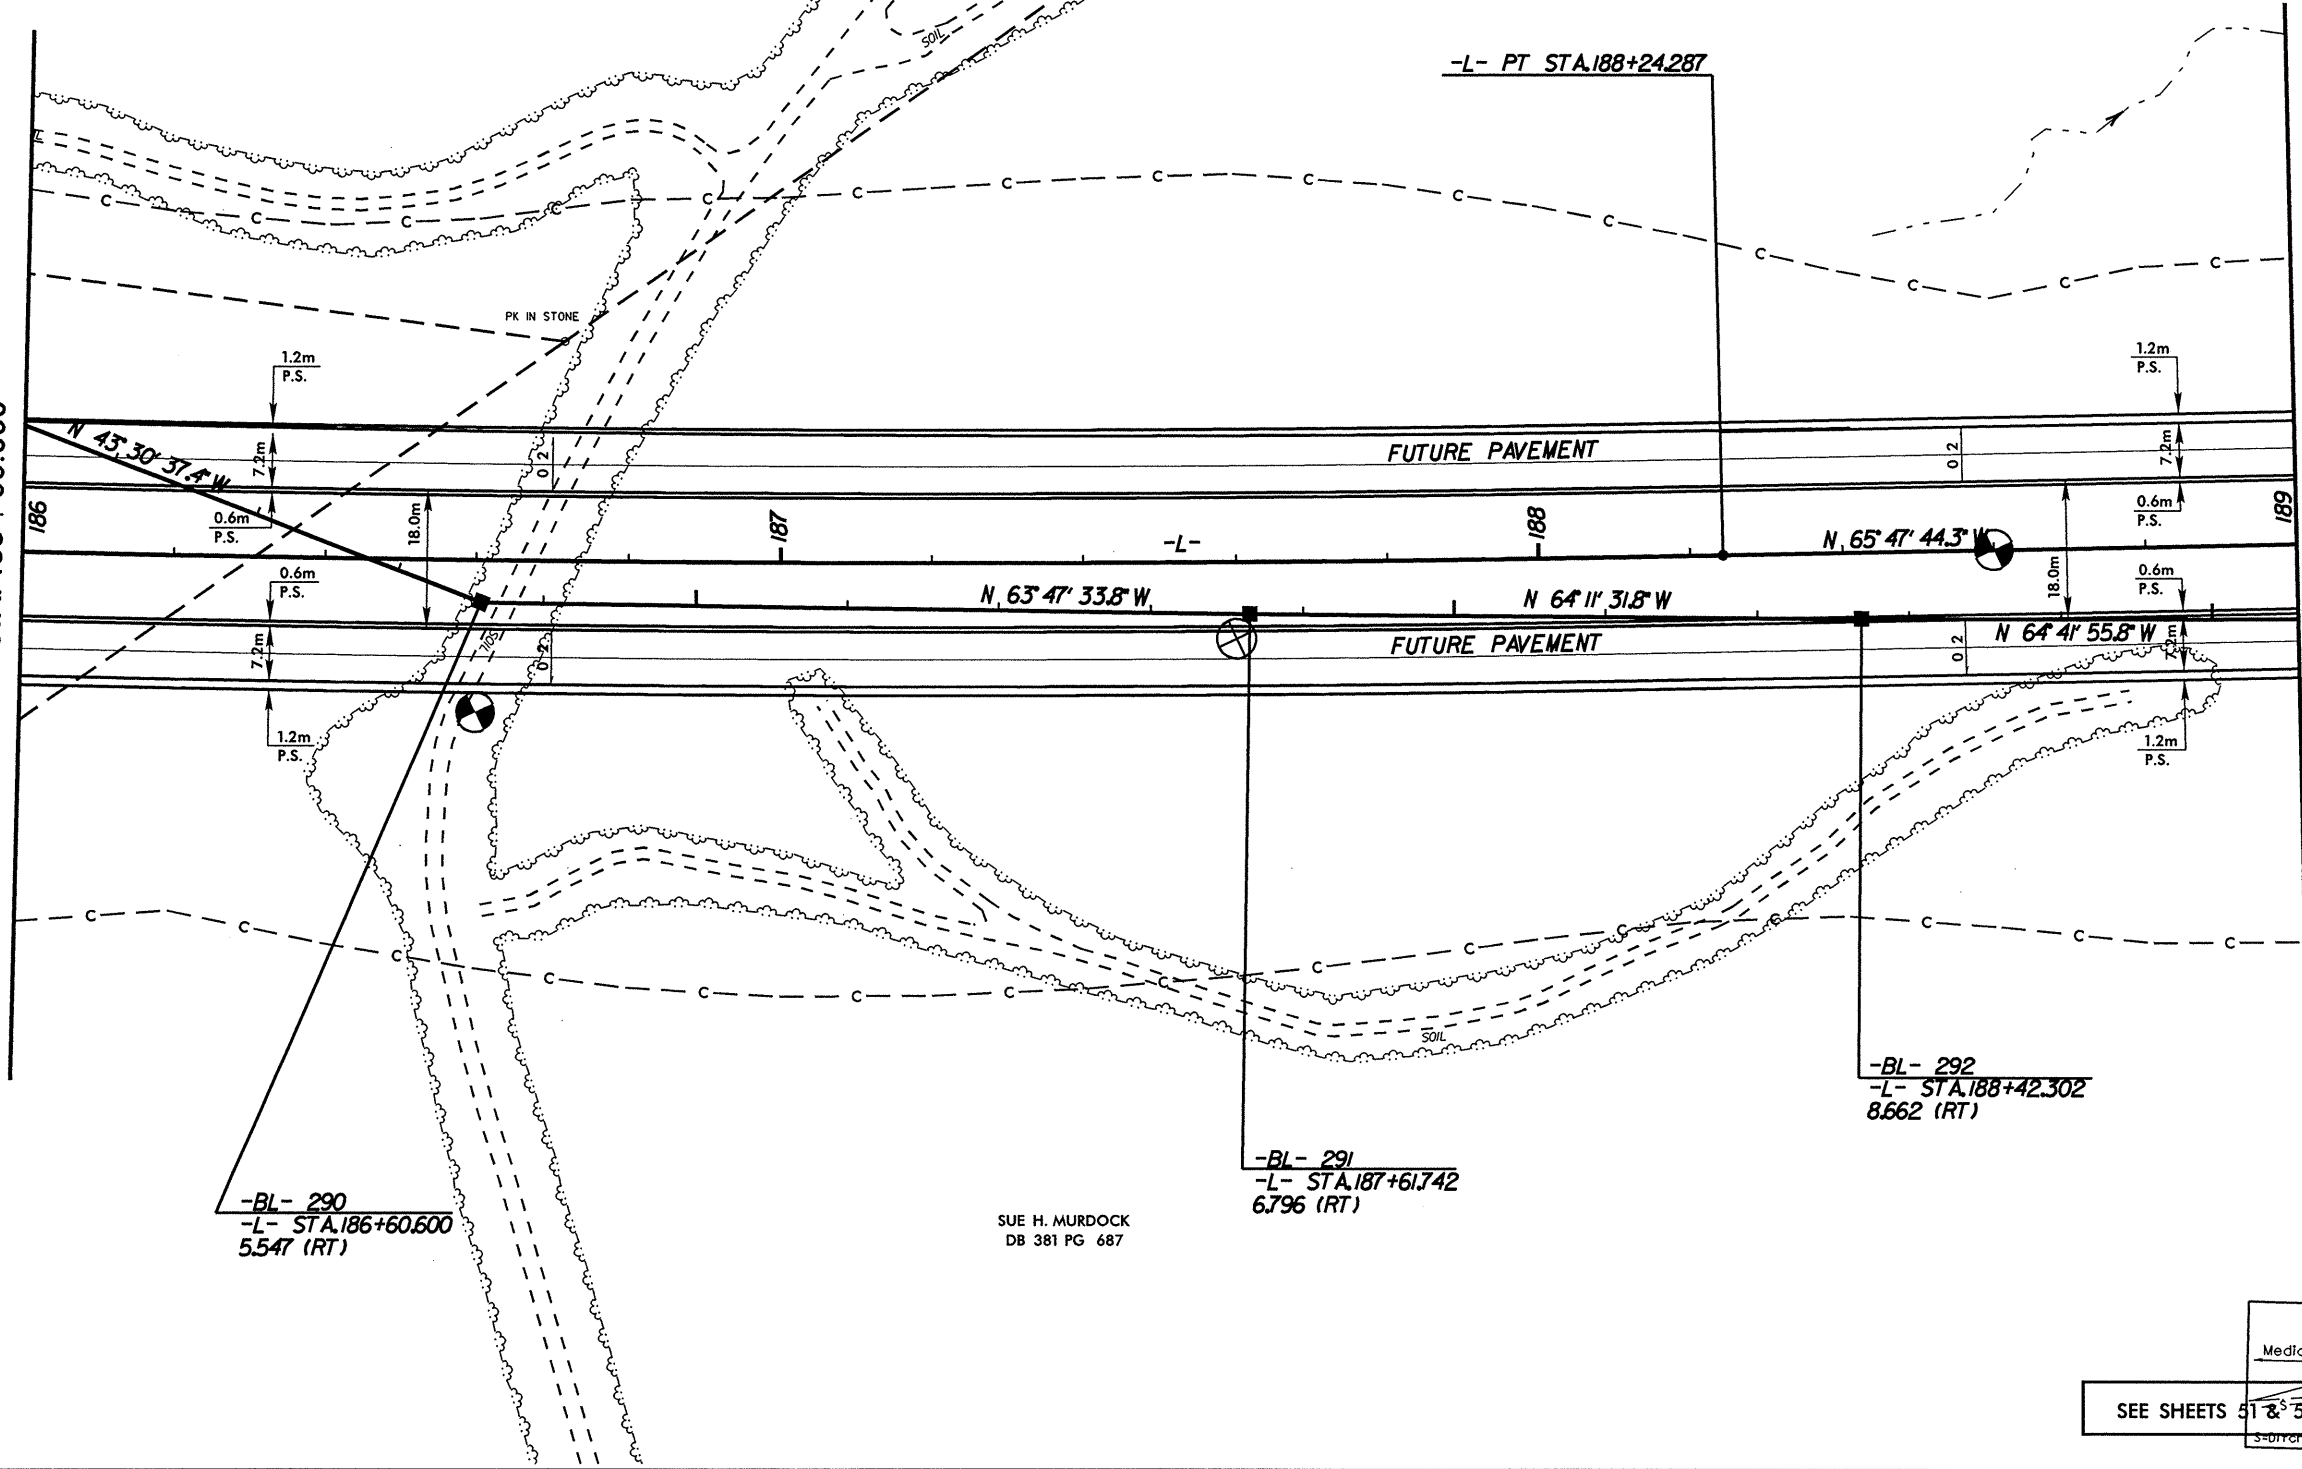

-L- PT STA. 188+24.287

N 65° 47' 44.3" W

N 63° 47' 33.8" W

N 64° 11' 31.8" W

N 64° 41' 55.8" W

-BL- 290
 -L- STA. 186+60.600
 5.547 (RT)

SUE H. MURDOCK
 DB 381 PG 687

-BL- 291
 -L- STA. 187+61.742
 6.796 (RT)

-BL- 292
 -L- STA. 188+42.302
 8.662 (RT)

Median

SEE SHEETS 51 & 52 FOR -L- PROFILE

*****SYTIME*****
 *****CONSTRUCTION*****
 *****DRAWING*****