



GENERAL NOTES:

- USE GRADE A36 STEEL
- STEEL COVERS ARE FOR TEMPORARY USE DURING PHASE CONSTRUCTION.
- FILL SHALL BE PLACED DIRECTLY OVER THE STEEL PLATES.
- SEE ROADWAY PLANS AND PROVISIONS FOR LOCATIONS
- QUANTITIES TO BE PAID FOR AT THE UNIT PRICE BID PER EACH.

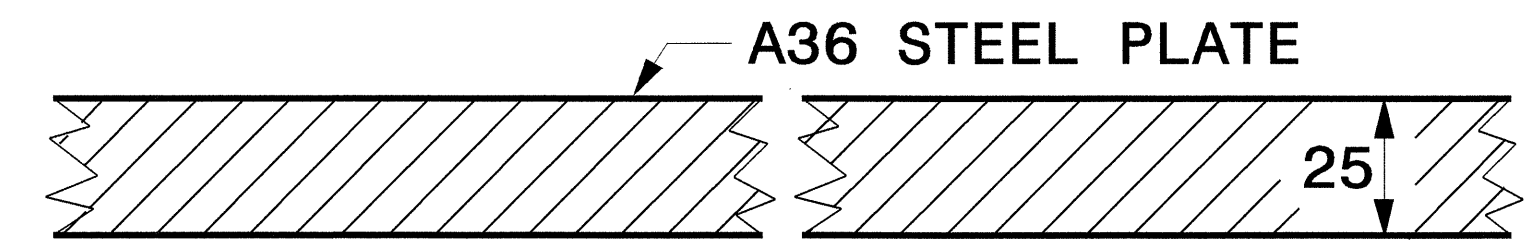


SECTION VIEW OF STEEL TOP PLATE

PLAN VIEWS

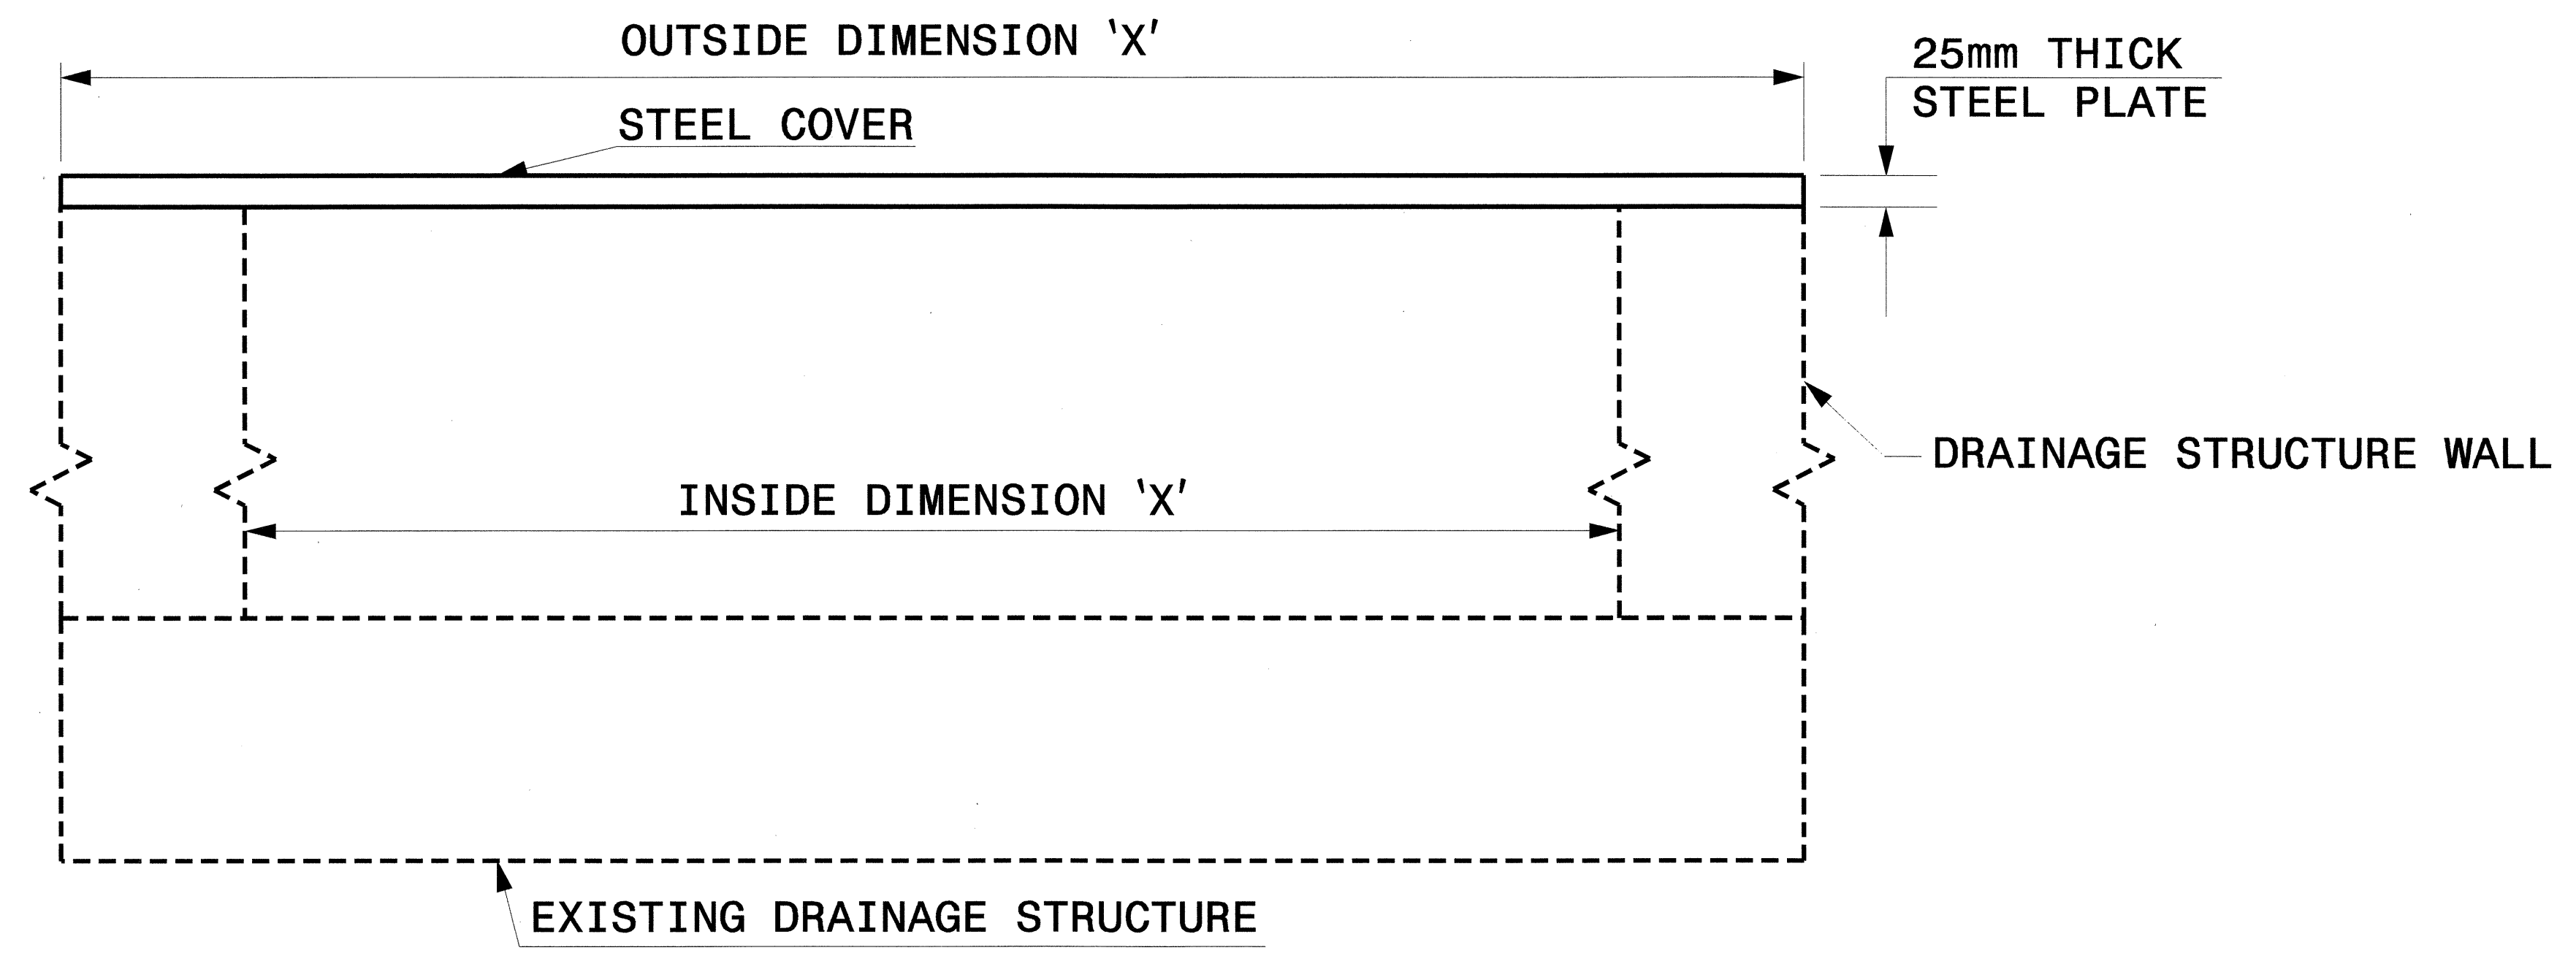

ELEVATION VIEWS

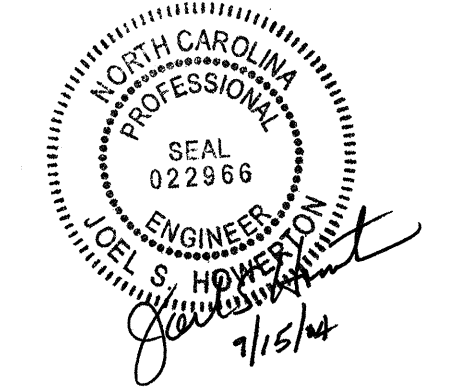

DESIGN SERVICES UNIT	
STANDARDS AND SPECIAL DESIGN	
Office 919-250-4128 FAX 919-250-4119	
DETAIL OF TEMPORARY	
25mm STEEL COVER	
OVER DRAINAGE STRUCTURE	
ORIGINAL BY: rnbritt	DATE: 04-29-04
MODIFIED BY: [Signature]	DATE: 7/12/04
CHECKED BY: [Signature]	DATE: 7/12/04
FILE SPEC.: details/rnbritt/english/misc/steelcover.dgn	

09-JUL-2004 14:49
V:\Special\Details\rnbritt\english\misc\steel_cover.dgn
ericward AT DS212260