



# PREFORMED SCOUR HOLE

PLAN VIEW

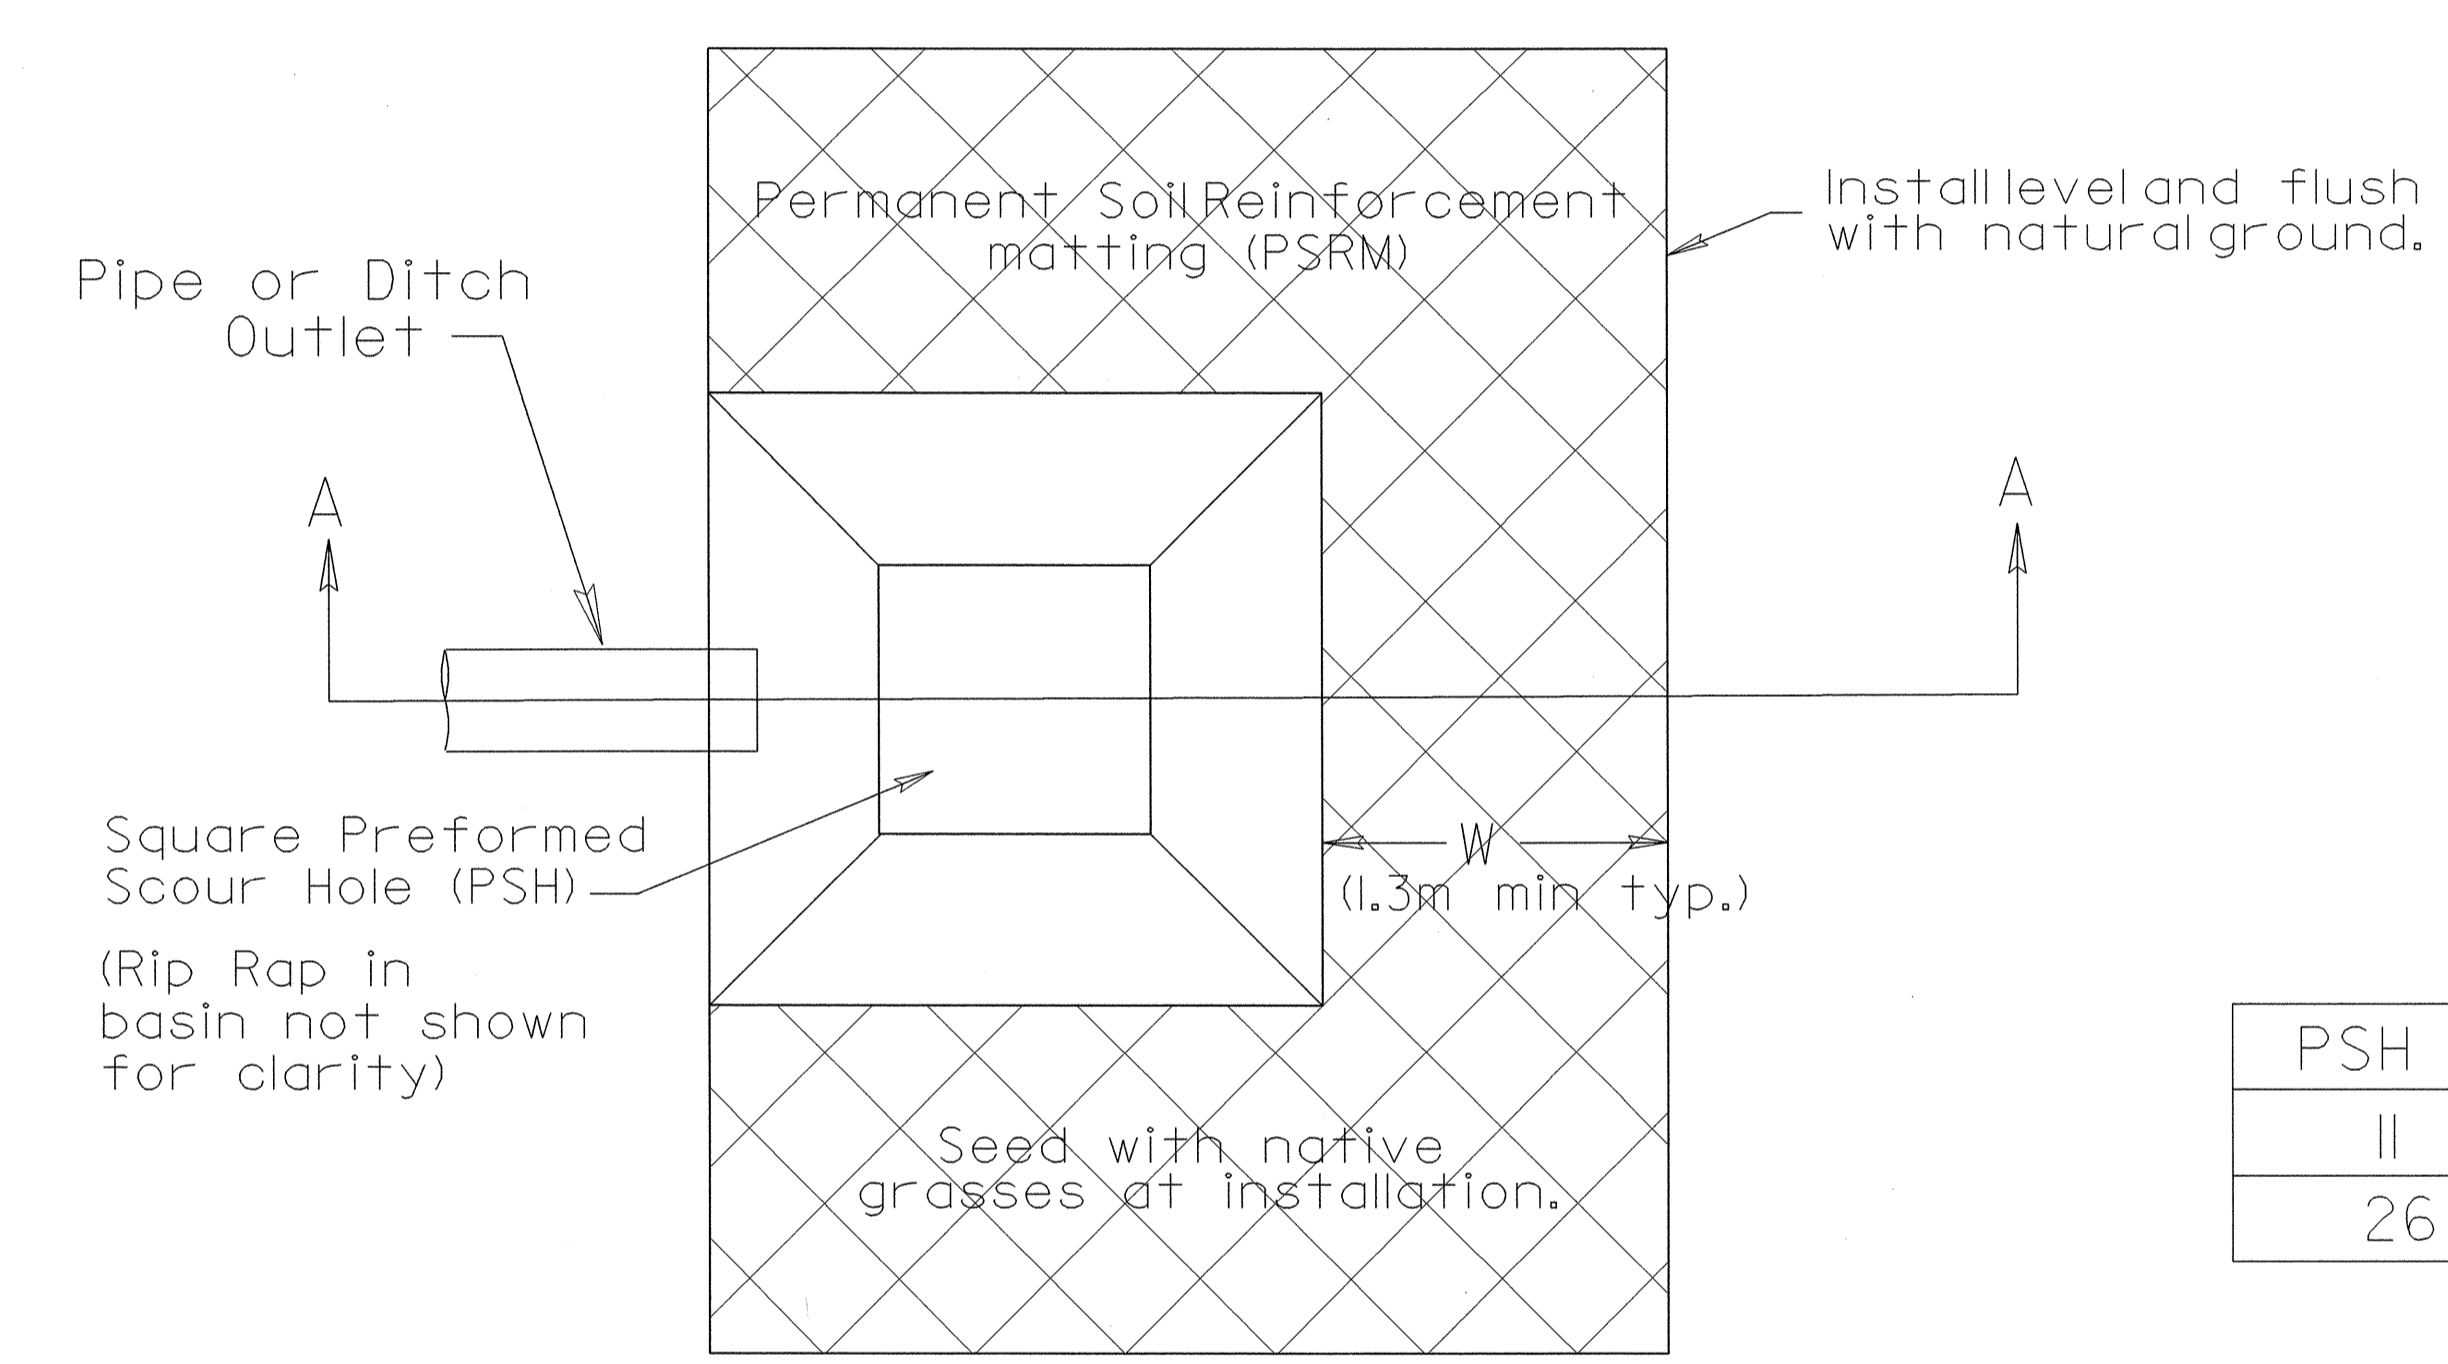

PSH #	LOCATION (AT OUTLET)	B(m)	D(m)	W(m)	d(m)	Per Each
11	Sta 202+10 -L- (R+)	1.5	0.6	-	-	1
26	Sta 256+70 -L- (R+)	1.5	0.6	1.5	0.3	1

SECTION A-A

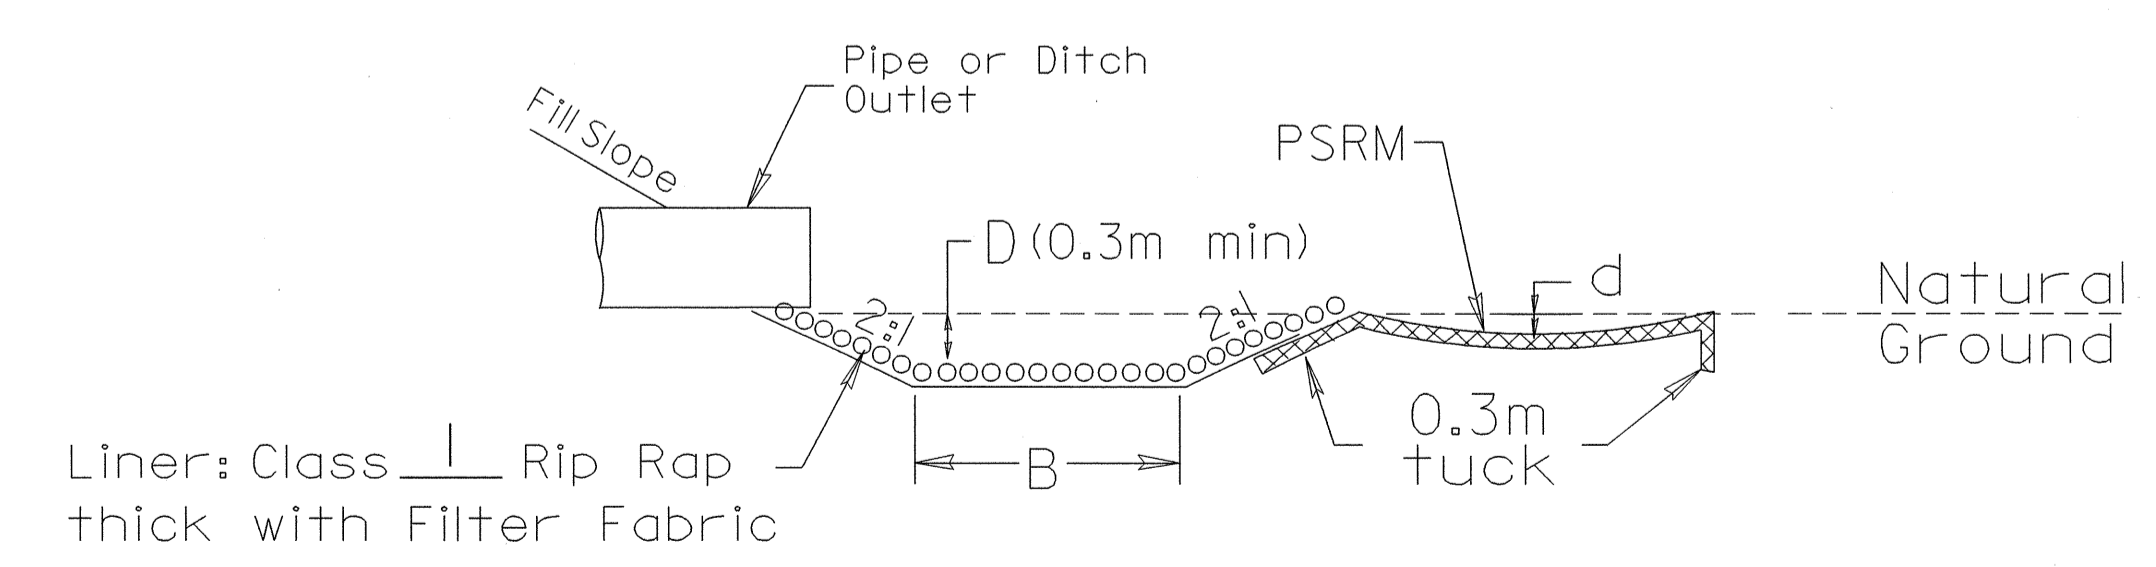

26-AUG-2004 14:36  
 RPSHires rd-090ce34-holedgn