


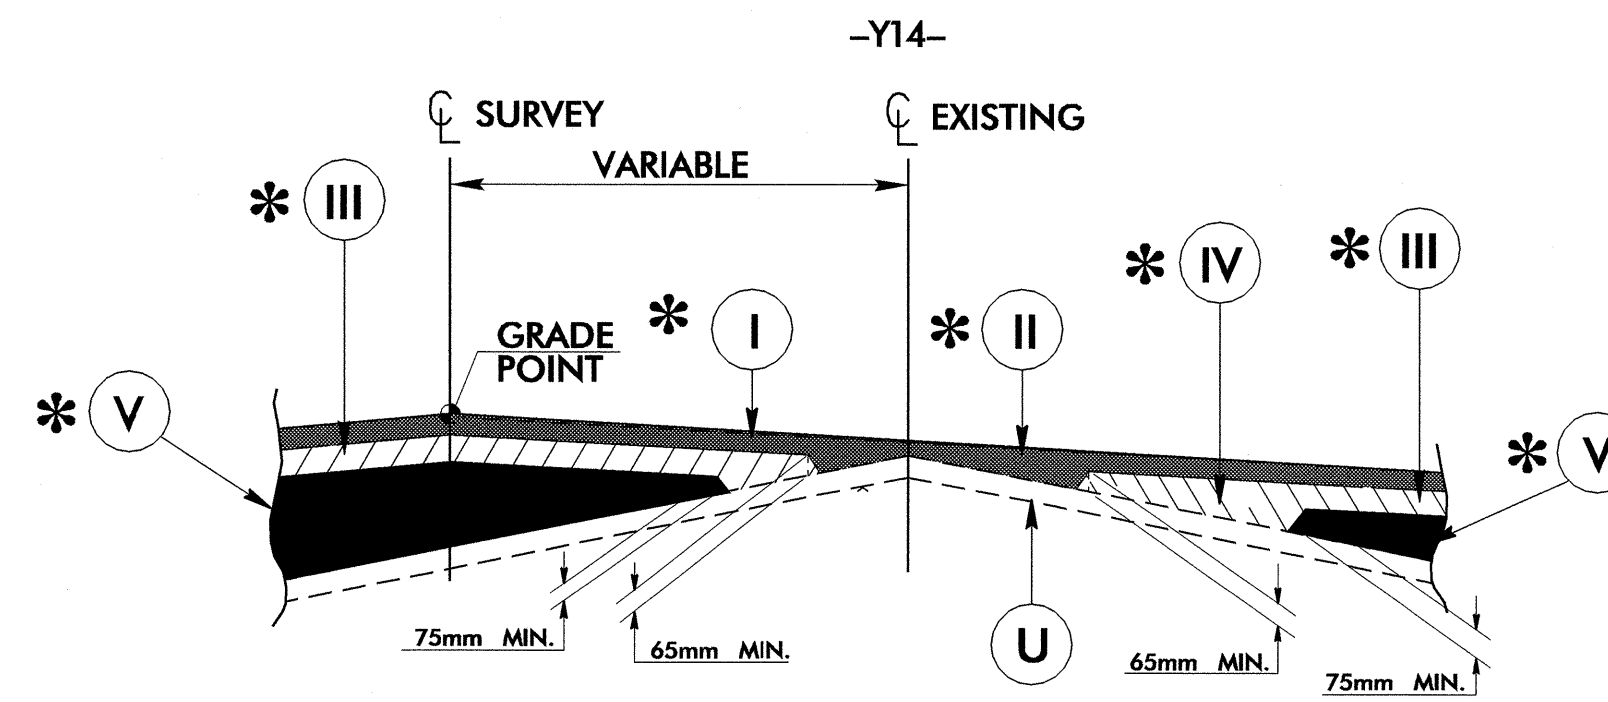


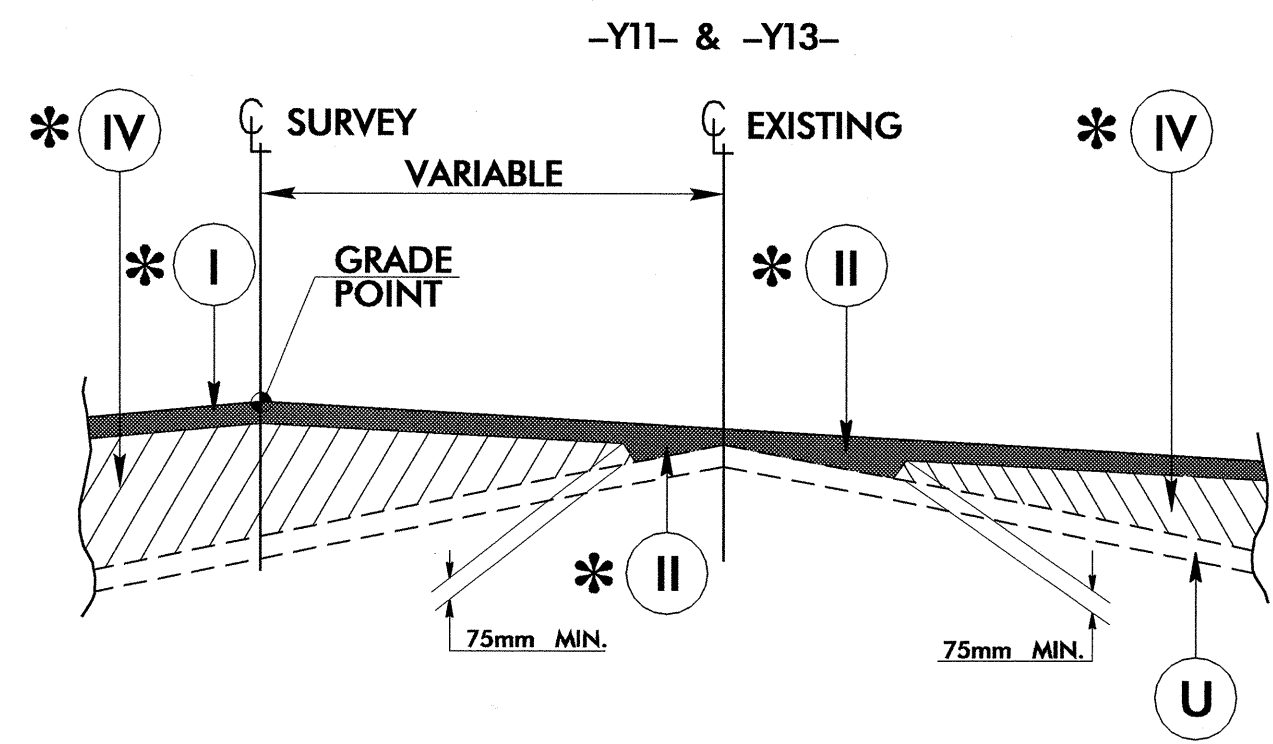

PROJECT REFERENCE NO. R-2206C	SHEET NO. 2-A
ROADWAY DESIGN ENGINEER RONALD DAVID ALLEN 09-2-04	PAVEMENT DESIGN ENGINEER DAVID CHI CHEN 9/16/04

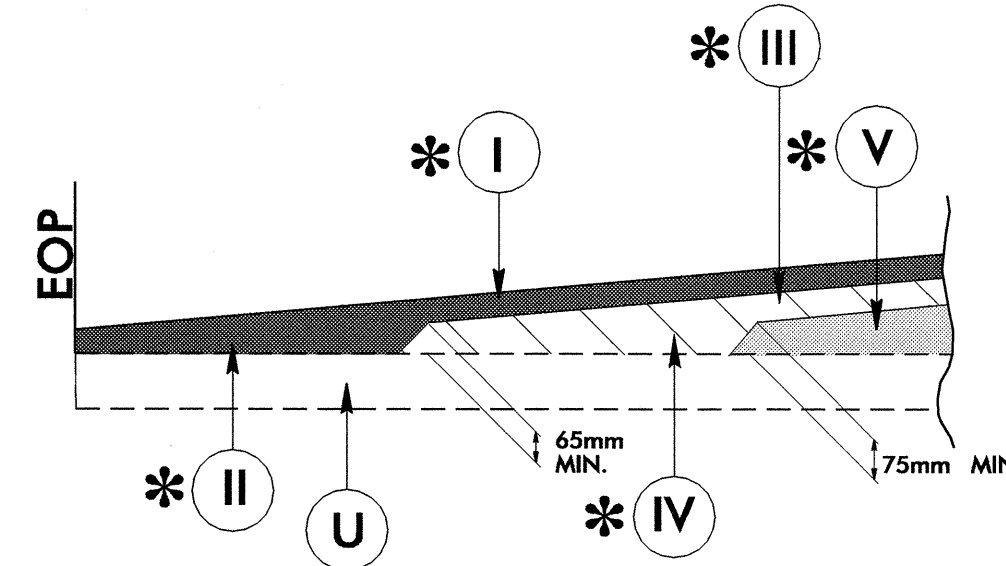

DETAILS SHOWING METHOD OF WEDGING NO. 1

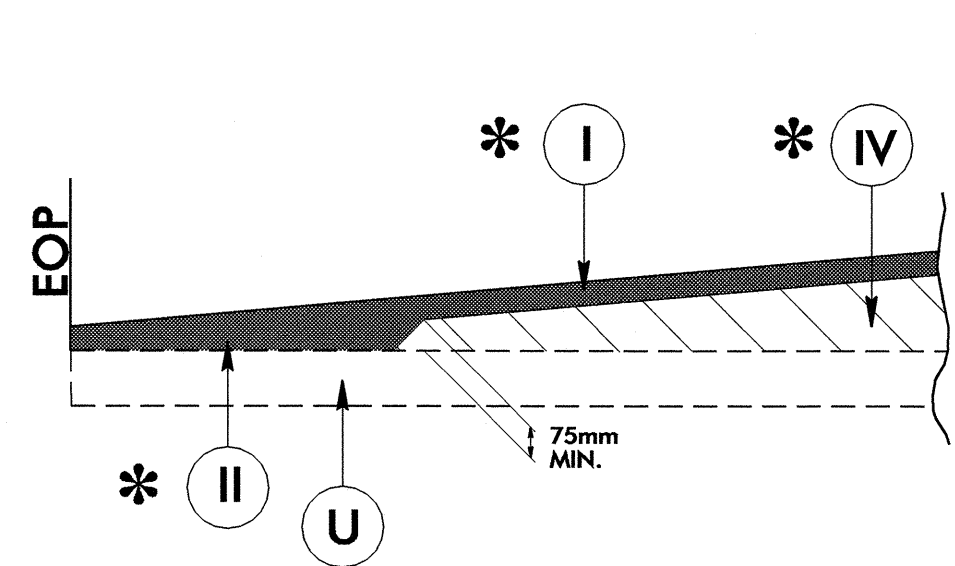

DETAILS SHOWING METHOD OF WEDGING NO. 2

	I	II	III	IV	V
TYPICAL SECTION NO. 4 -Y11-	C3	C1	E4	E1	
TYPICAL SECTION NO. 6 -Y13-	C3	C1	E3	E1	
TYPICAL SECTION NO. 8 -Y14-	C5	C4	D3	D1	E5

\* USE DIFFERENT PAVEMENT DESIGNS FOR THE TYPICAL SECTIONS LISTED ABOVE.