

NOTE:  
 ALL PROPOSED UTILITY WORK  
 SHOWN ON THIS SHEET WILL  
 BE DONE BY OTHERS

**ALL POWER FACILITIES ON THIS SHEET ARE OWNED BY DUKE POWER**

5  
 JOHNNY L. ROLLINS  
 DB 514 PG 23

10  
 RONALD S. ROGERS  
 DB 788 PG 285

11  
 MICHAEL D. SOMERS  
 DB 761 PG 782

12  
 HERBERT G. LEWIS  
 DB 301 PG 181

19  
 KEITH C. NIELSEN  
 DB 770 PG 81

-BL- 299  
 -L- STA.195+00.565  
 30.044 (RT)

SEE SHEETS S-X THRU S-XX  
 FOR STRUCTURE PLANS

-BL- 301  
 -L- STA.196+78.003  
 32.665 (RT)

-BL- 302  
 -L- STA.197+30.360  
 33.808 (RT)


12  
 HERBERT G. LEWIS  
 DB 301 PG 181

SEE SHEET 53 FOR -L- PROFILE  
 SEE SHEET 73 FOR -Y11- PROFILE  
 SEE SHEET 44 -Y11- DETOUR  
 SEE SHEET 74 FOR -Y11DET- PROFILE

DARRELL R. BROOME  
 DB 547 PG 221

GARY W. HOLBROOKS  
 DB 994 PG 575

BOBBY DOUTHIT  
 DB 510 PG 565

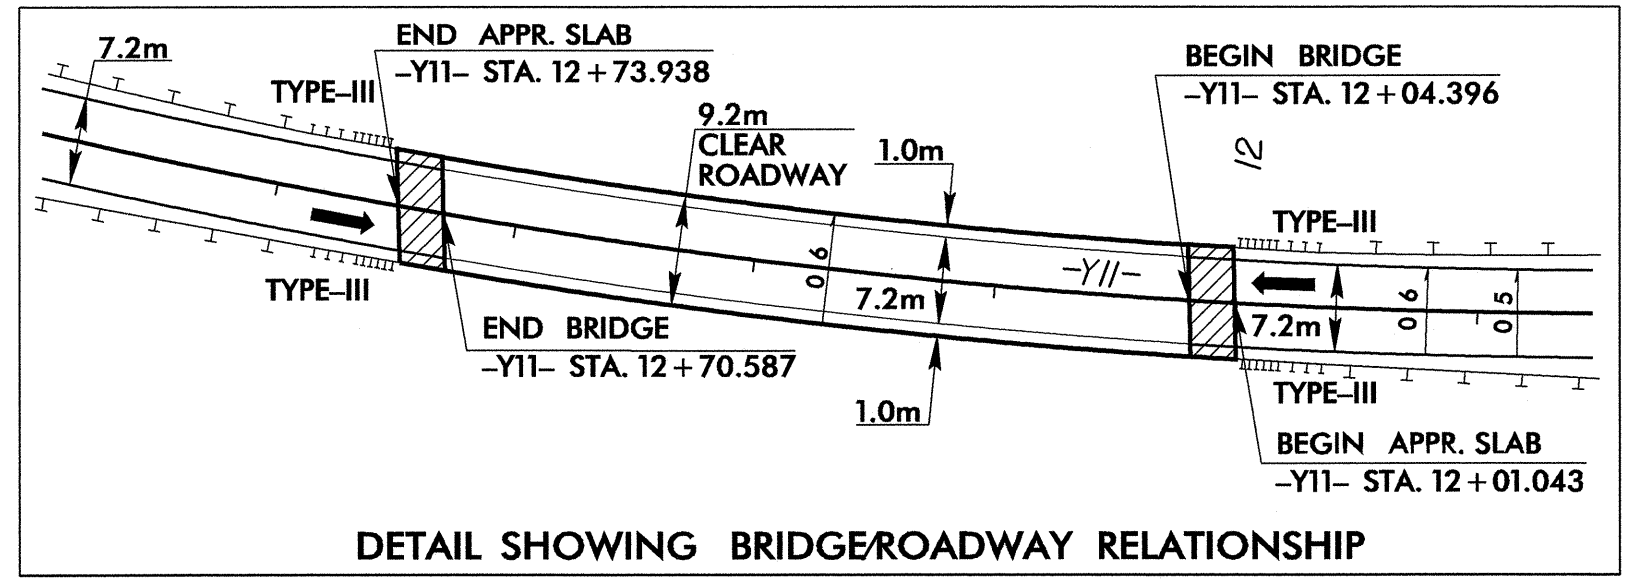

MATCHLINE SEE  
 -L- STA. 194 + 60.000

MATCHLINE SEE SHEET UO-2  
 -Y11- STA. 11 + 40.000

MATCHLINE SEE SHEET UO-5  
 -L- STA. 197 + 80.000

MATCHLINE SEE SHEET UO-4  
 -Y11- STA. 13 + 40.000

04/23/04 16:38 E:\Utilities\Projects\2206c-UO\_03psh\_09.dgn