



0/2/2/23

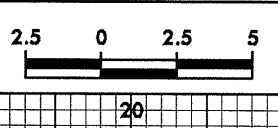

PROJECT REFERENCE NO. R-2206C	SHEET NO. X-201
----------------------------------	--------------------

90 80 70 60 50 40 30 20 10 0

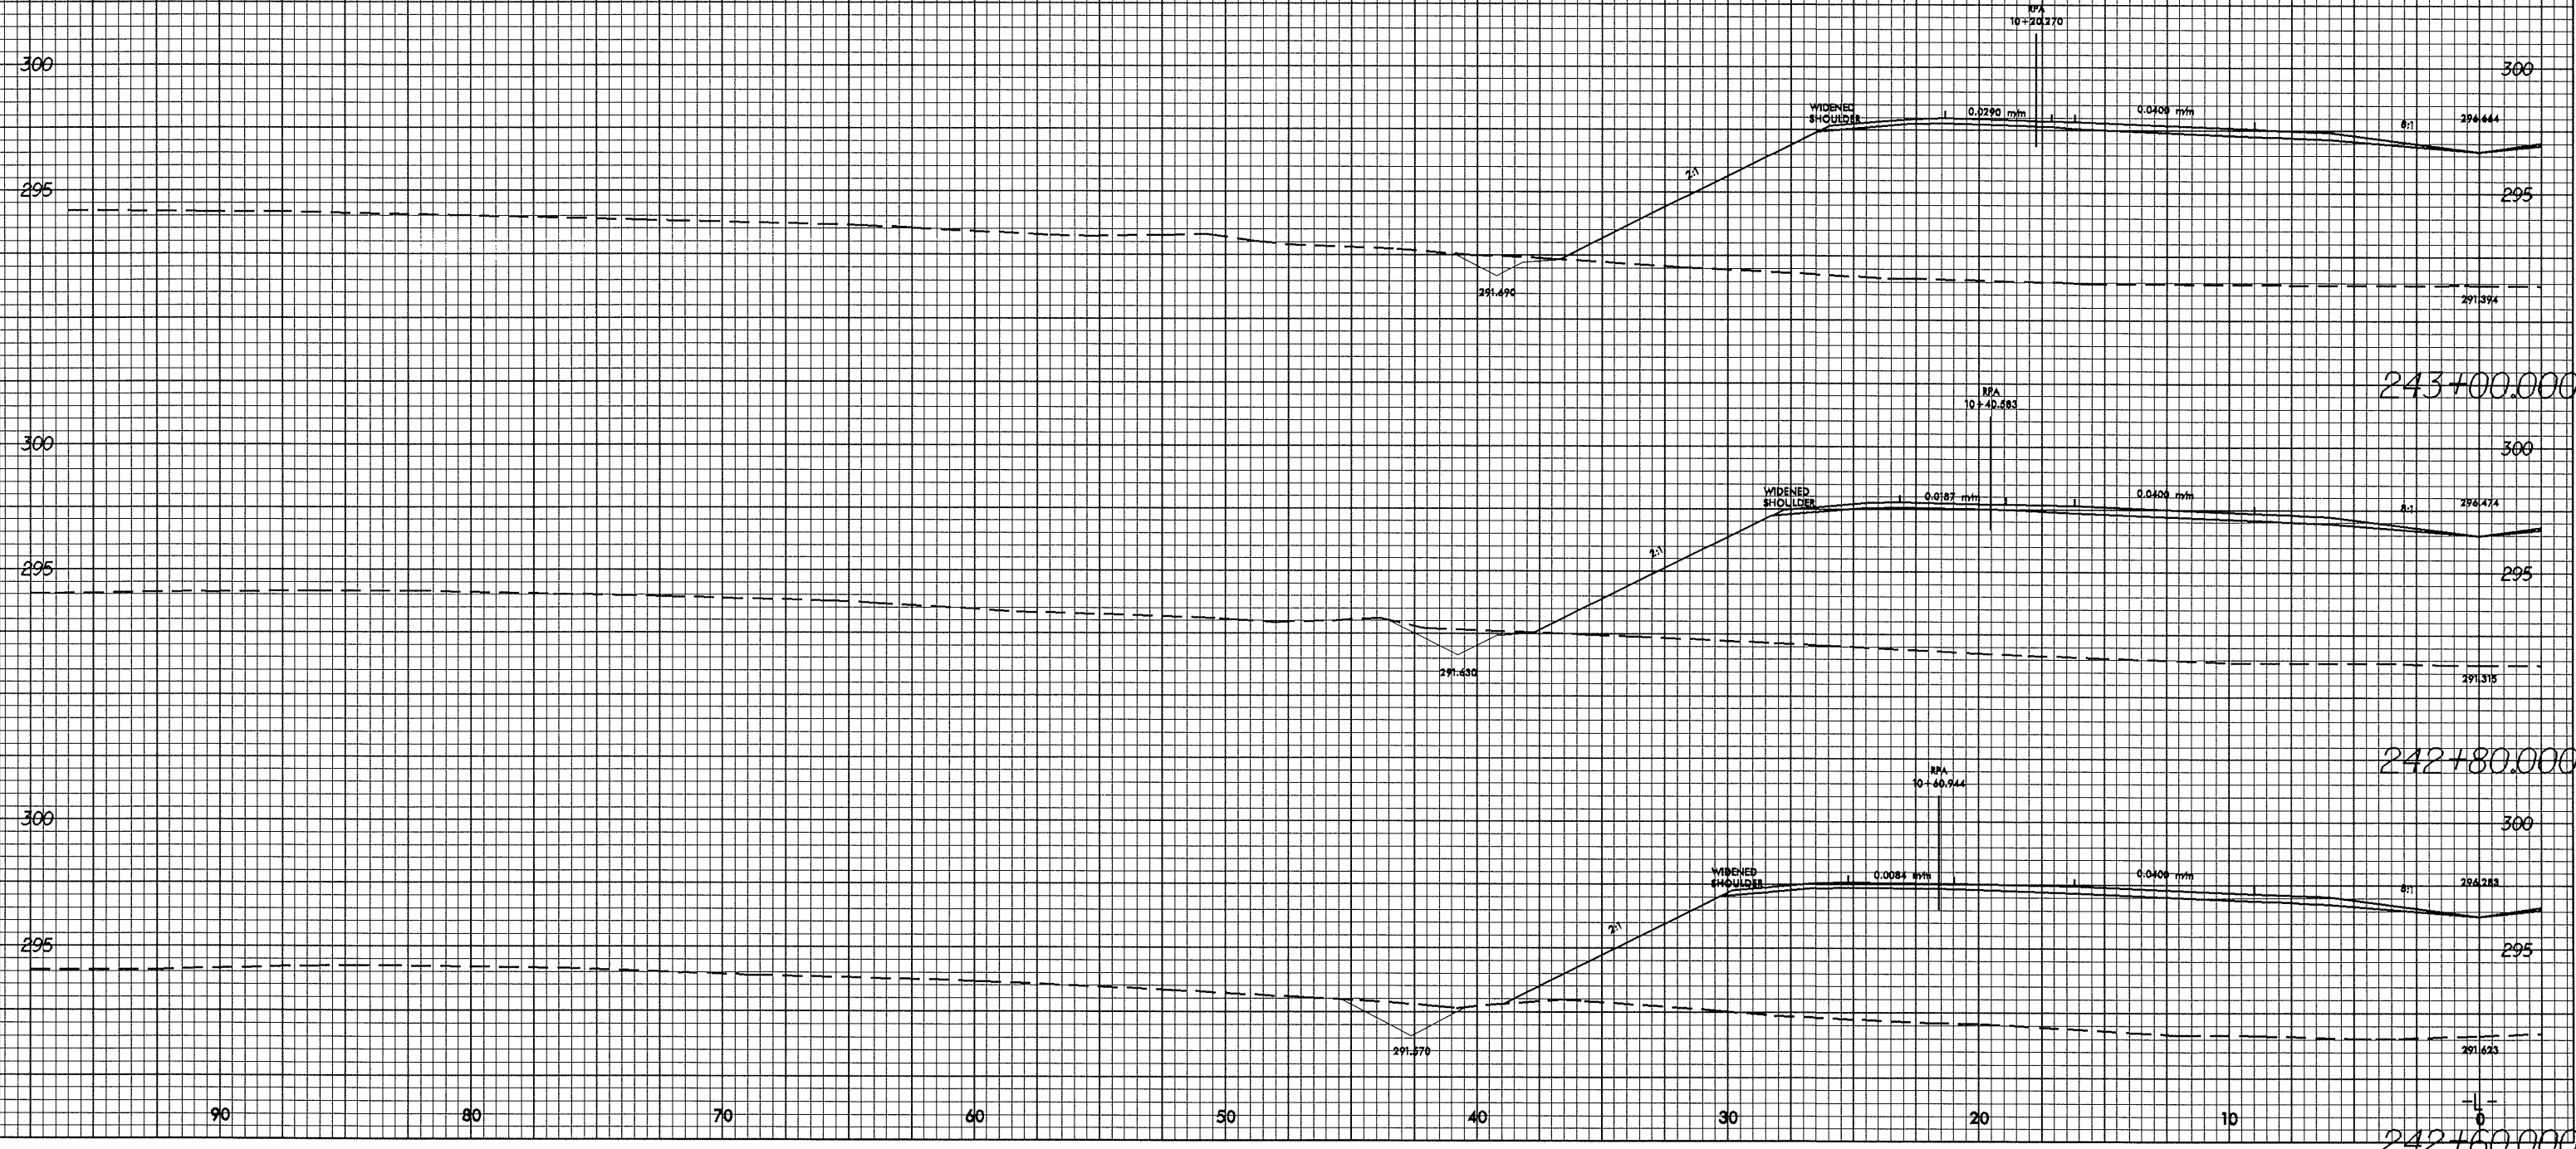

20-MAY-2004 10:55
PC00W11 AT R0212386

90 80 70 60 50 40 30 20 10 0

242+60.000