



10/26/08

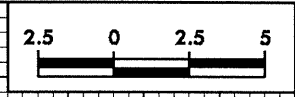

PROJECT REFERENCE NO. R-2206C	SHEET NO. X-191
----------------------------------	--------------------

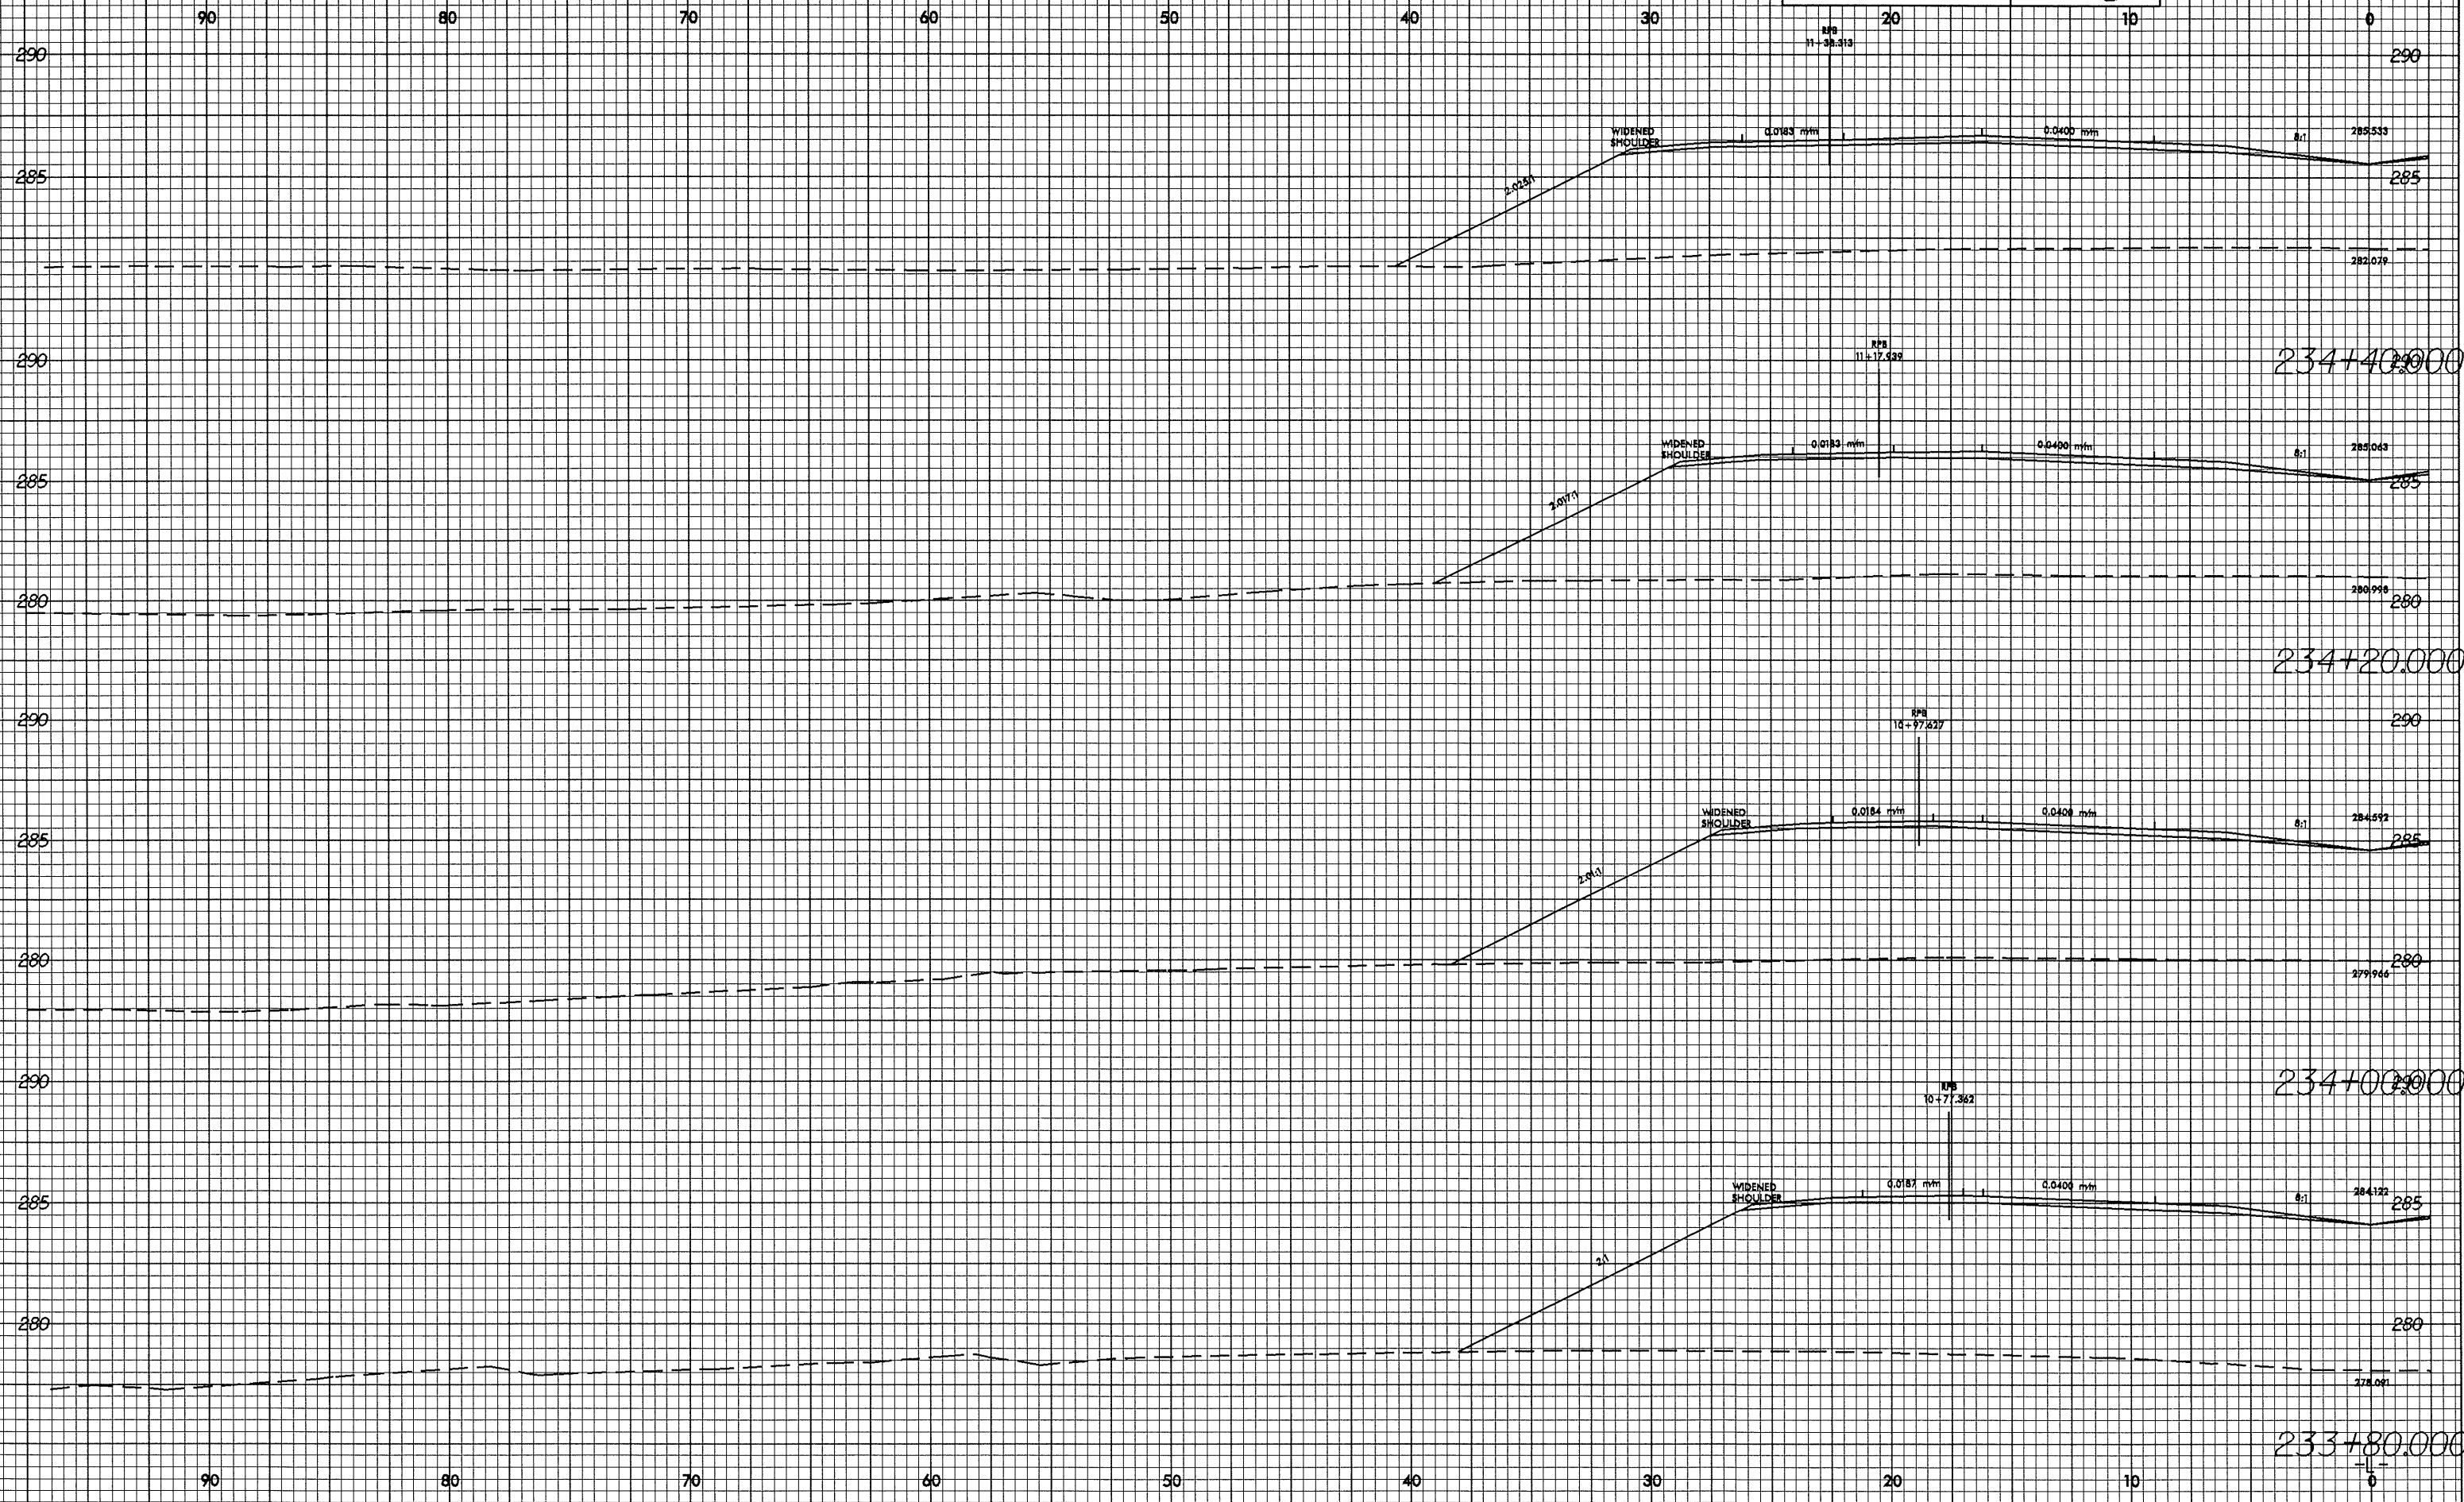

28-MAY-2004 10:51
R-2206C-121.dwg
R-2206C