

0/2/22/23

90

80


70

60

50

40


30

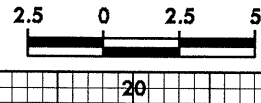


PROJECT REFERENCE NO.  
R-2206C

SHEET NO.  
X-175


0

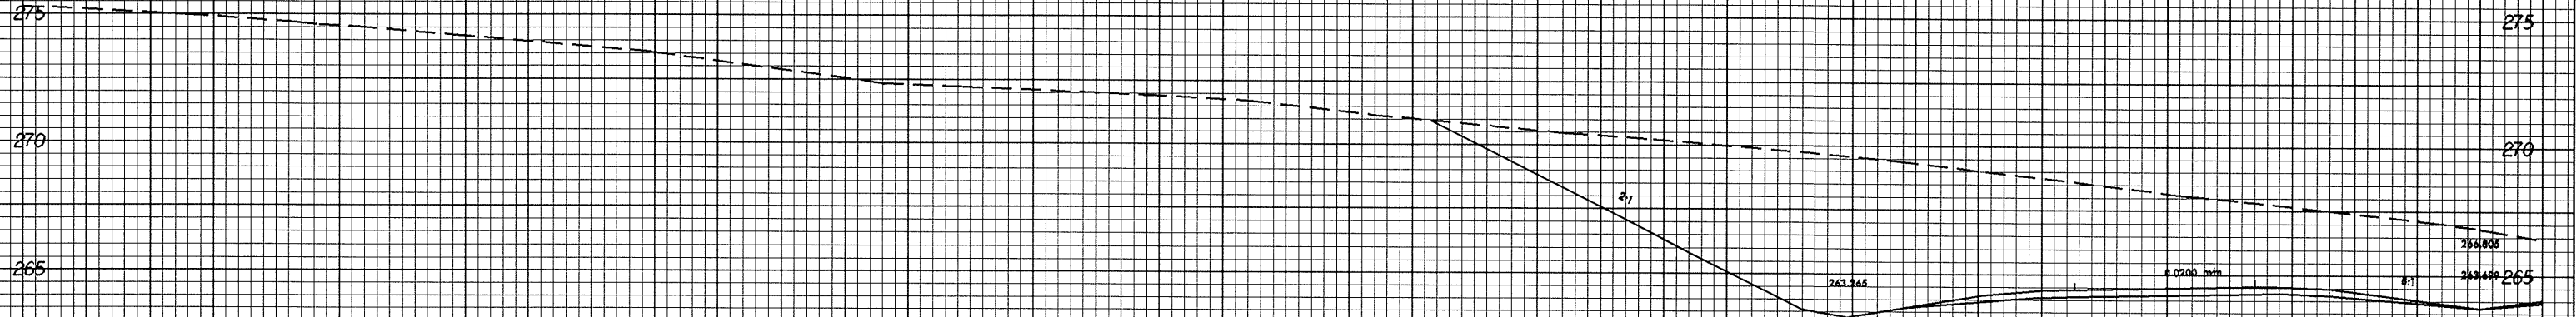

218+60.000

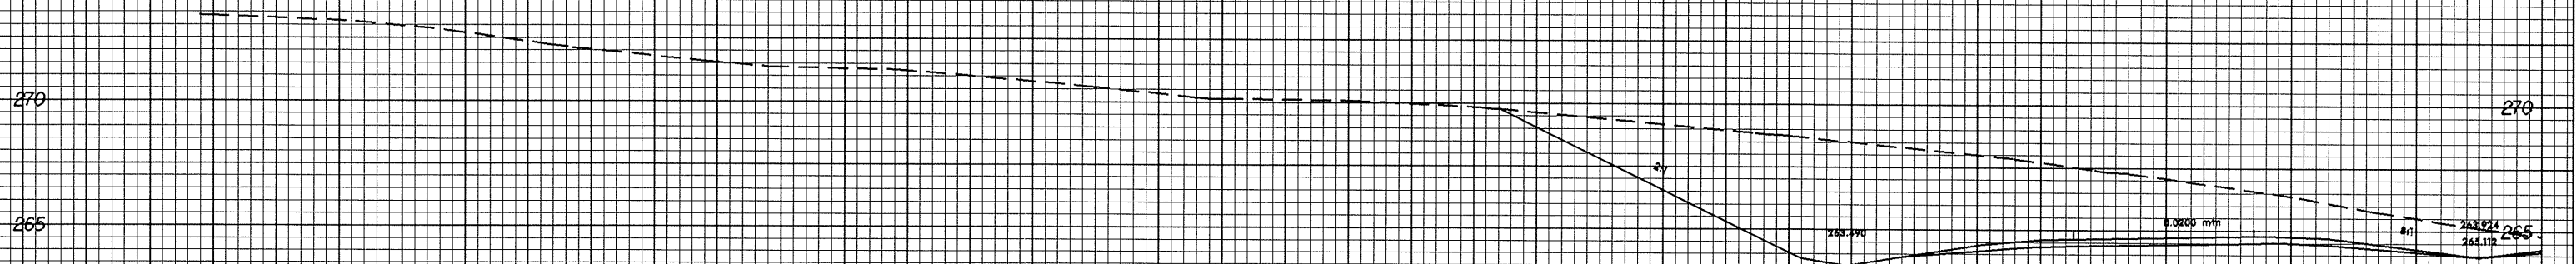

218+40.000

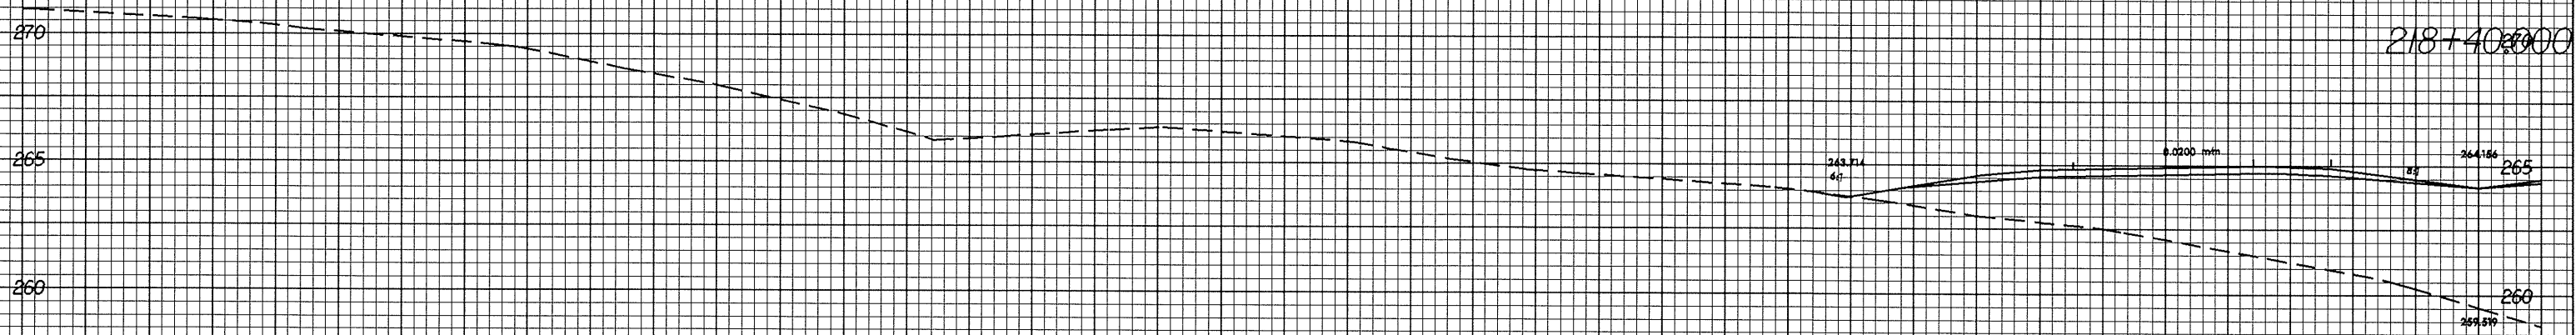

218+20.000

90

80

70

60

50

40

30

20

10

0

28-May-2024 10:44:26 AM  
REC0011 AT 10/22/23