



10/26/08

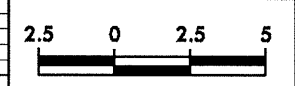

PROJECT REFERENCE NO. R-2206C	SHEET NO. X-116
----------------------------------	--------------------

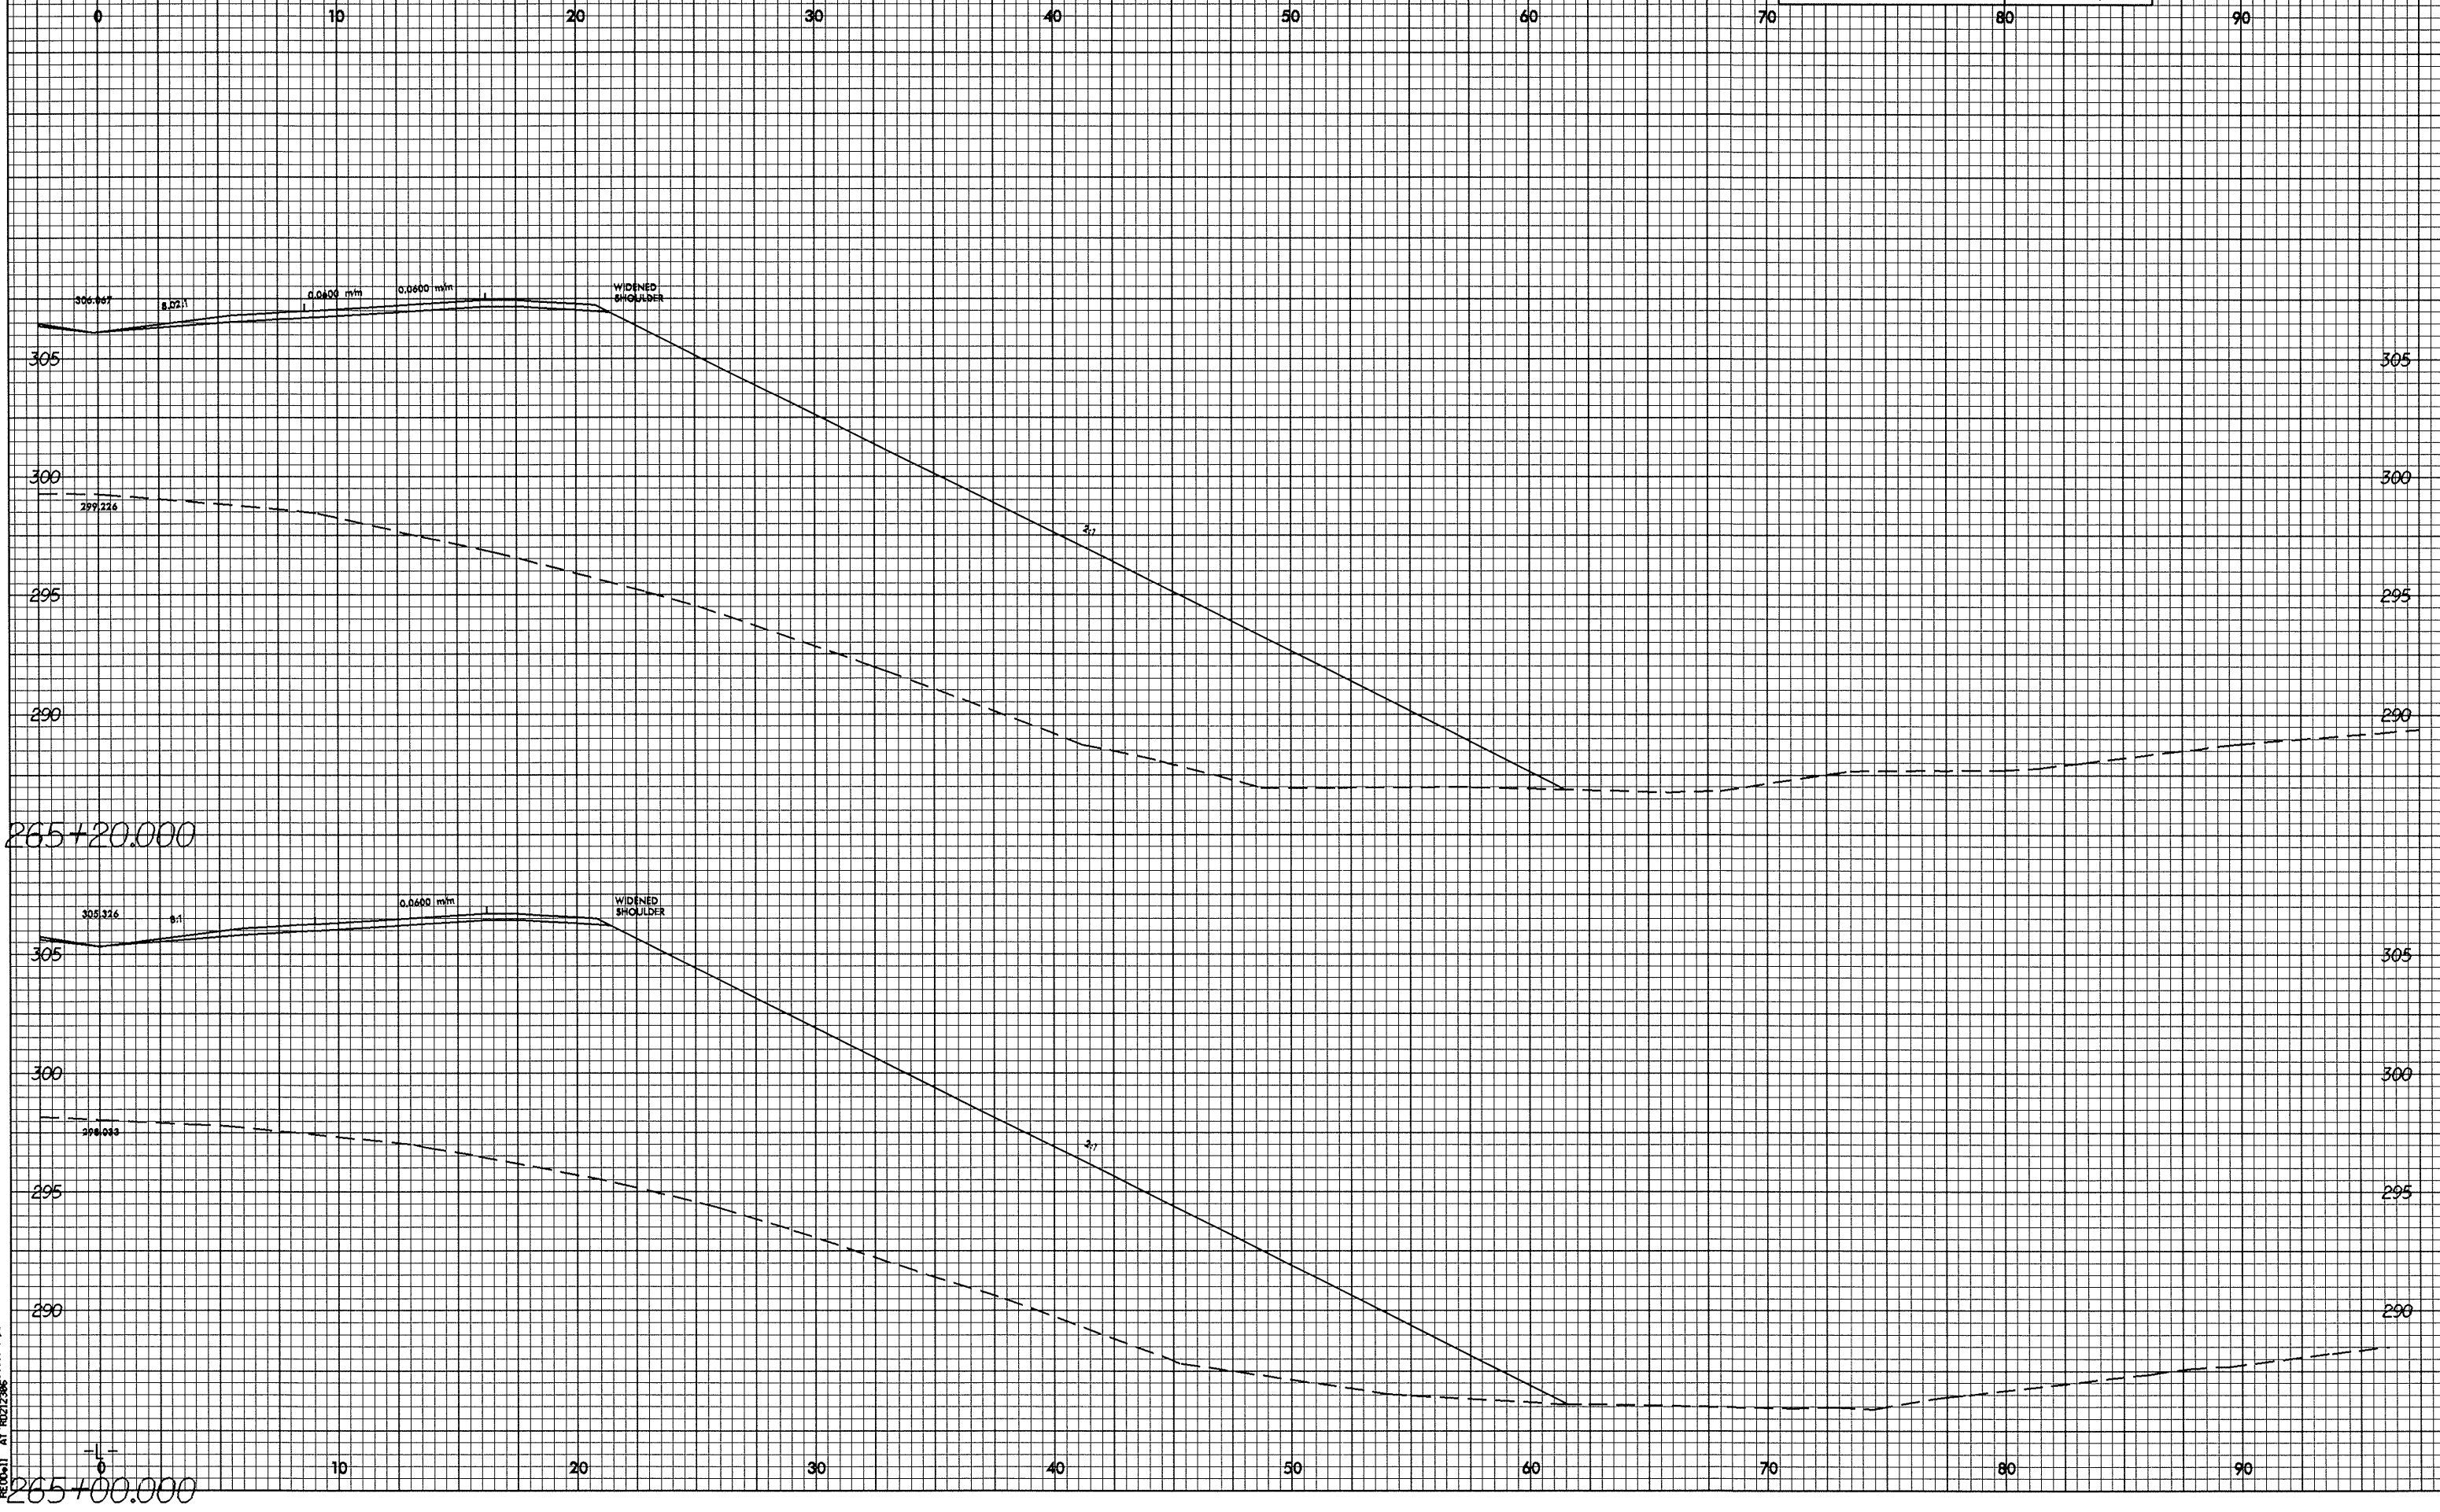

28-MAY-2004 10:05
 PSC0011 AT 10272366