



10/26/08

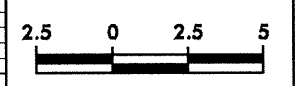

PROJECT REFERENCE NO. R-2206C	SHEET NO. X-109
----------------------------------	--------------------

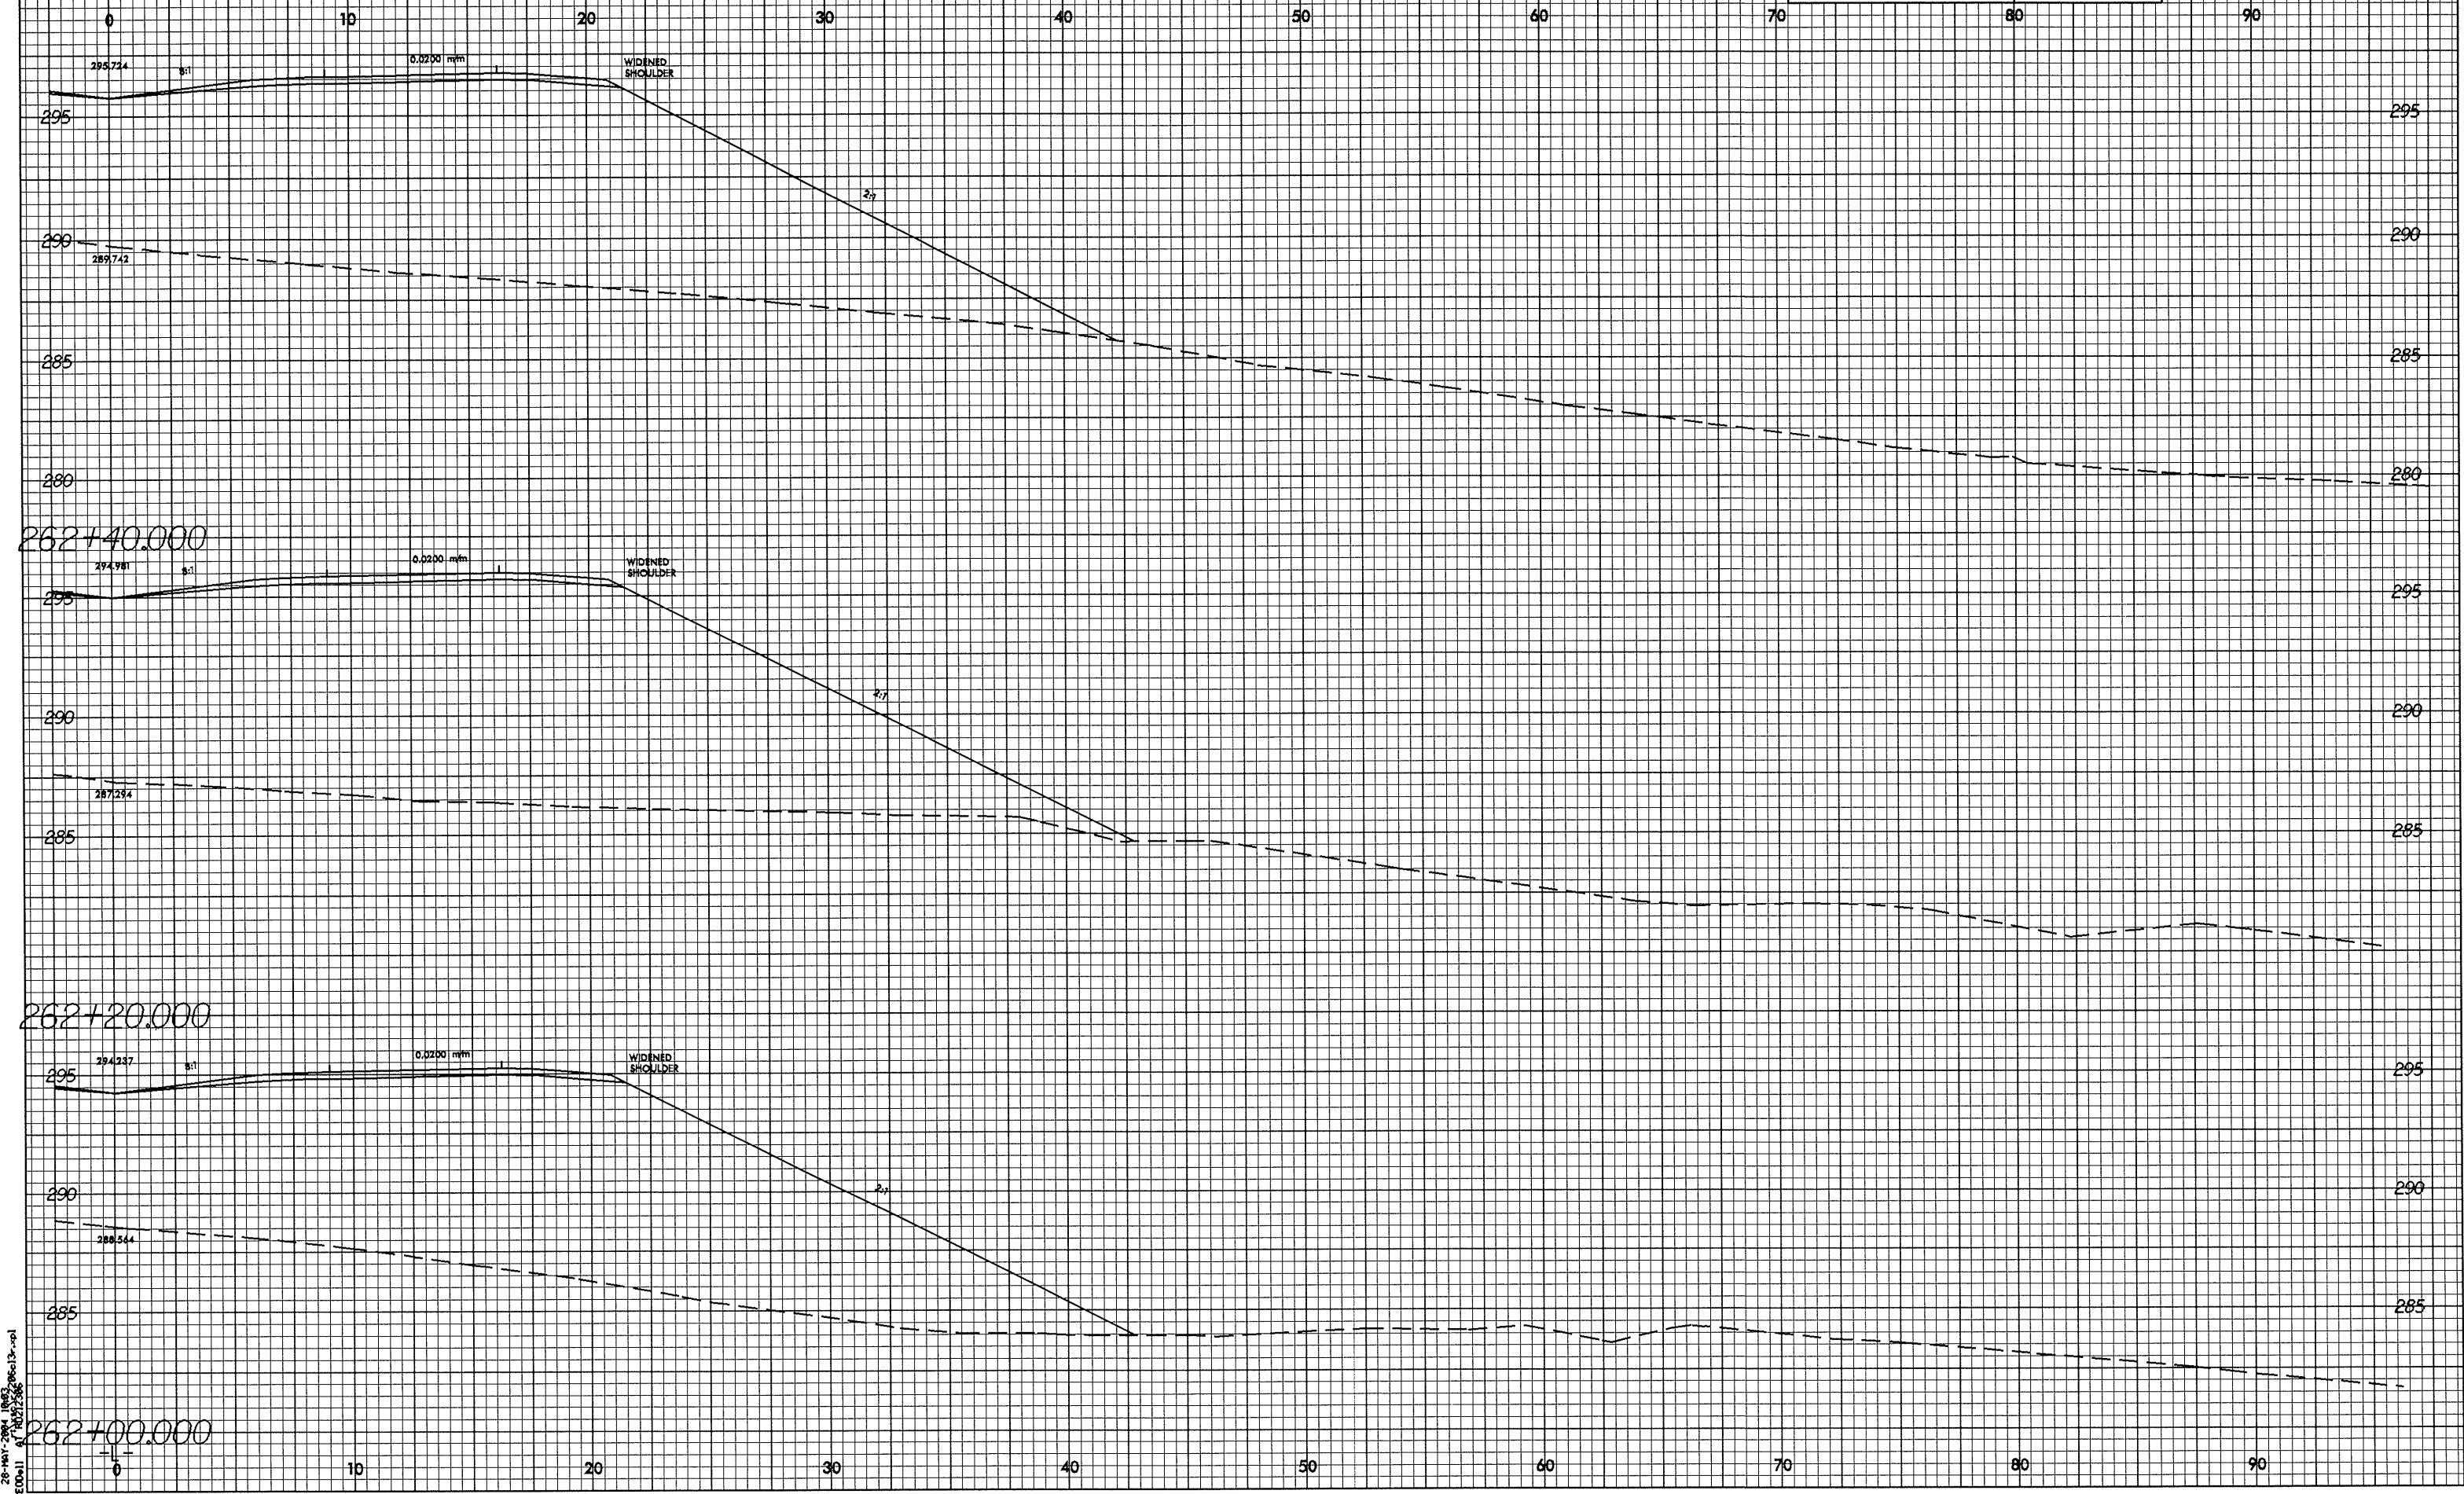

28-HW-284 10/02
REC:lll (1) 10/27/08