



0.26/29

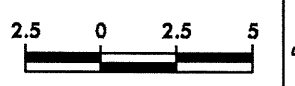

PROJECT REFERENCE NO. R-2206C	SHEET NO. X-101
----------------------------------	--------------------

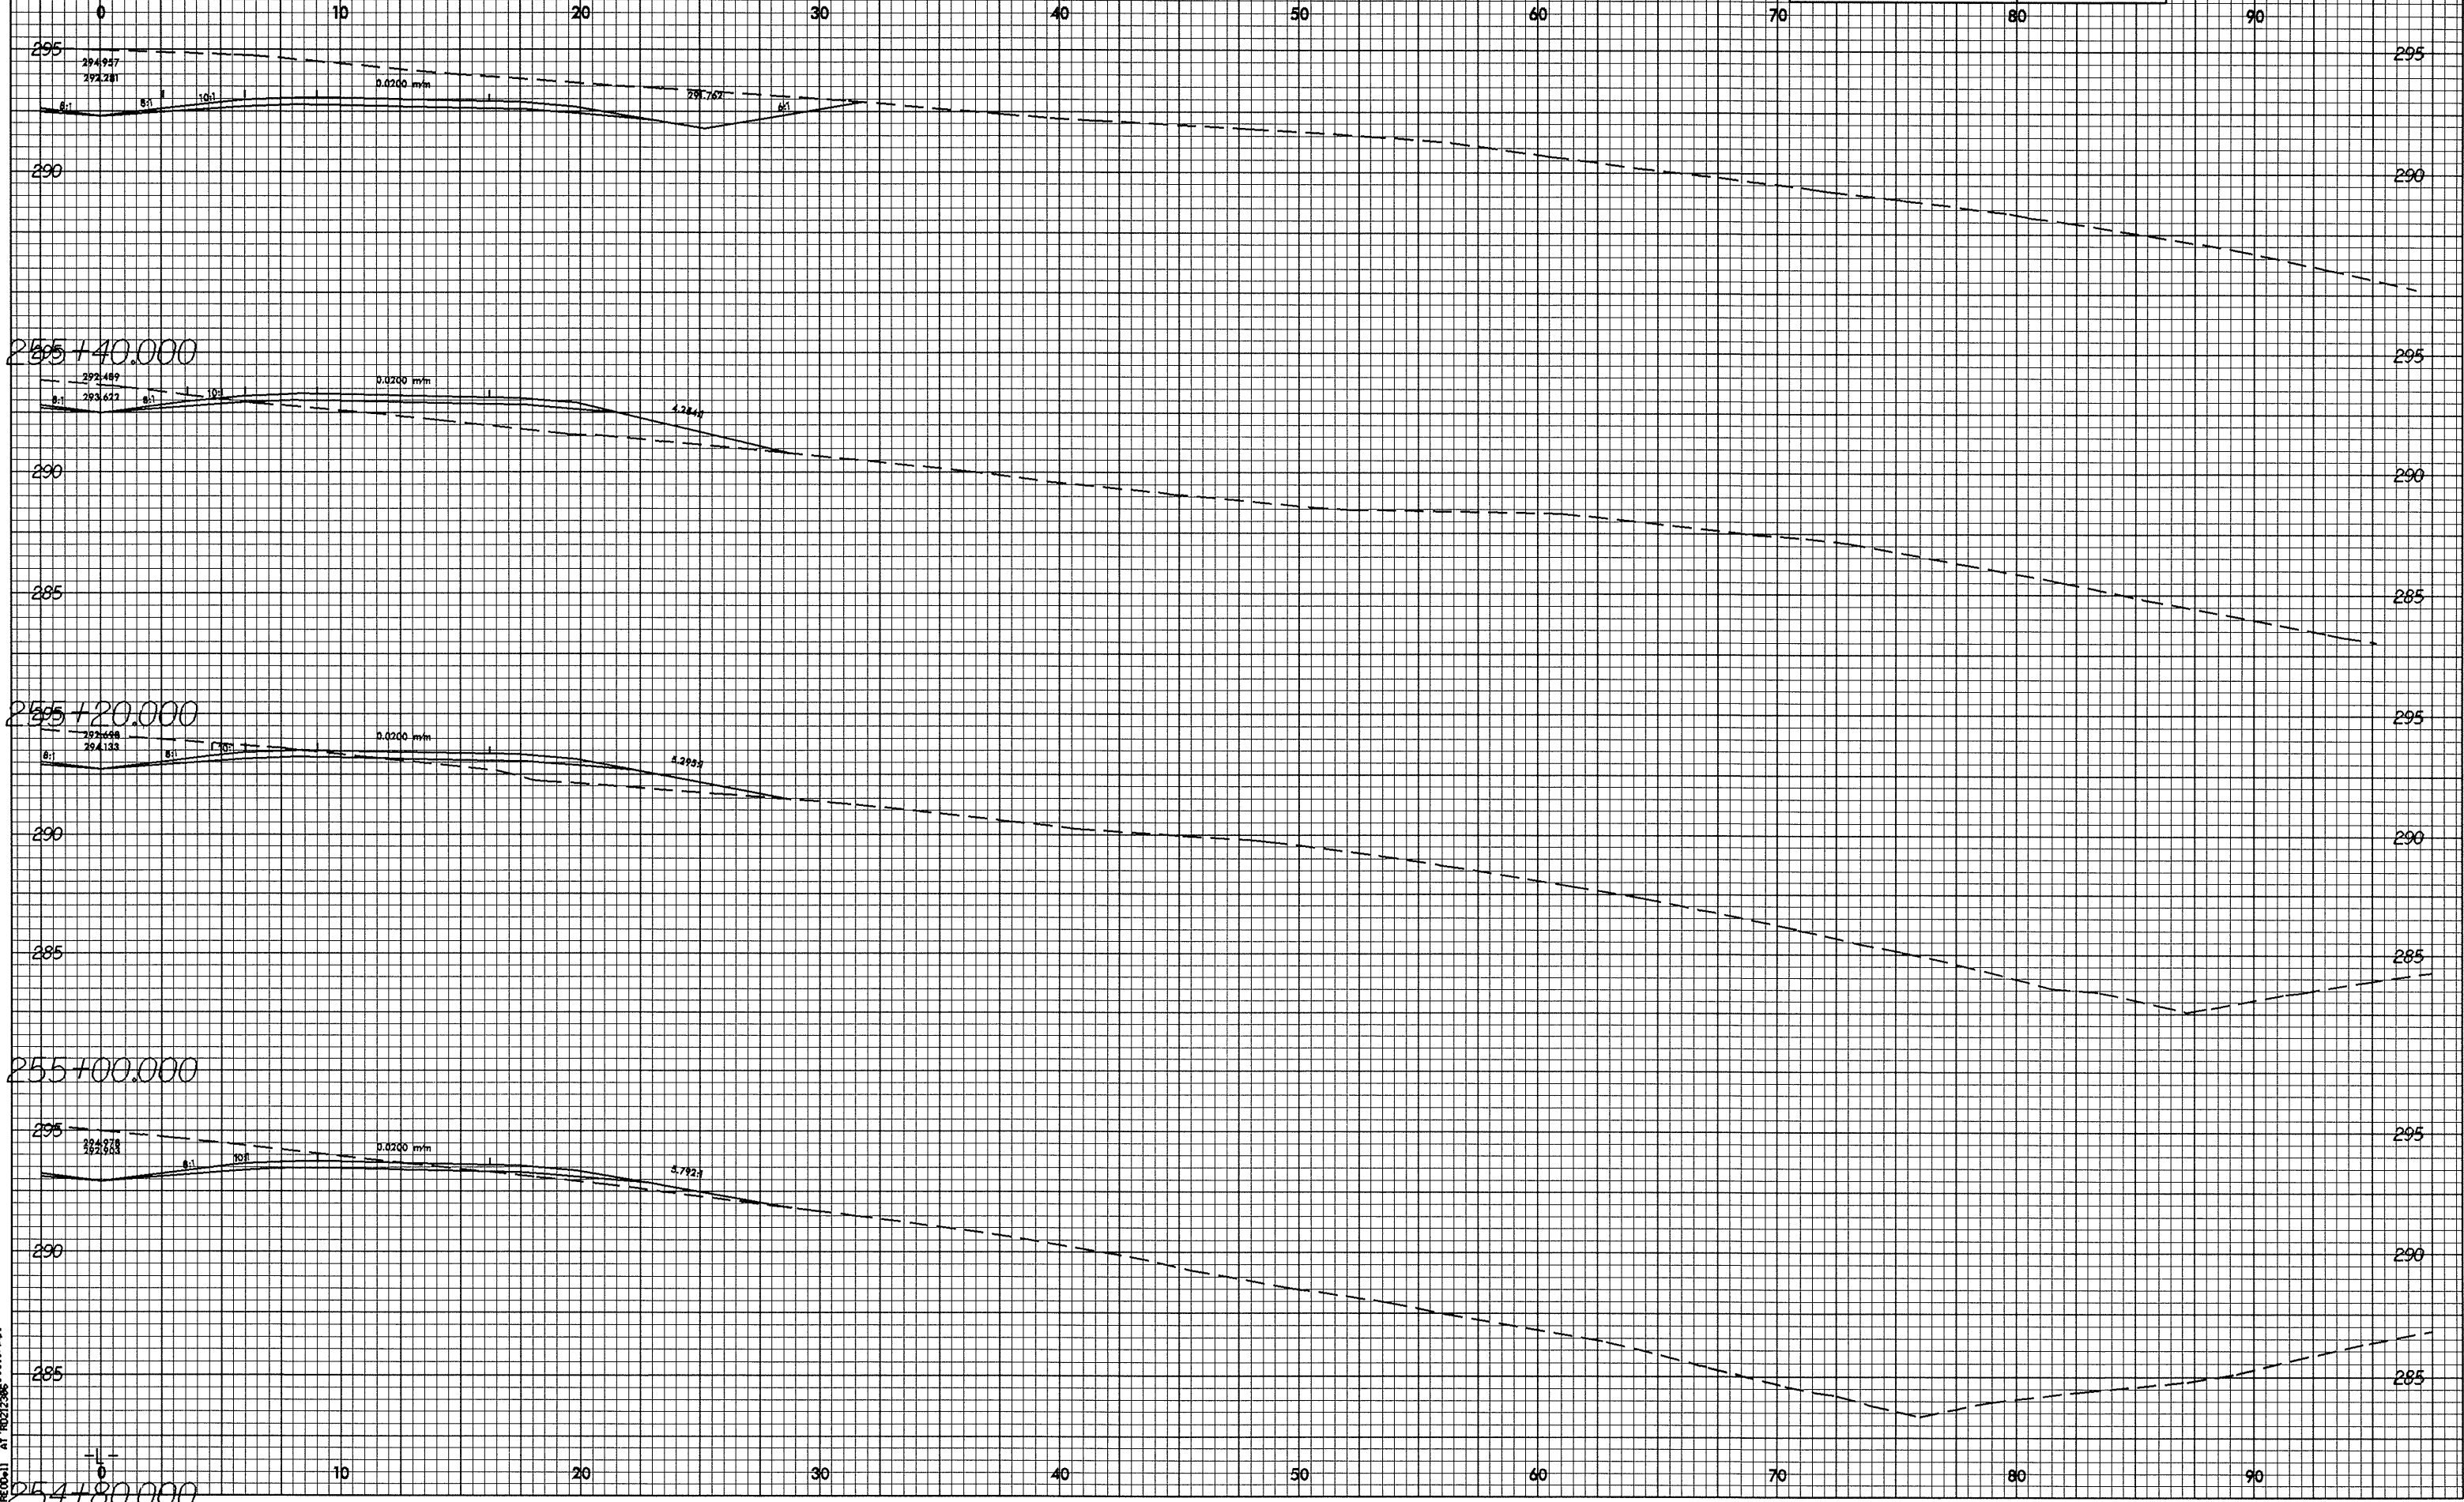

255+40.000

255+20.000

255+00.000

254+80.000

28-MAY-2004 09:52
RSC011 at 10253286