



10/26/09

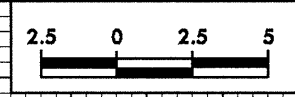

PROJECT REFERENCE NO. R-2206C	SHEET NO. X-98
----------------------------------	-------------------

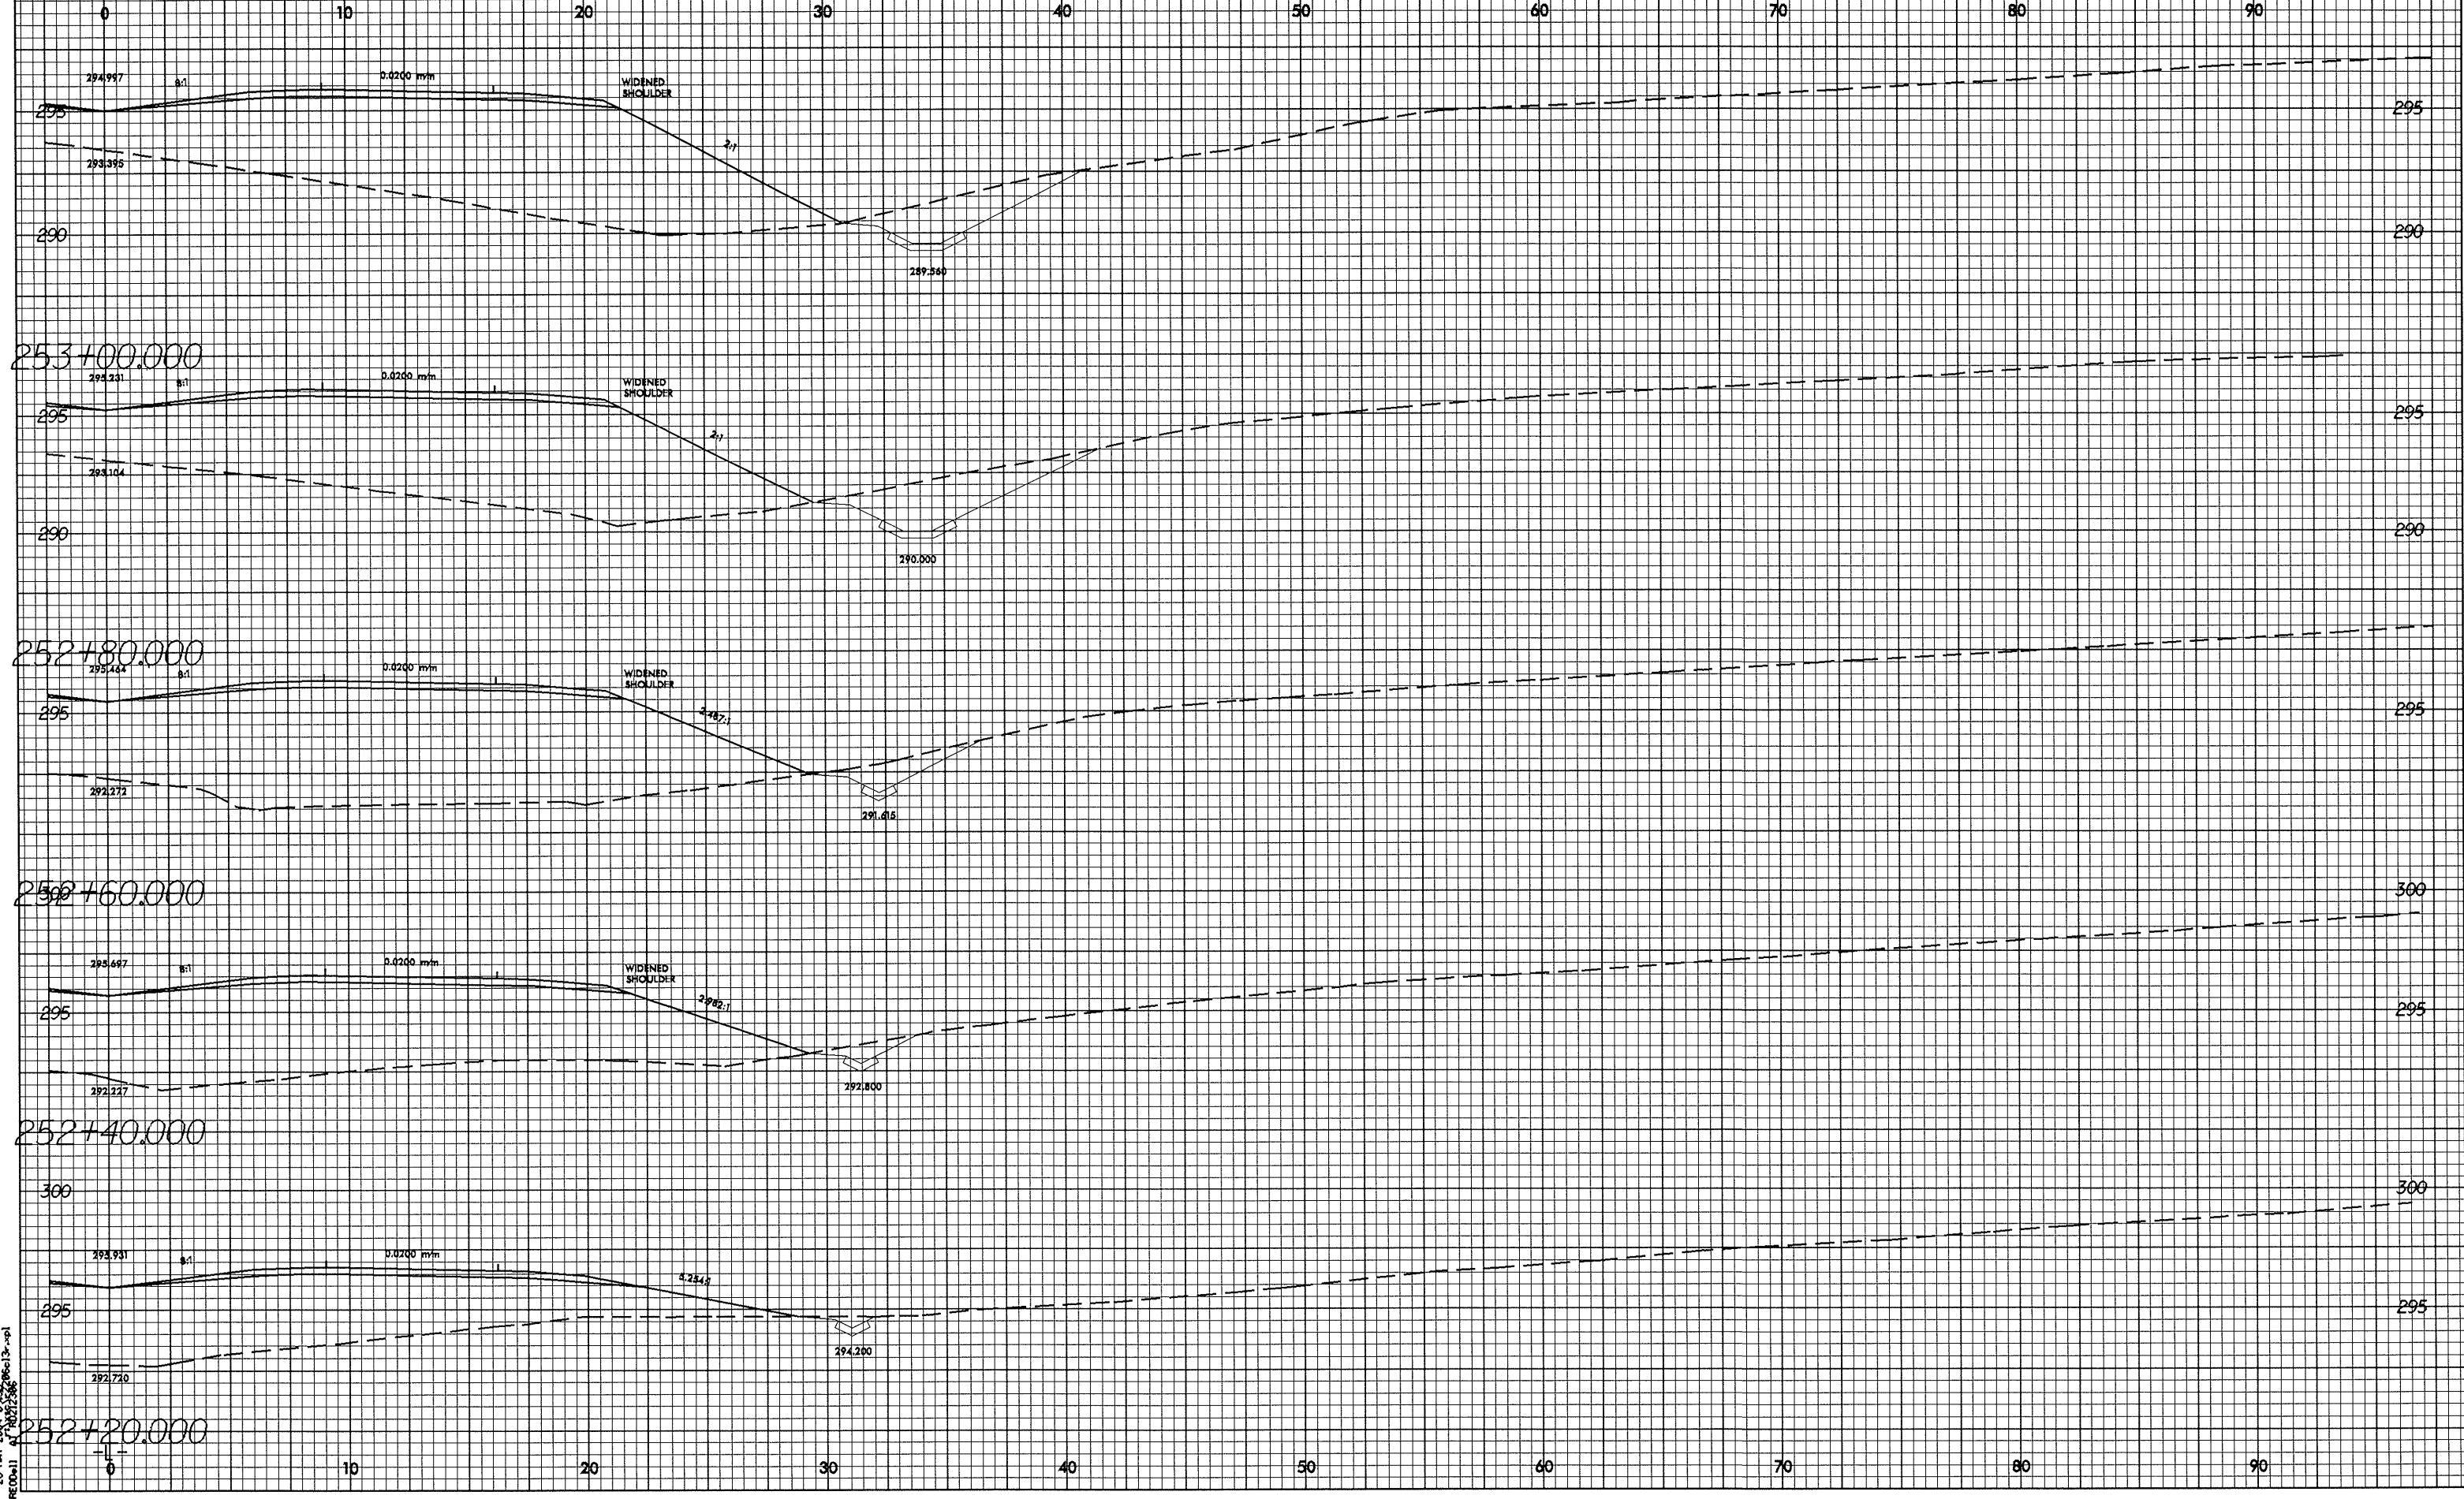

28-MAY-2009 09:53:06-137-ep1
 RECD=11 01/02/2006